

RADIUS POINTS

STATION	OFFSET	ELEV.
① 794+91.04	16.0' RT	499.38
② 795+04.26	23.9' RT	499.32
③ 795+23.03	23.9' RT	499.22
④ 795+36.25	16.0' RT	499.23



TOP OF PLANTER WALL ELEVATIONS

ELEV.
① 500.91
② 500.84
③ 500.30
④ 500.06
⑤ 499.97
⑥ 499.88
⑦ 500.67
⑧ 500.56
⑨ 500.30
⑩ 500.21

SEE JEFFERSON STREET
PLAN SHEET

SEE ADAMS STREET
PLAN SHEET

SEE STREETSCAPE PLANS FOR PROPOSED
IMPROVEMENTS BEHIND CURB LINES

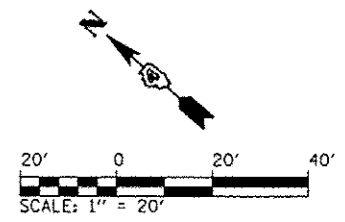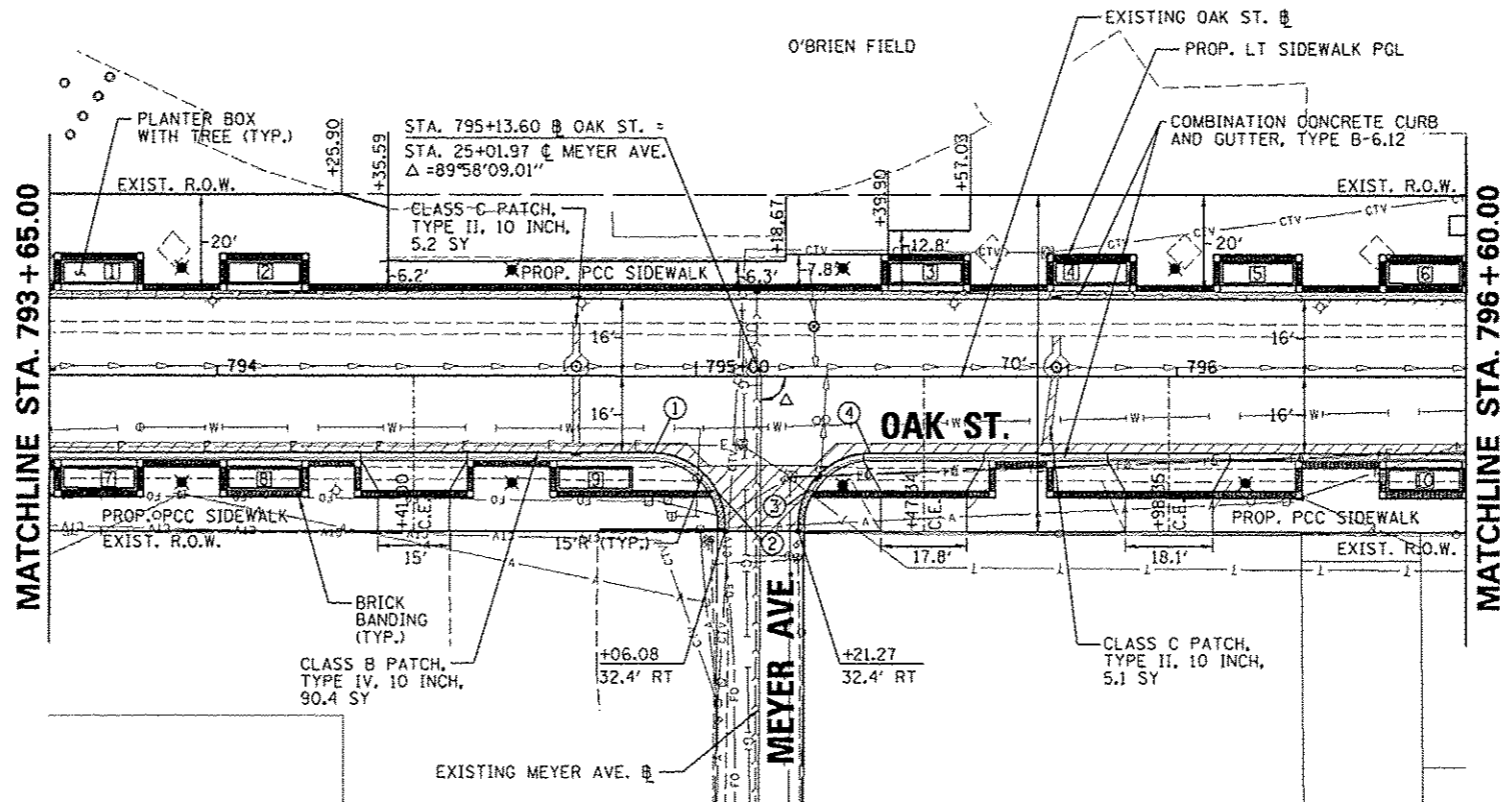

PLAN	DATE
BY	
REVISION	
NO.	

PROFILE	DATE
BY	
REVISION	
NO.	

