
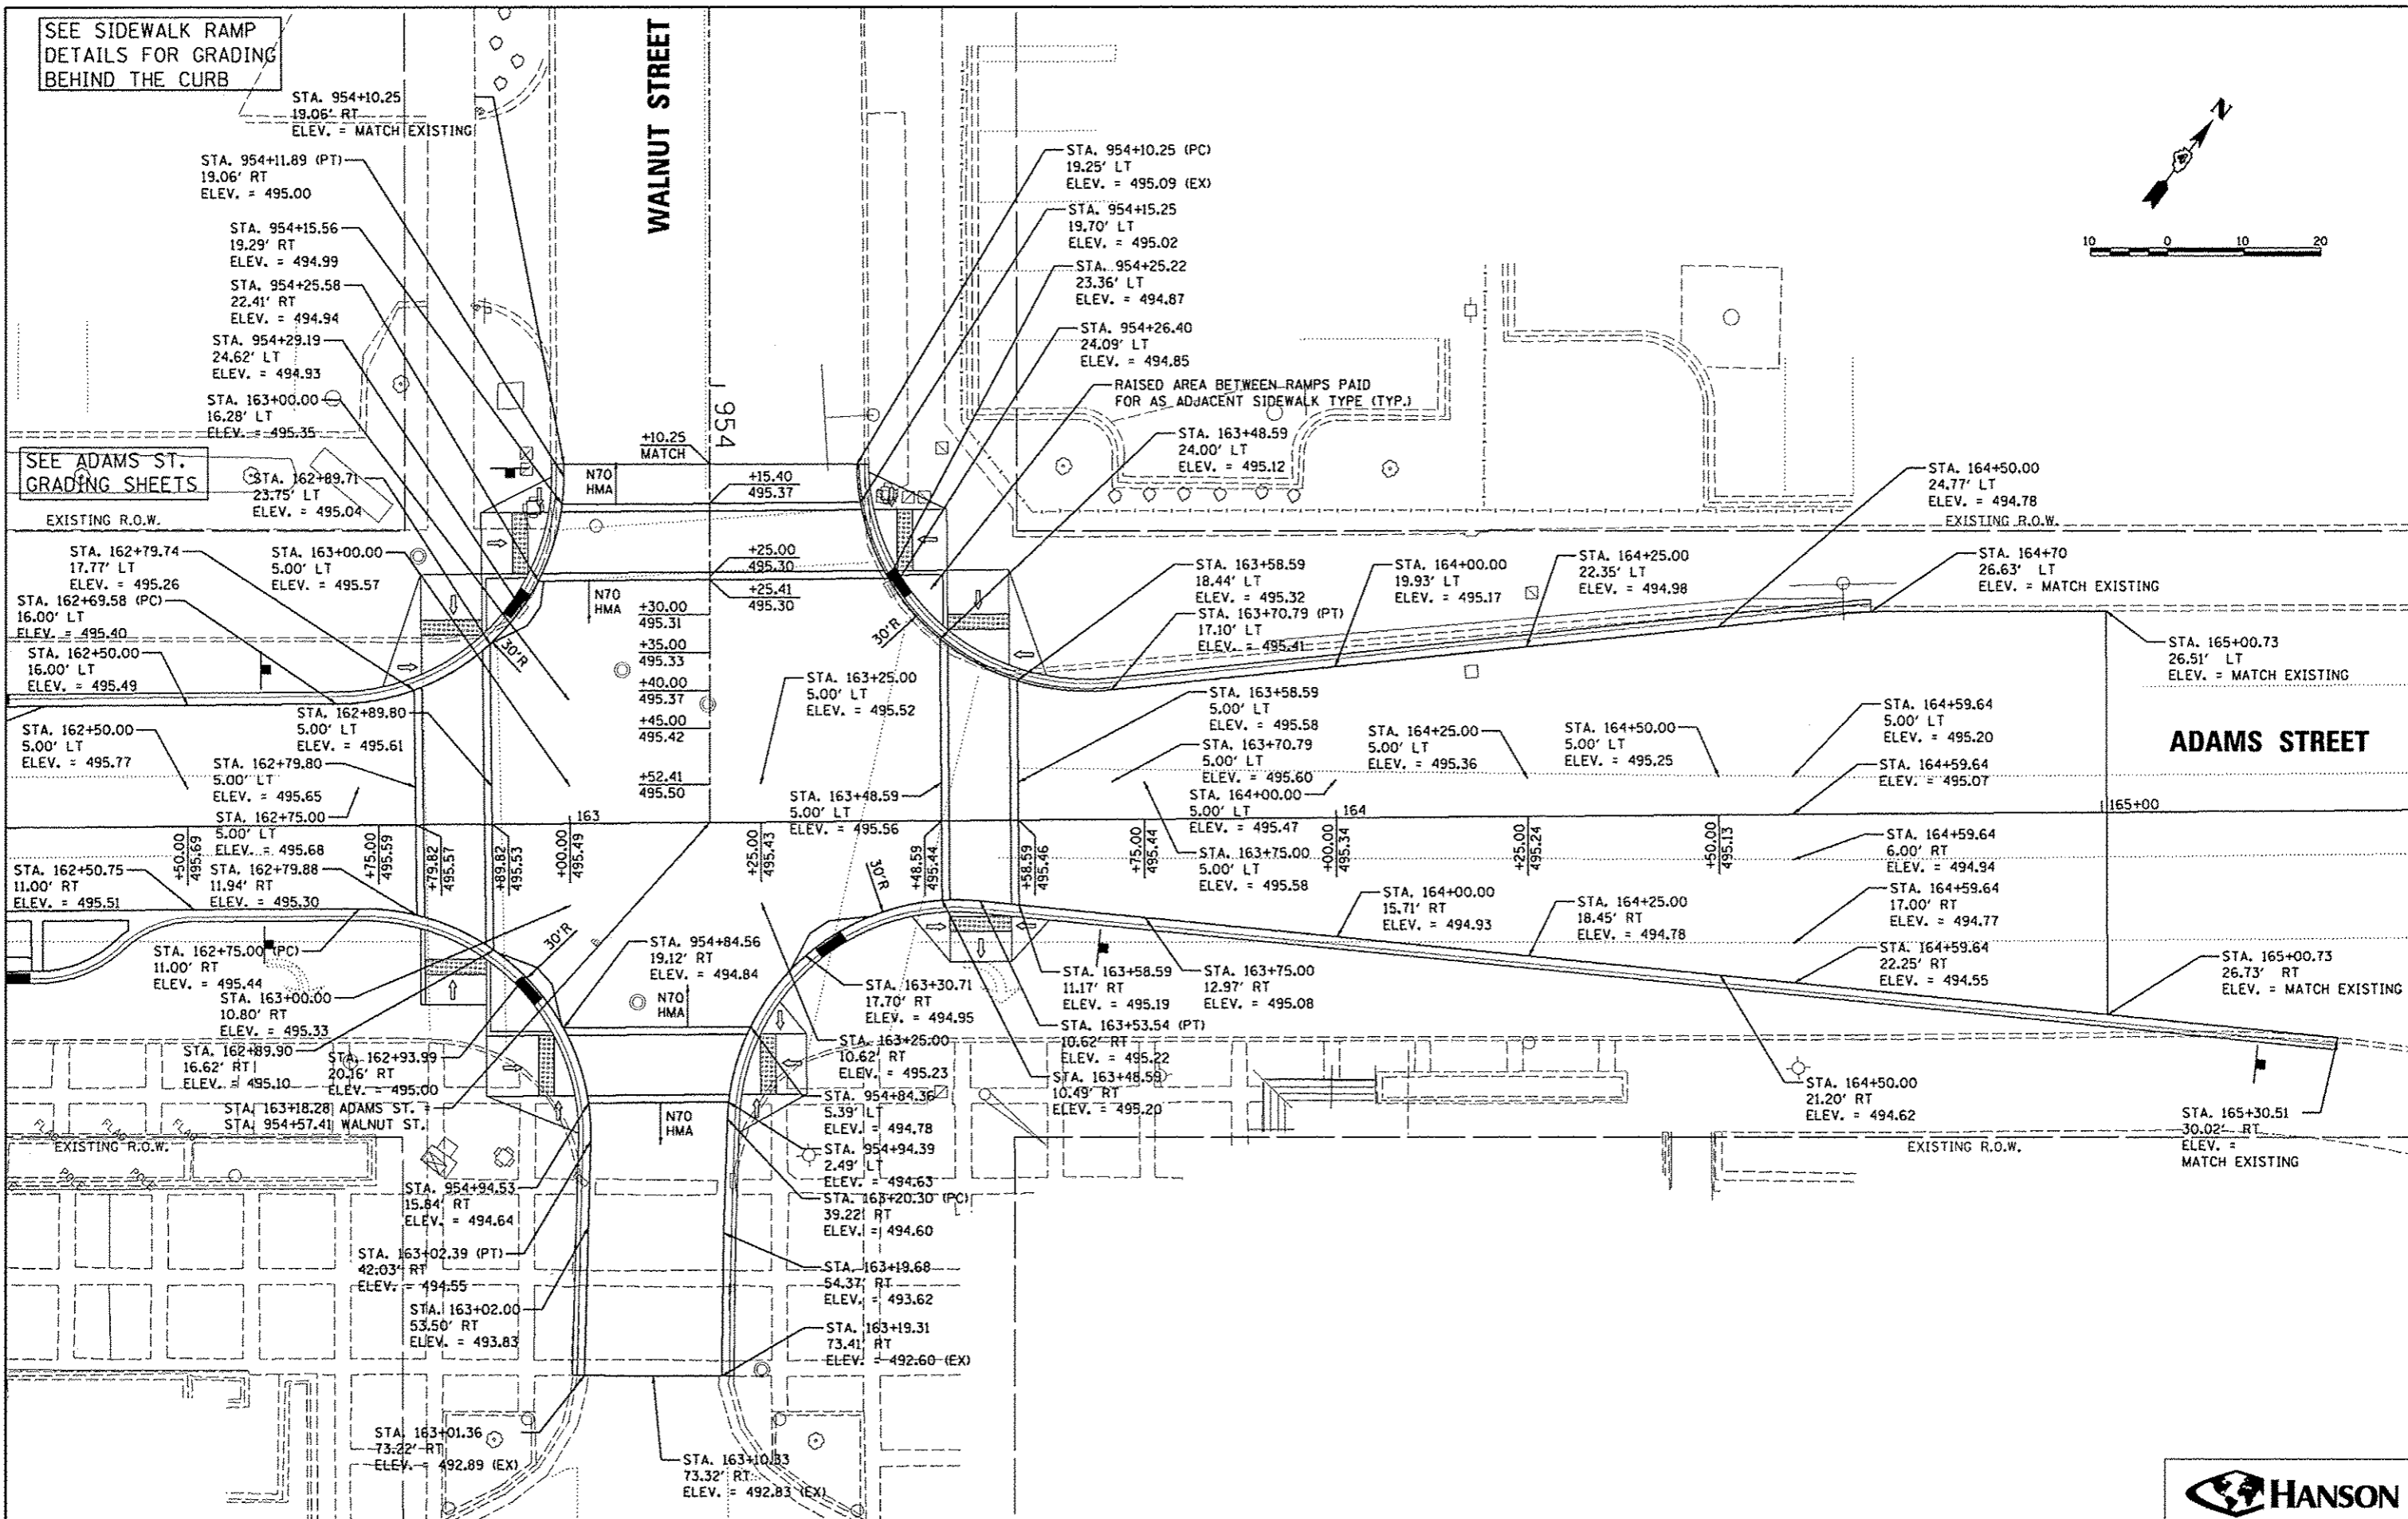


SEE SIDEWALK RAMP
DETAILS FOR GRADING
BEHIND THE CURB

SEE ADAMS ST.
GRADING SHEETS

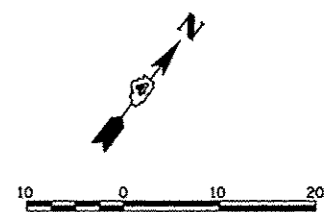

| | |
|---|------------------------|
| FILE NAME * | USER NAME = monsk01390 |
| 0:\pwise_work\do_no_delete\163\16355-1ht-intersec0115.dgn | |
| PLOT SCALE = 20.0000' / 1" = | |
| PLOT DATE = 07/23/2012 | |

| | |
|----------------|-------------|
| DESIGNED - MPB | REVISIONS - |
| DRAWN - RLA | REVISIONS - |
| CHECKED - KND | REVISIONS - |
| DATE - 7/18/12 | REVISIONS - |

| | |
|-------------|-------------|
| REVISIONS - | REVISIONS - |
| REVISIONS - | REVISIONS - |
| REVISIONS - | REVISIONS - |
| REVISIONS - | REVISIONS - |

STATE OF ILLINOIS
DEPARTMENT OF TRANSPORTATION

| | |
|---|----------------------------------|
| ADAMS STREET AND WALNUT STREET INTERSECTION DETAIL | |
| SCALE: 1"=10' | SHEET NO. OF SHEETS STA. TO STA. |

| | | | | |
|--|---------|--------|--------------|-----------|
| F.A.U. RTE. | SECTION | COUNTY | TOTAL SHEETS | SHEET NO. |
| 12-00356-01-PV | PEORIA | 519 | 113 | |
| CONTRACT NO. 89626 | | | | |
| ILLINOIS FED. AID PROJECT 716-5093(58) | | | | |

