
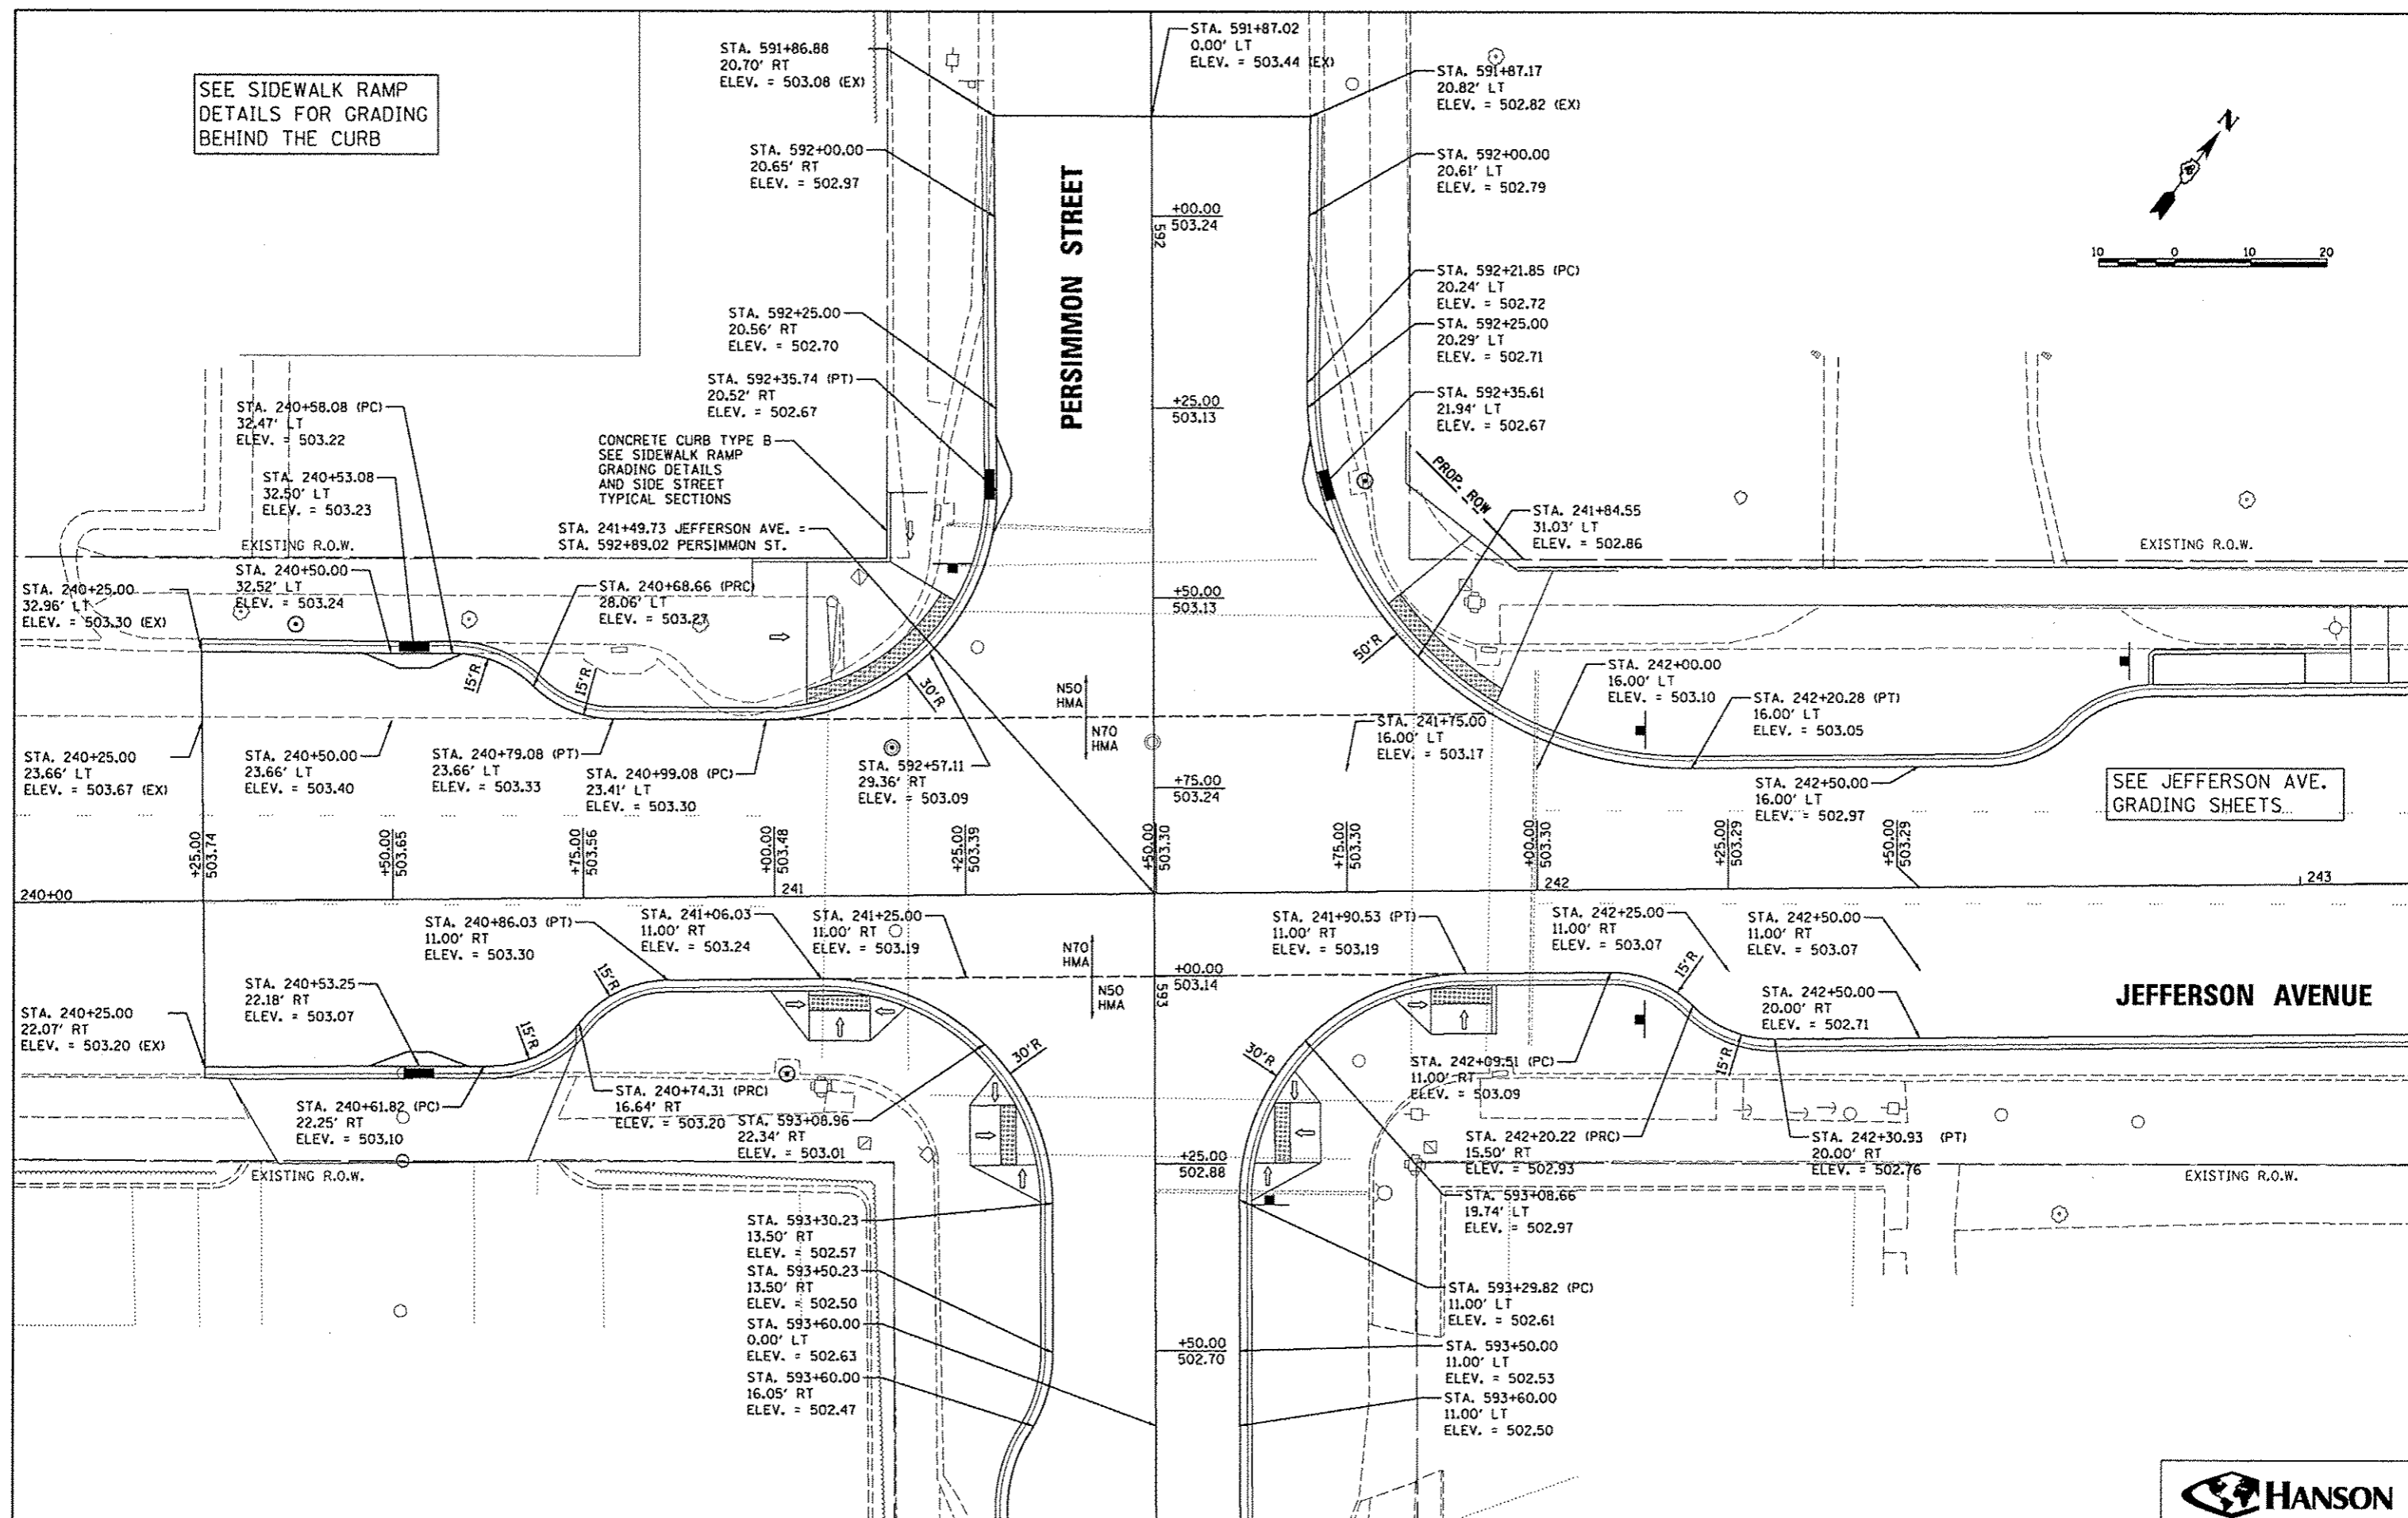


SEE SIDEWALK RAMP
DETAILS FOR GRADING
BEHIND THE CURB

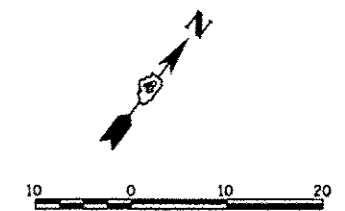

CONCRETE CURB TYPE B
SEE SIDEWALK RAMP
GRADING DETAILS
AND SIDE STREET
TYPICAL SECTIONS

SEE JEFFERSON AVE.
GRADING SHEETS...

JEFFERSON AVENUE

**STATE OF ILLINOIS
DEPARTMENT OF TRANSPORTATION**

**JEFFERSON AVENUE AND PERSIMMON STREET
INTERSECTION DETAIL**



FILE NAME *	USER NAME = manak01390	DESIGNED - MPB	REVISED -	<p align="center">SCALE: 1"=20'</p> <p>SHEET NO. OF SHEETS STA. TO STA.</p>	<p align="center">JEFFERSON AVENUE AND PERSIMMON STREET INTERSECTION DETAIL</p>	F.A.U. RTE.	SECTION	COUNTY	TOTAL SHEETS	SHEET NO.
o:\p\user\work\do_not_delete\dms73308\0428_0150\sh\int\intersec016.dgn	PLOT SCALE = 28.0000' / in.	DRAWN - RLA	REVISED -			12-00356-01-PV	PEORIA	519	114	
	PLOT DATE = 07/20/2012	CHECKED - KNB	REVISED -			CONTRACT NO. B9626				
		DATE - 7/18/12	REVISED -			ILLINOIS FED. AID PROJECT TIG-60931(156)				