
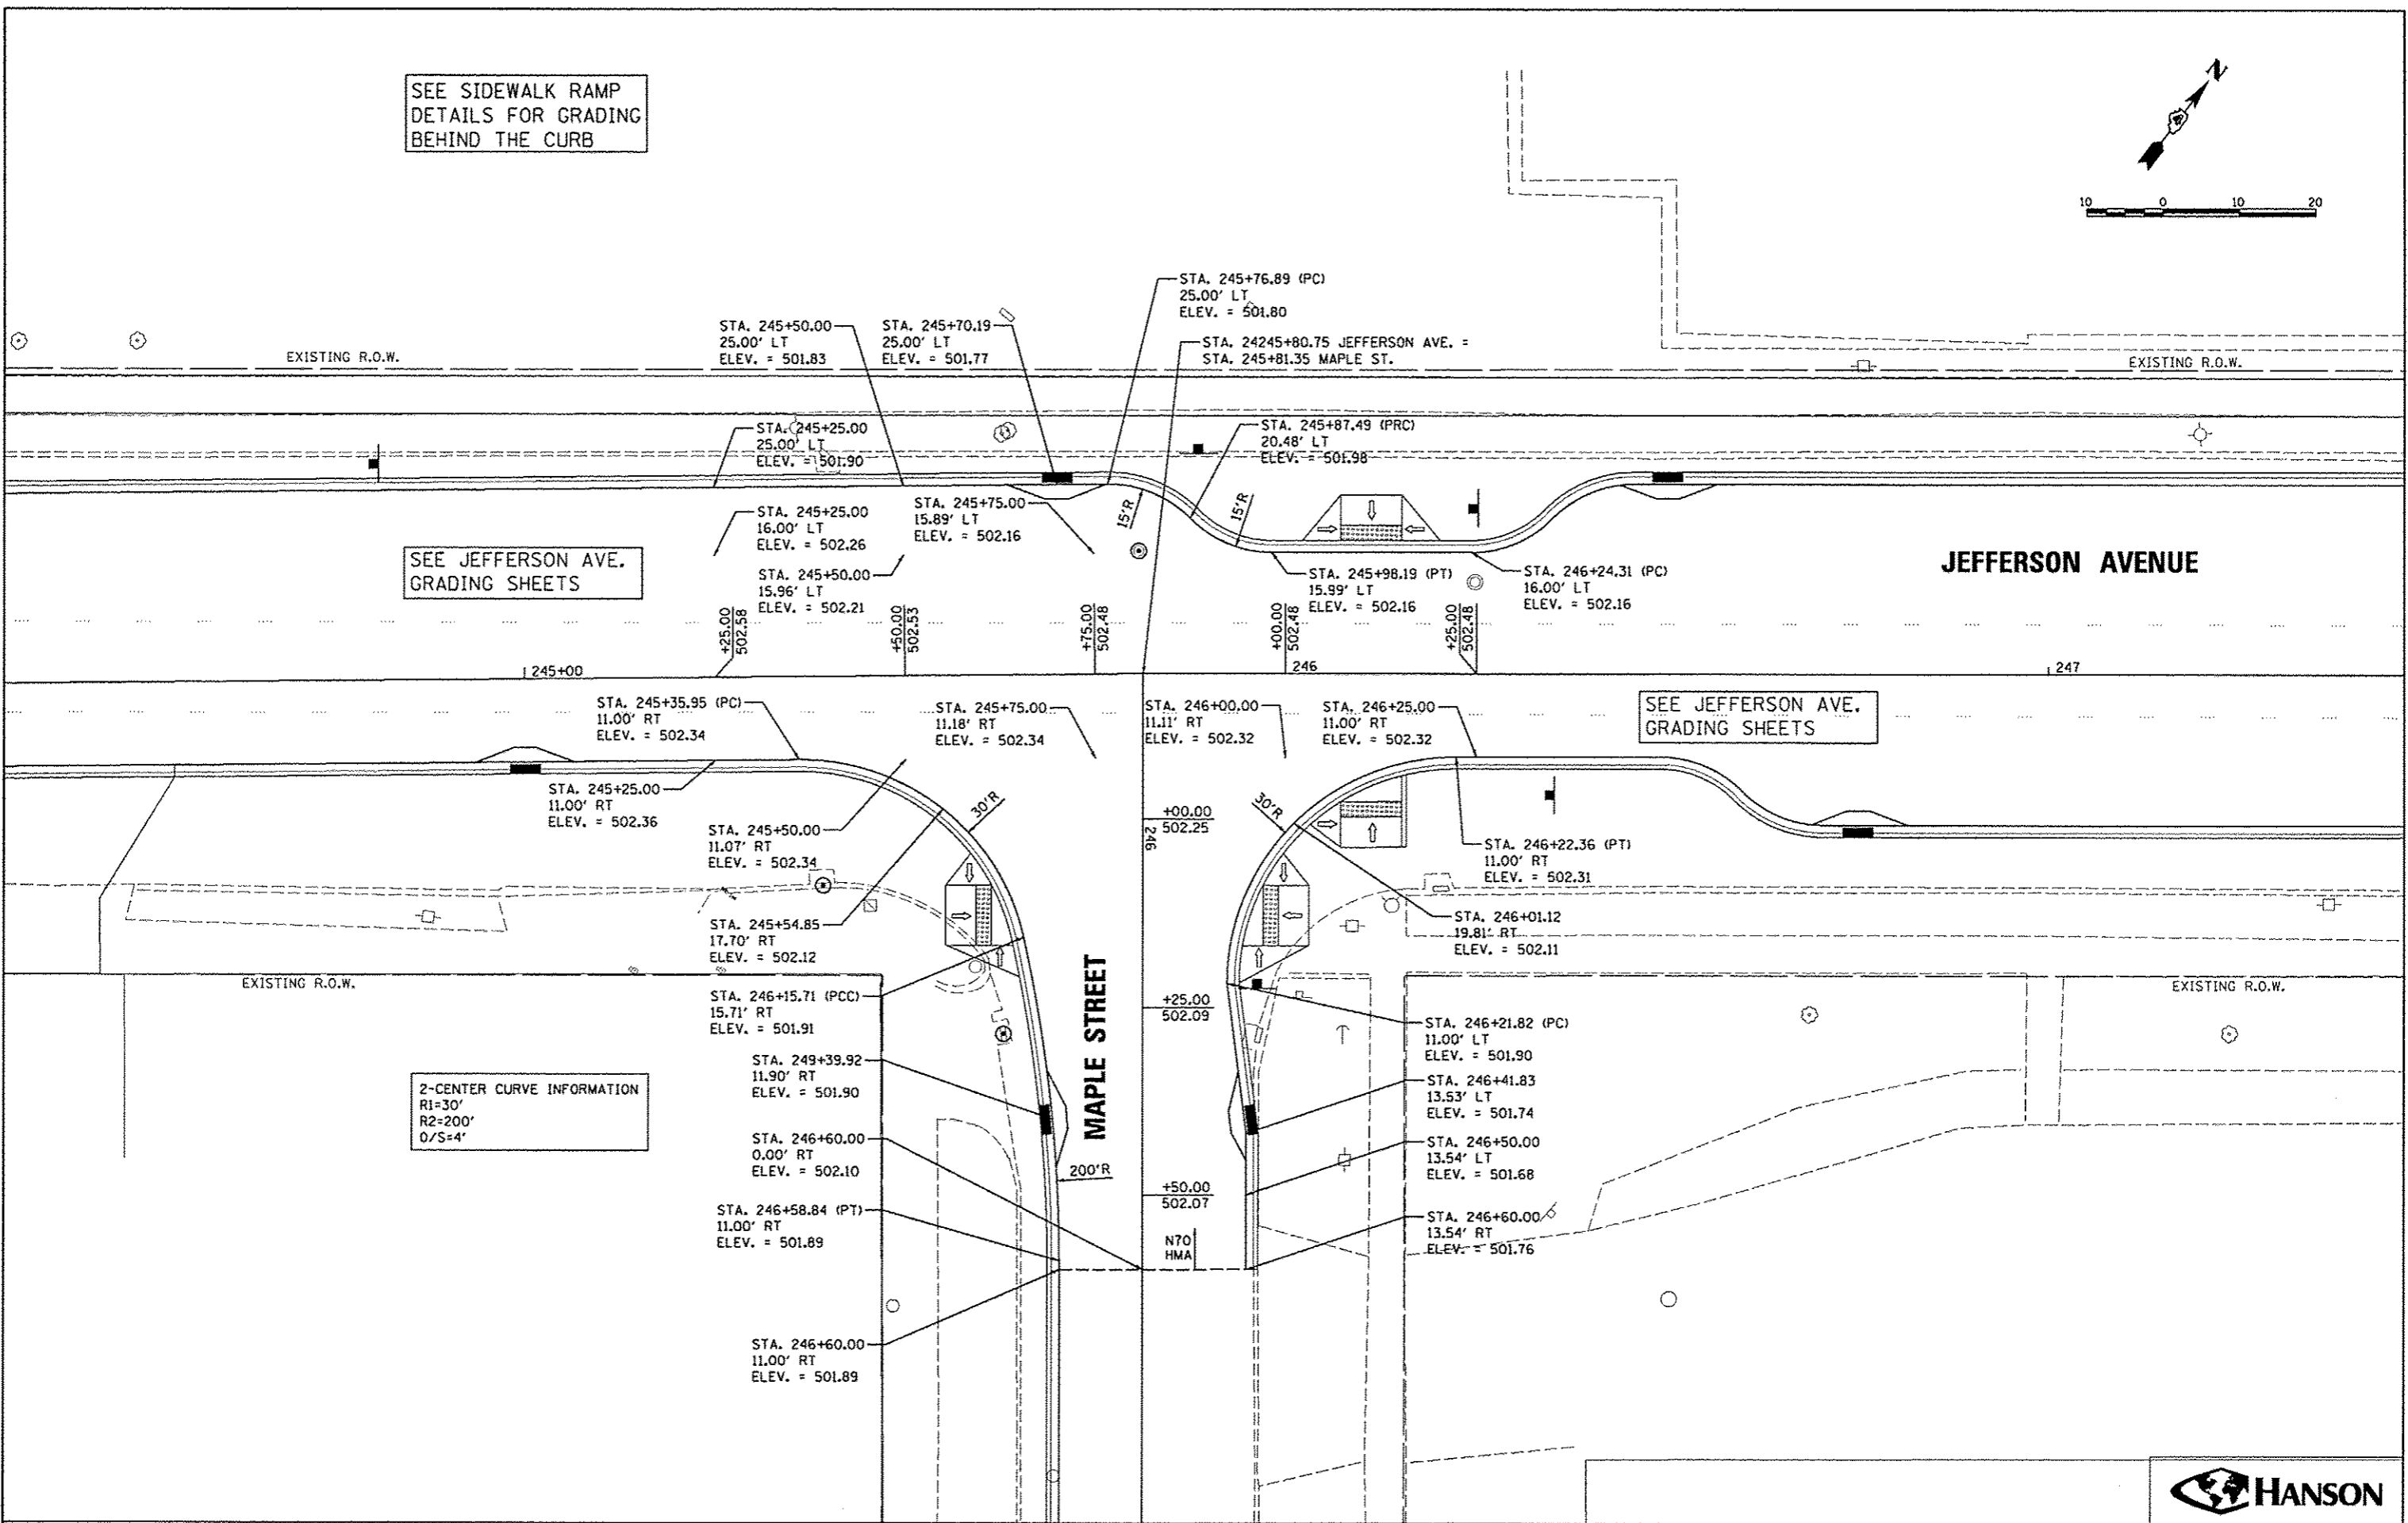


SEE SIDEWALK RAMP
DETAILS FOR GRADING
BEHIND THE CURB

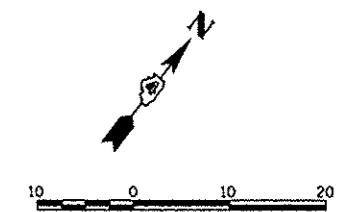

SEE JEFFERSON AVE.
GRADING SHEETS

SEE JEFFERSON AVE.
GRADING SHEETS

2-CENTER CURVE INFORMATION
R1=30'
R2=200'
O/S=4'



FILE NAME	USER NAME	DESIGNED	REVISED
o:\pwise_work\do_not_delete\dm73388\04	monsk01390	MPB	-
01_0156-shr\intersec017.dgn		DRAWN	RLA
		CHECKED	KNB
		DATE	7/18/12
		REVISIONS	-

**STATE OF ILLINOIS
DEPARTMENT OF TRANSPORTATION**

**JEFFERSON AVENUE AND MAPLE STREET
INTERSECTION DETAIL**

SCALE: 1"=20' SHEET NO. OF SHEETS STA. TO STA.

F.A.U. RTE.	SECTION	COUNTY	TOTAL SHEETS	SHEET NO.
12	12-00356-01-PV	PEORIA	519	115
CONTRACT NO. 89626			ILLINOIS FED. AID PROJECT TIG-5093(58)	