


R7-1
12"x18"



R3-17
24"x18"

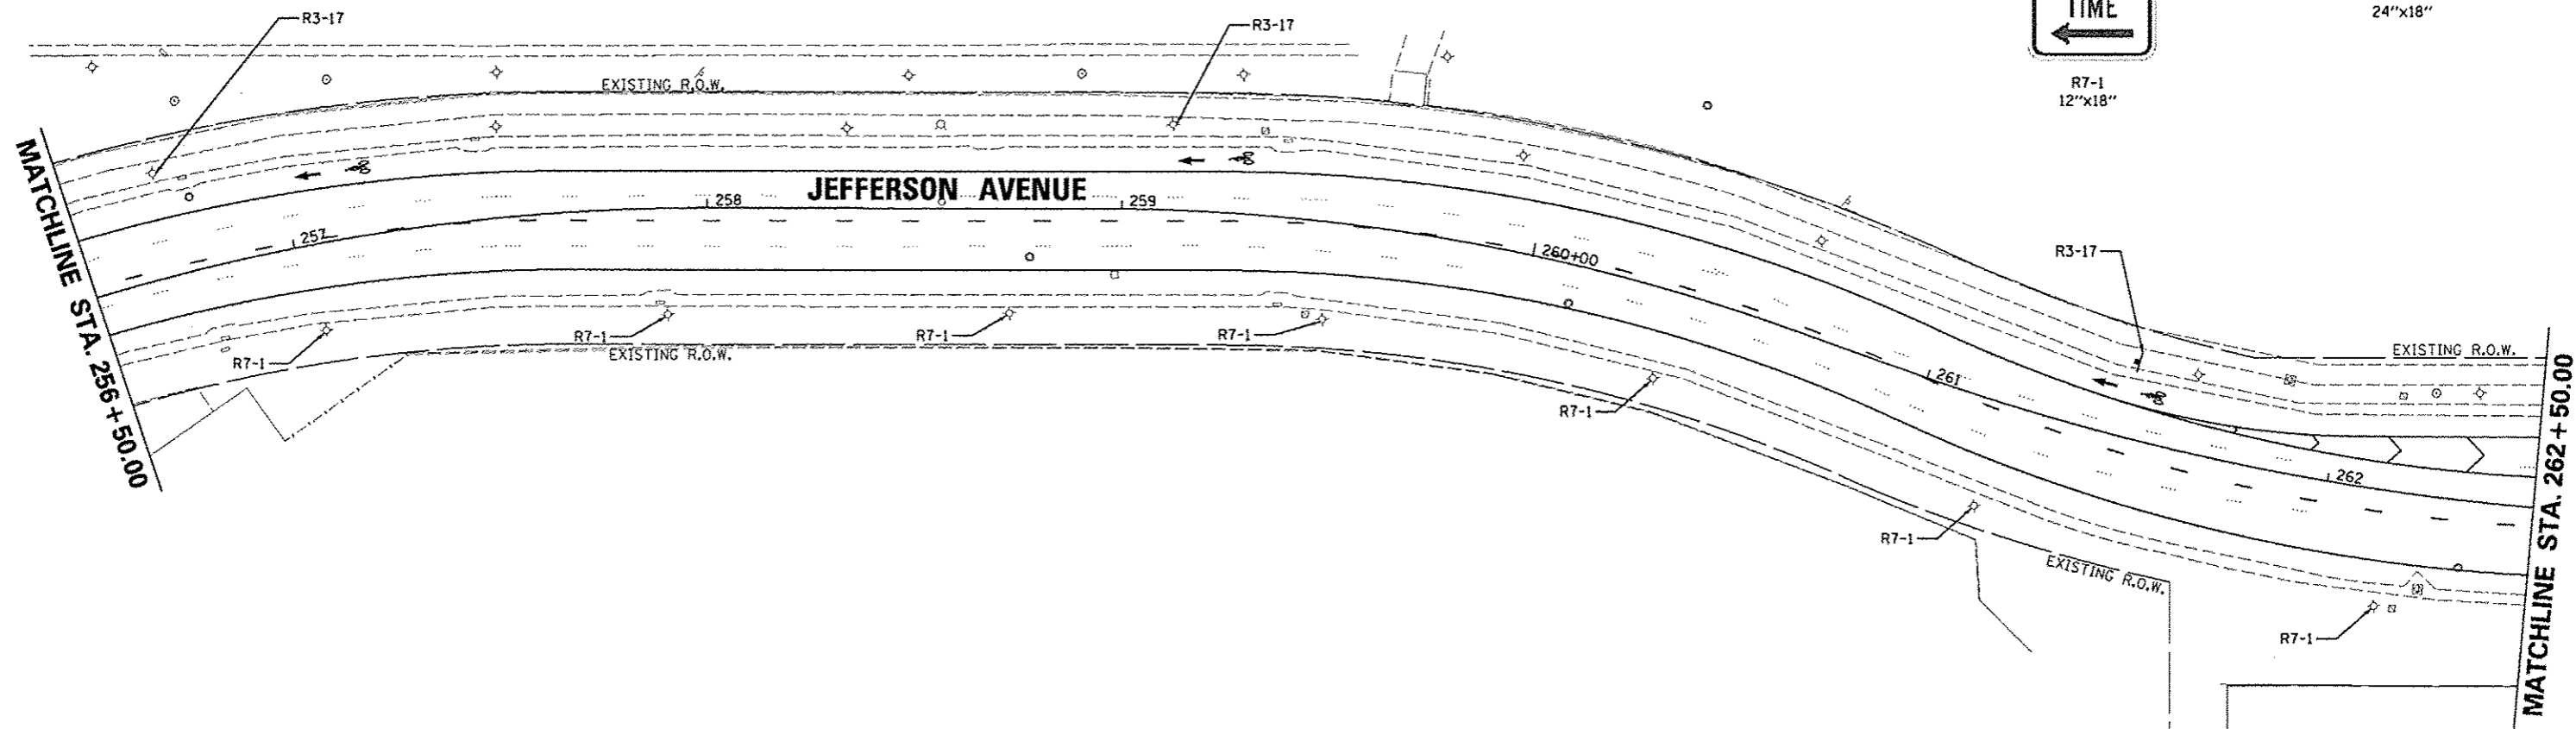

ALL SIGNS ARE TO BE PLACED BY THE CITY OF PEORIA. SHOWN FOR INFORMATION ONLY.



FILE NAME = or\pwise_work\do_not_delete\dms73380\04	USER NAME = kovan01011	DESIGNED - KNB	REVISED -	STATE OF ILLINOIS DEPARTMENT OF TRANSPORTATION	JEFFERSON AVENUE SIGNING PLANS	SECTION 12-00356-01-PV	COUNTY PEORIA	TOTAL SHEETS 519	SHEET NO. 146
	PLOT SCALE = 3/8" = 1'	CHECKED - MGD	REVISED -			STA. 256+00 TO STA. 262+50	CONTRACT NO. 89626	ILLINOIS FED. AID PROJECT TIG-50931(59)	
	PLOT DATE = 07/23/2012	DATE = 7/18/12	REVISED -			SCALE: 1"=20'	SHEET NO. OF SHEETS		