



NOTE: NO SIGNS ARE PROPOSED AT THIS LOCATION.

SEE JEFFERSON AVENUE
SIGNING PLAN

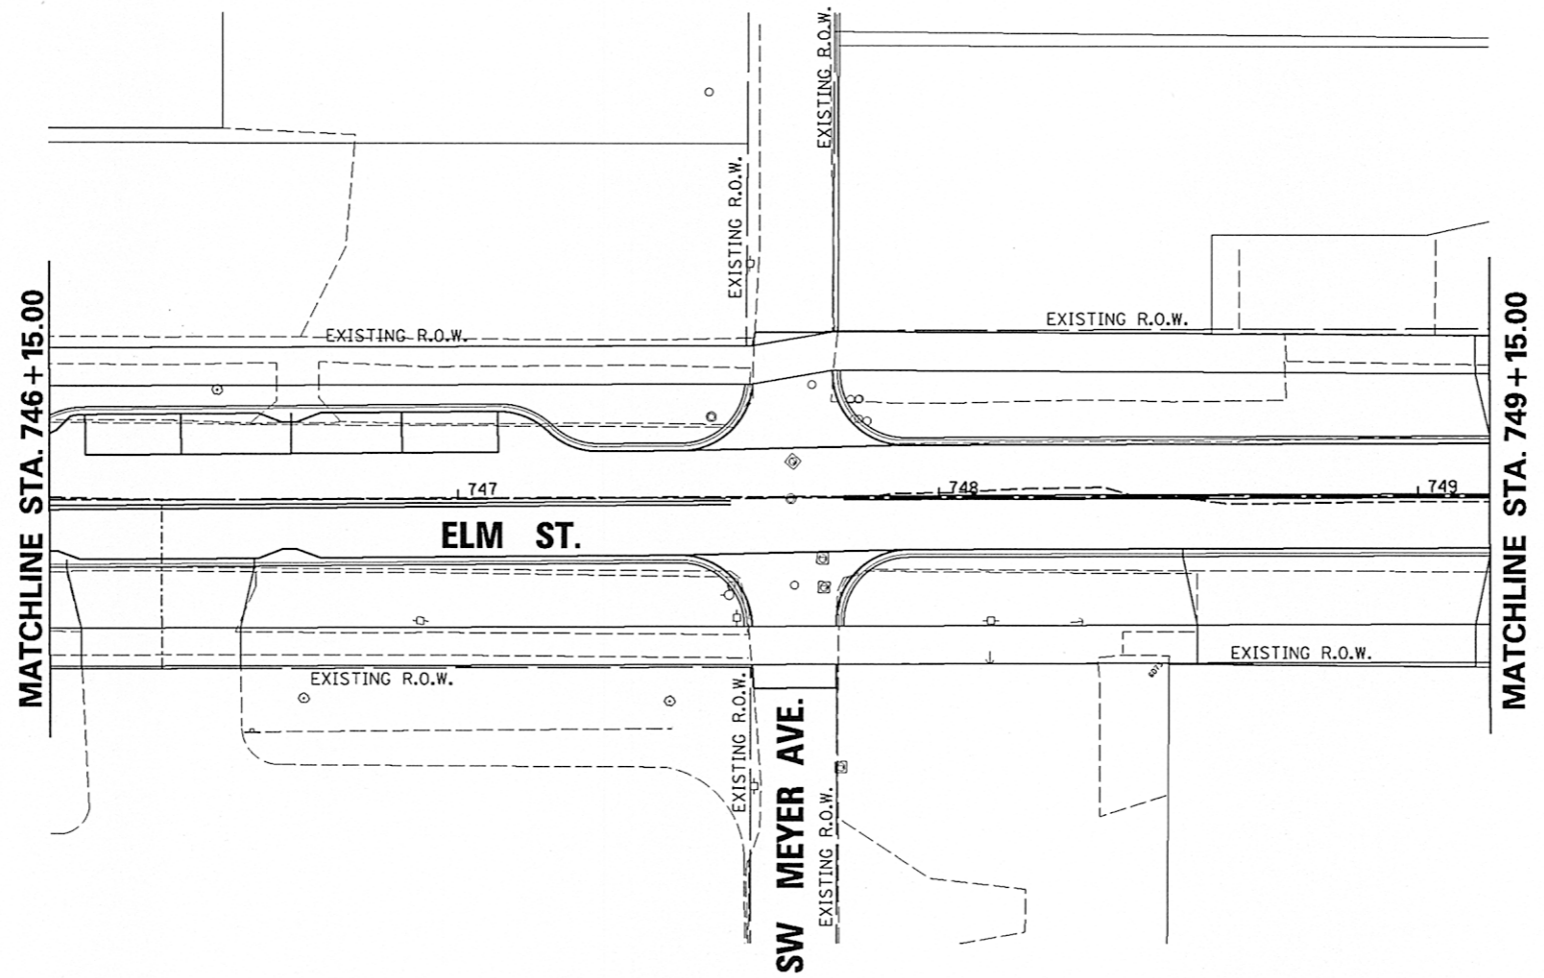

SEE ADAMS STREET
SIGNING PLAN

ALL SIGNS ARE TO
BE PLACED BY THE
CITY OF PEORIA.
SHOWN FOR
INFORMATION ONLY.

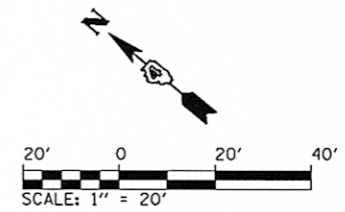

FILE NAME =	USER NAME = kovan01511	DESIGNED - JES	REVISED -
o:\pwise_work\do_not_delete\dms75322\04	010155-ah-tr-sign-382.dgn	DRAWN - JES	REVISED -
	PLOT SCALE = 39.9999' / in.	CHECKED - MCH	REVISED -
	PLOT DATE = 07\23\2012	DATE - 7/18/12	REVISED -

STATE OF ILLINOIS
DEPARTMENT OF TRANSPORTATION

ELM STREET SIGNING PLANS	
SCALE: 1"=20'	SHEET NO. OF SHEETS STA. 746+15 TO STA. 749+15

F.A.U. RTE. 12	SECTION 12-00356-01-PV	COUNTY PEORIA	TOTAL SHEETS 519	SHEET NO. 150
CONTRACT NO. 89626			ILLINOIS FED. AID PROJECT TIG-5093(158)	