




STAGING TYPICAL SECTION - STAGE I
JEFFERSON AVENUE
ADAMS STREET

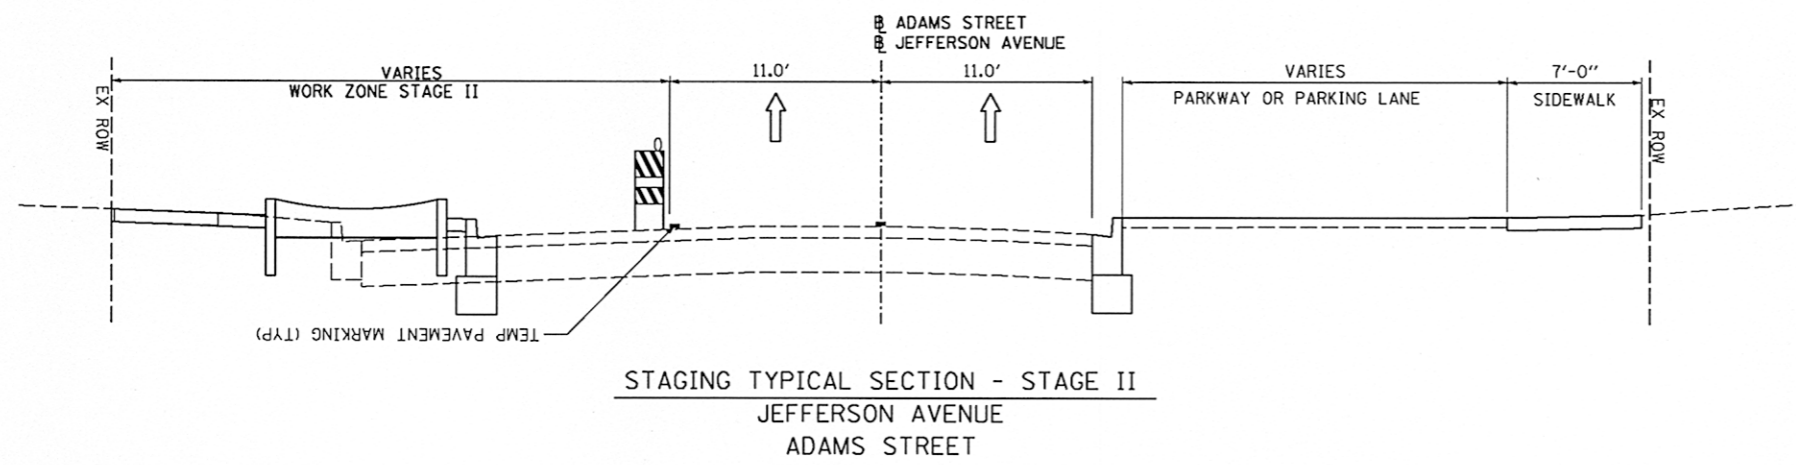

STAGING TYPICAL SECTION - STAGE II
JEFFERSON AVENUE
ADAMS STREET

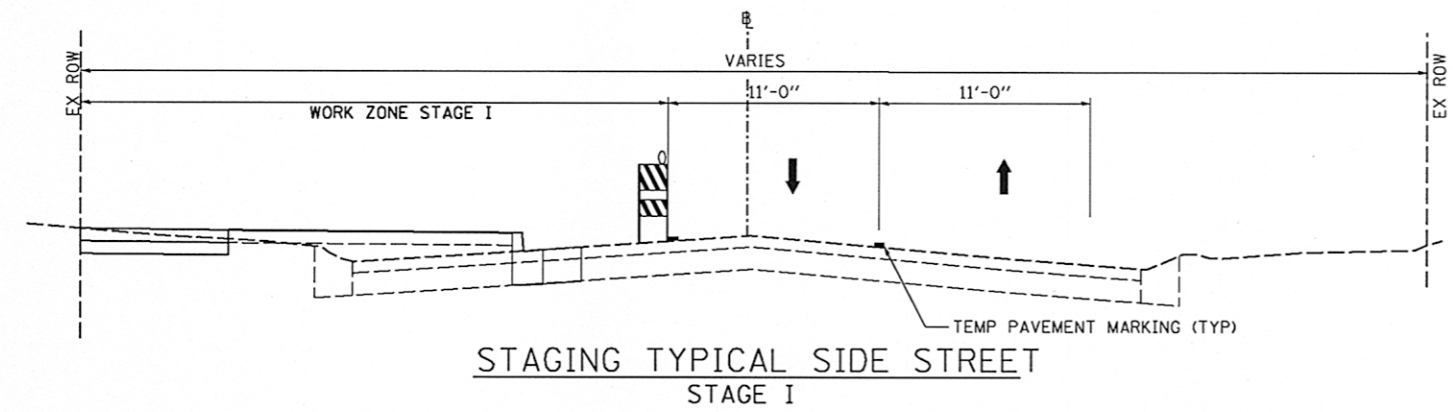

STAGING TYPICAL SIDE STREET
STAGE I

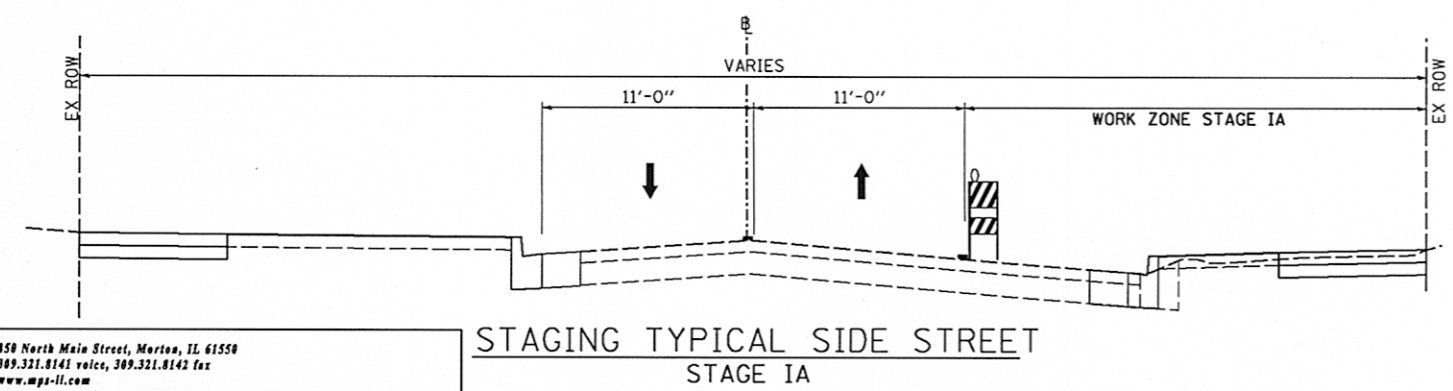

STAGING TYPICAL SIDE STREET
STAGE IA

850 North Main Street, Morton, IL 61550
309.321.8141 voice, 309.321.8142 fax
www.mps-ll.com

MILLENNIA PROFESSIONAL SERVICES

FILE NAME =	USER NAME = kovan01511	DESIGNED - TVN	REVISED -
o:\pwise\work\do_not_delete\dms98379\04	04\0155-ahc-STG001_Typical.dgn	DRAWN - TVN	REVISED -
	PLOT SCALE = 18.0000' / 1" =	CHECKED - RPD	REVISED -
	PLOT DATE = 07\23\2012	DATE - 7/18/12	REVISED -

**STATE OF ILLINOIS
DEPARTMENT OF TRANSPORTATION**

SUGGESTED STAGES CONSTRUCTION & TRAFFIC CONTROL PLAN

TYPICAL SECTION

SCALE: N/A	SHEET NO. OF SHEETS	STA. TO STA.
------------	---------------------	--------------

F.A.U. RTE.	SECTION	COUNTY	TOTAL SHEETS	SHEET NO.
12	12-00356-01-PV	PEORIA	519	153
CONTRACT NO. 89626			ILLINOIS FED. AID PROJECT TIG-50931(58)	

STG002