



- LEGEND**
- TYPE II BARRICADES OR DRUMS WITH STEADY BURNING LIGHTS @ 50 FT CENTERS ALONG ROADWAY (TANGENT) AND 25 FT CENTERS ALONG TAPERS.
 - ⊥ TYPE III BARRICADES WITH STEADY BURNING LIGHTS
 - ▨ WORK ZONE
 - ARROW BOARD
 - ↑ SIGN

- ① PAVEMENT MARKING TAPE, TYPE III 4", SOLID WHITE LINE (TYP)
- ② PAVEMENT MARKING TAPE, TYPE III 4", SKIP-DASH WHITE LINE, 30' SKIP, 10' DASH (TYP)
- ③ PAVEMENT MARKING TAPE, TYPE III 4", SOLID YELLOW LINE (TYP)
- ④ PAVEMENT MARKING TAPE, TYPE III 4" SKIP-DASH WHITE LINE, 6' SKIP, 2' DASH
- ⑤ PAVEMENT MARKING TAPE, TYPE III LINE 4" (2@11" C-C), SOLID YELLOW, (TYP)
- ⑥ PAVEMENT MARKING TAPE, TYPE III 24"

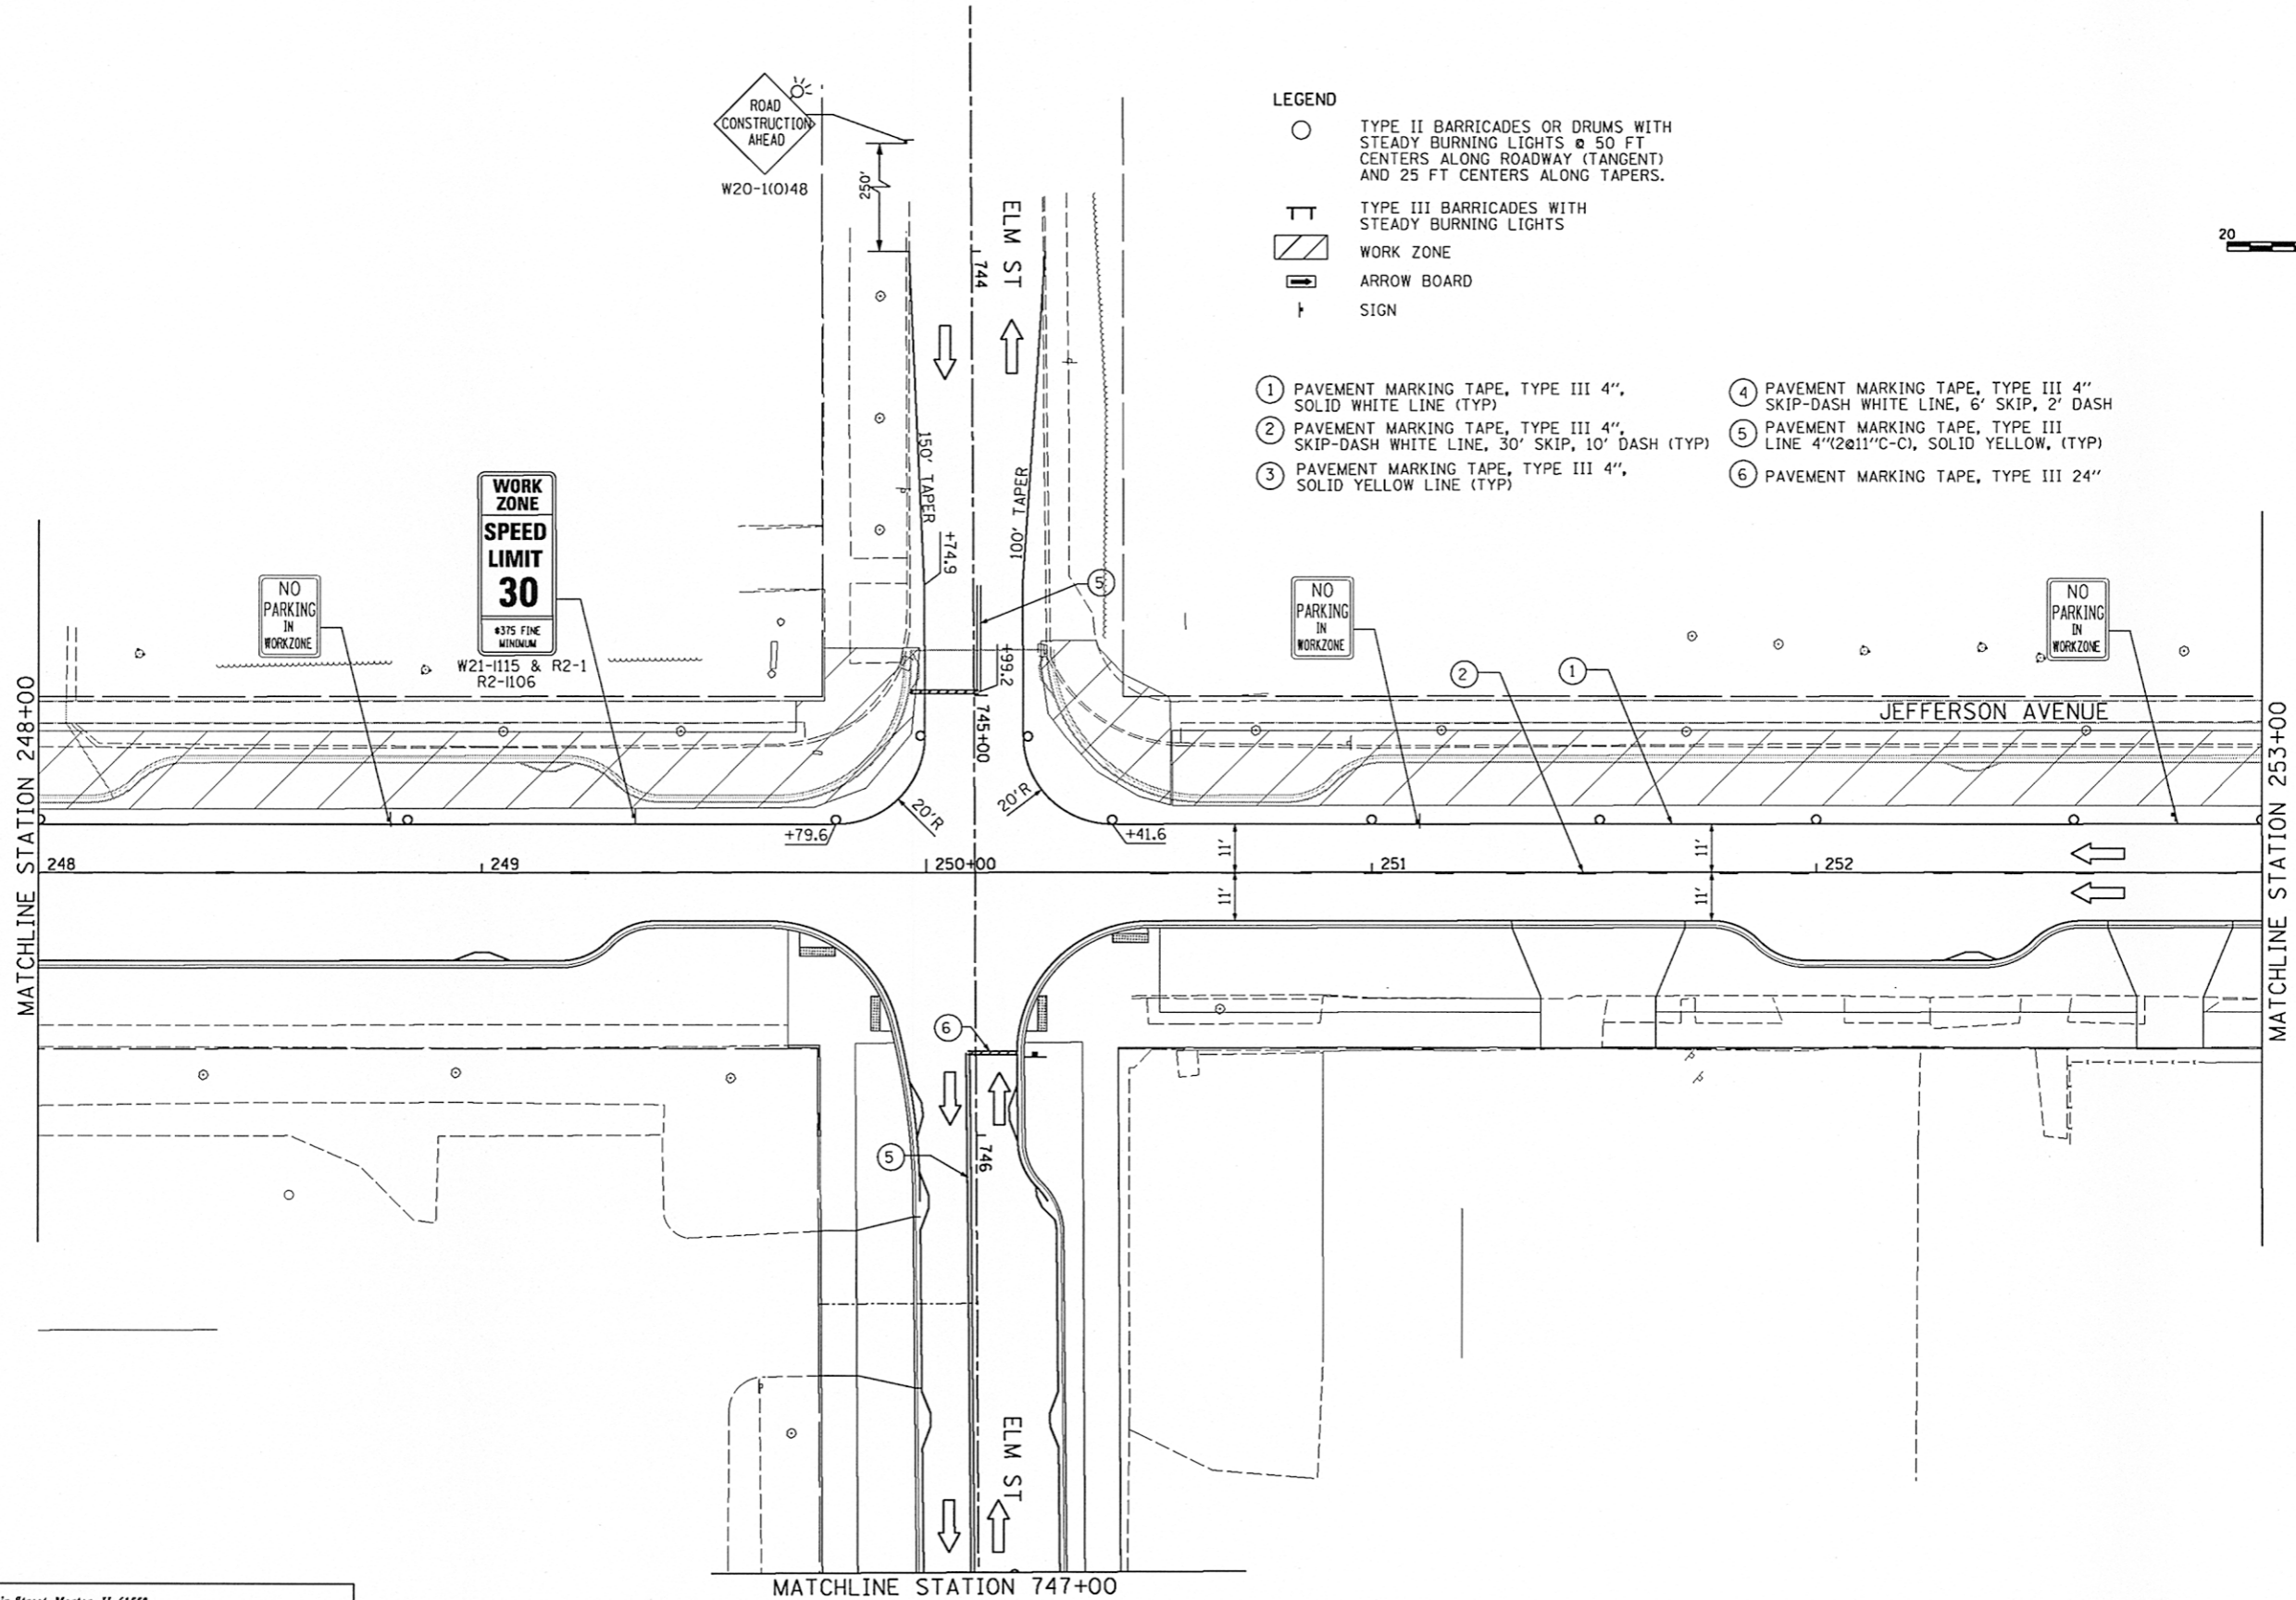


 850 North Main Street, Morton, IL 61550
 309.321.8141 voice, 309.321.8142 fax
 www.mps-ll.com

MILLENNIA PROFESSIONAL SERVICES

FILE NAME =	USER NAME = kovan01511	DESIGNED - TVN	REVISED -
o:\pwise_work\do_not_delete\dms98379\04	BL0155-shr-STG203.dgn	DRAWN - TVN	REVISED -
	PLOT SCALE = 3/4" = 1' in.	CHECKED - RPD	REVISED -
	PLOT DATE = 07/23/2012	DATE - 7/18/12	REVISED -

STATE OF ILLINOIS
DEPARTMENT OF TRANSPORTATION

JEFFERSON AVENUE
SUGGESTED STAGES OF CONSTRUCTION & TRAFFIC CONTROL PLAN
STAGE-II

SCALE: 1"=420' SHEET NO. OF SHEETS STA. 248+00 TO STA. 253+00

F.A.U. RTE.	SECTION	COUNTY	TOTAL SHEETS	SHEET NO.
253	12-00356-01-PV	PEORIA	519	177
CONTRACT NO. 89626				
ILLINOIS FED. AID PROJECT TIG-5093(158)				

STG203