


DATE	
BY	
SURVEYED	
PLOTTED	
CHECKED	
DATE	
BY	
NOTE BOOK NO.	
FILE NAME	


DATE	
BY	
SURVEYED	
PLOTTED	
CHECKED	
DATE	
BY	
NOTE BOOK NO.	
FILE NAME	

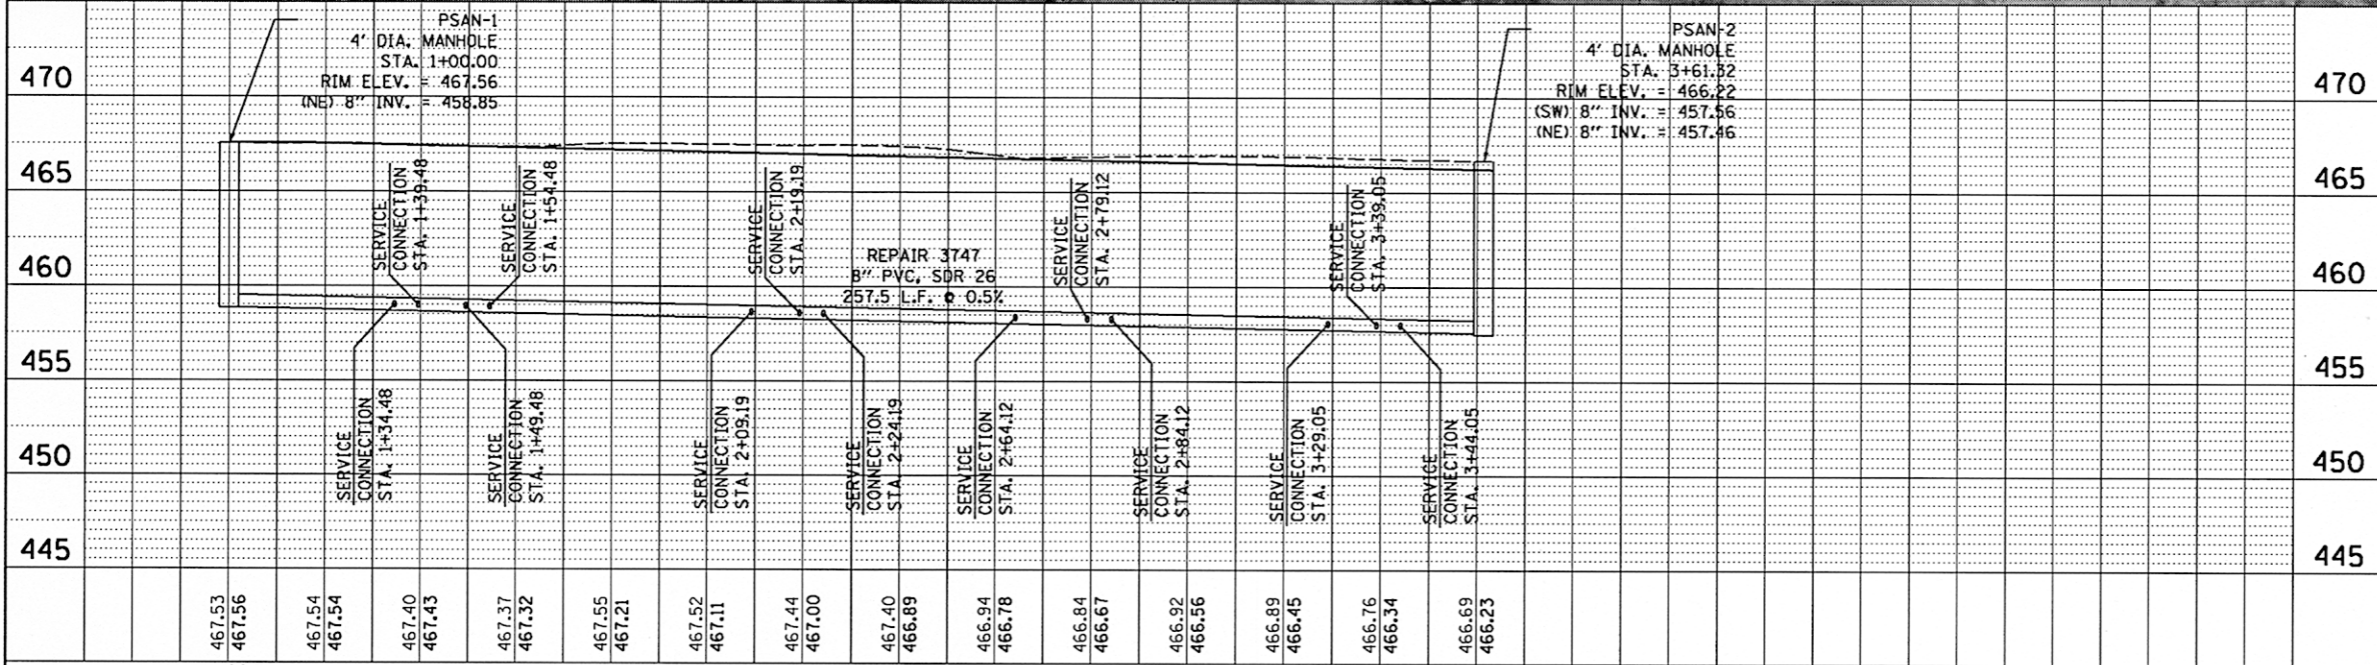

REPAIR DESCRIPTIONS

REPAIR 3747 - CONSTRUCT A NEW 8" SANITARY SEWER FROM STA. 1+00.00 TO 3+61.32. INCLUDE SEWER SERVICE CONNECTIONS CAPPED AT R.O.W. LINE FOR FUTURE CONNECTION AT STATIONS 1+34.48, 1+39.48, 1+54.48, 1+49.48, 2+09.19, 2+19.19, 2+24.19, 2+64.12, 2+79.12, 2+84.12, 3+29.05, 3+39.05 AND 3+44.05.

LOCATION	SANITARY SCHEDULE			
	59300100	60218400	XX007503	Z0056900
	CONTROLLED LOW-STRENGTH MATERIAL	MANHOLES, TYPE A 4'-DIAMETER, TYPE 1 FRAME, CLOSED LID	SANITARY SEWER SERVICE (OPEN CUT), 6"PVC	SANITARY SEWER 8"
	CU YD	EACH	FOOT	FOOT
REPAIR 3747	316	1	325	258
TOTAL	316	1	325	258

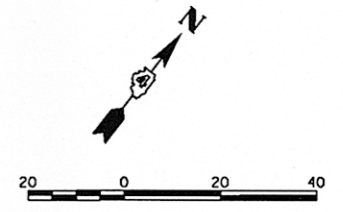

REPAIR KEYNOTES

- (A) CONSTRUCT NEW SERVICE AND CAP AT R.O.W. LINE

