

MATCHLINE STA. 749 + 15.00



CONTROL POINTS PROVIDED FOR ALL STANDARD PLANTER BOXES AND 3' AND 4' INTERSECTION BRICK PAVER INLAY FOR CONSTRUCTION, SEE DETAILS 4, 23, AND 24 RESPECTIVELY FOR FURTHER INFORMATION.

STATION	OFFSET	
1.	150+38.83	43.58' LT
2.	150+39.94	31.41' LT
3.	150+39.94	26.54' LT
4.	150+68.64	31.41' LT
5.	150+68.64	26.41' LT
6.	150+73.64	26.41' LT
7.	150+73.64	19.02' LT
8.	150+30.09	43.54' LT
9.	150+47.14	39.29' LT
10.	150+48.64	36.04' LT
11.	151+00.27	28.91' LT
12.	151+34.77	28.91' LT
13.	151+69.27	28.91' LT
14.	152+03.79	28.91' LT
15.	150+31.25	23.91' RT
16.	150+58.27	26.41' RT
17.	150+73.27	26.41' RT
18.	151+00.25	23.91' RT
19.	151+34.75	23.91' RT
20.	151+69.25	23.91' RT
21.	151+99.57	26.41' RT
22.	150+50.94	25.75' LT
23.	150+62.64	25.22' LT

ELM STREET

MATCHLINE STA. 150 + 20.00

MATCHLINE STA. 152 + 20.00

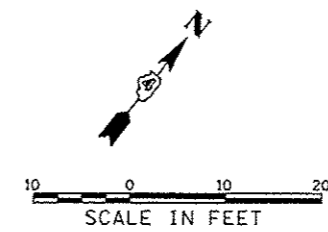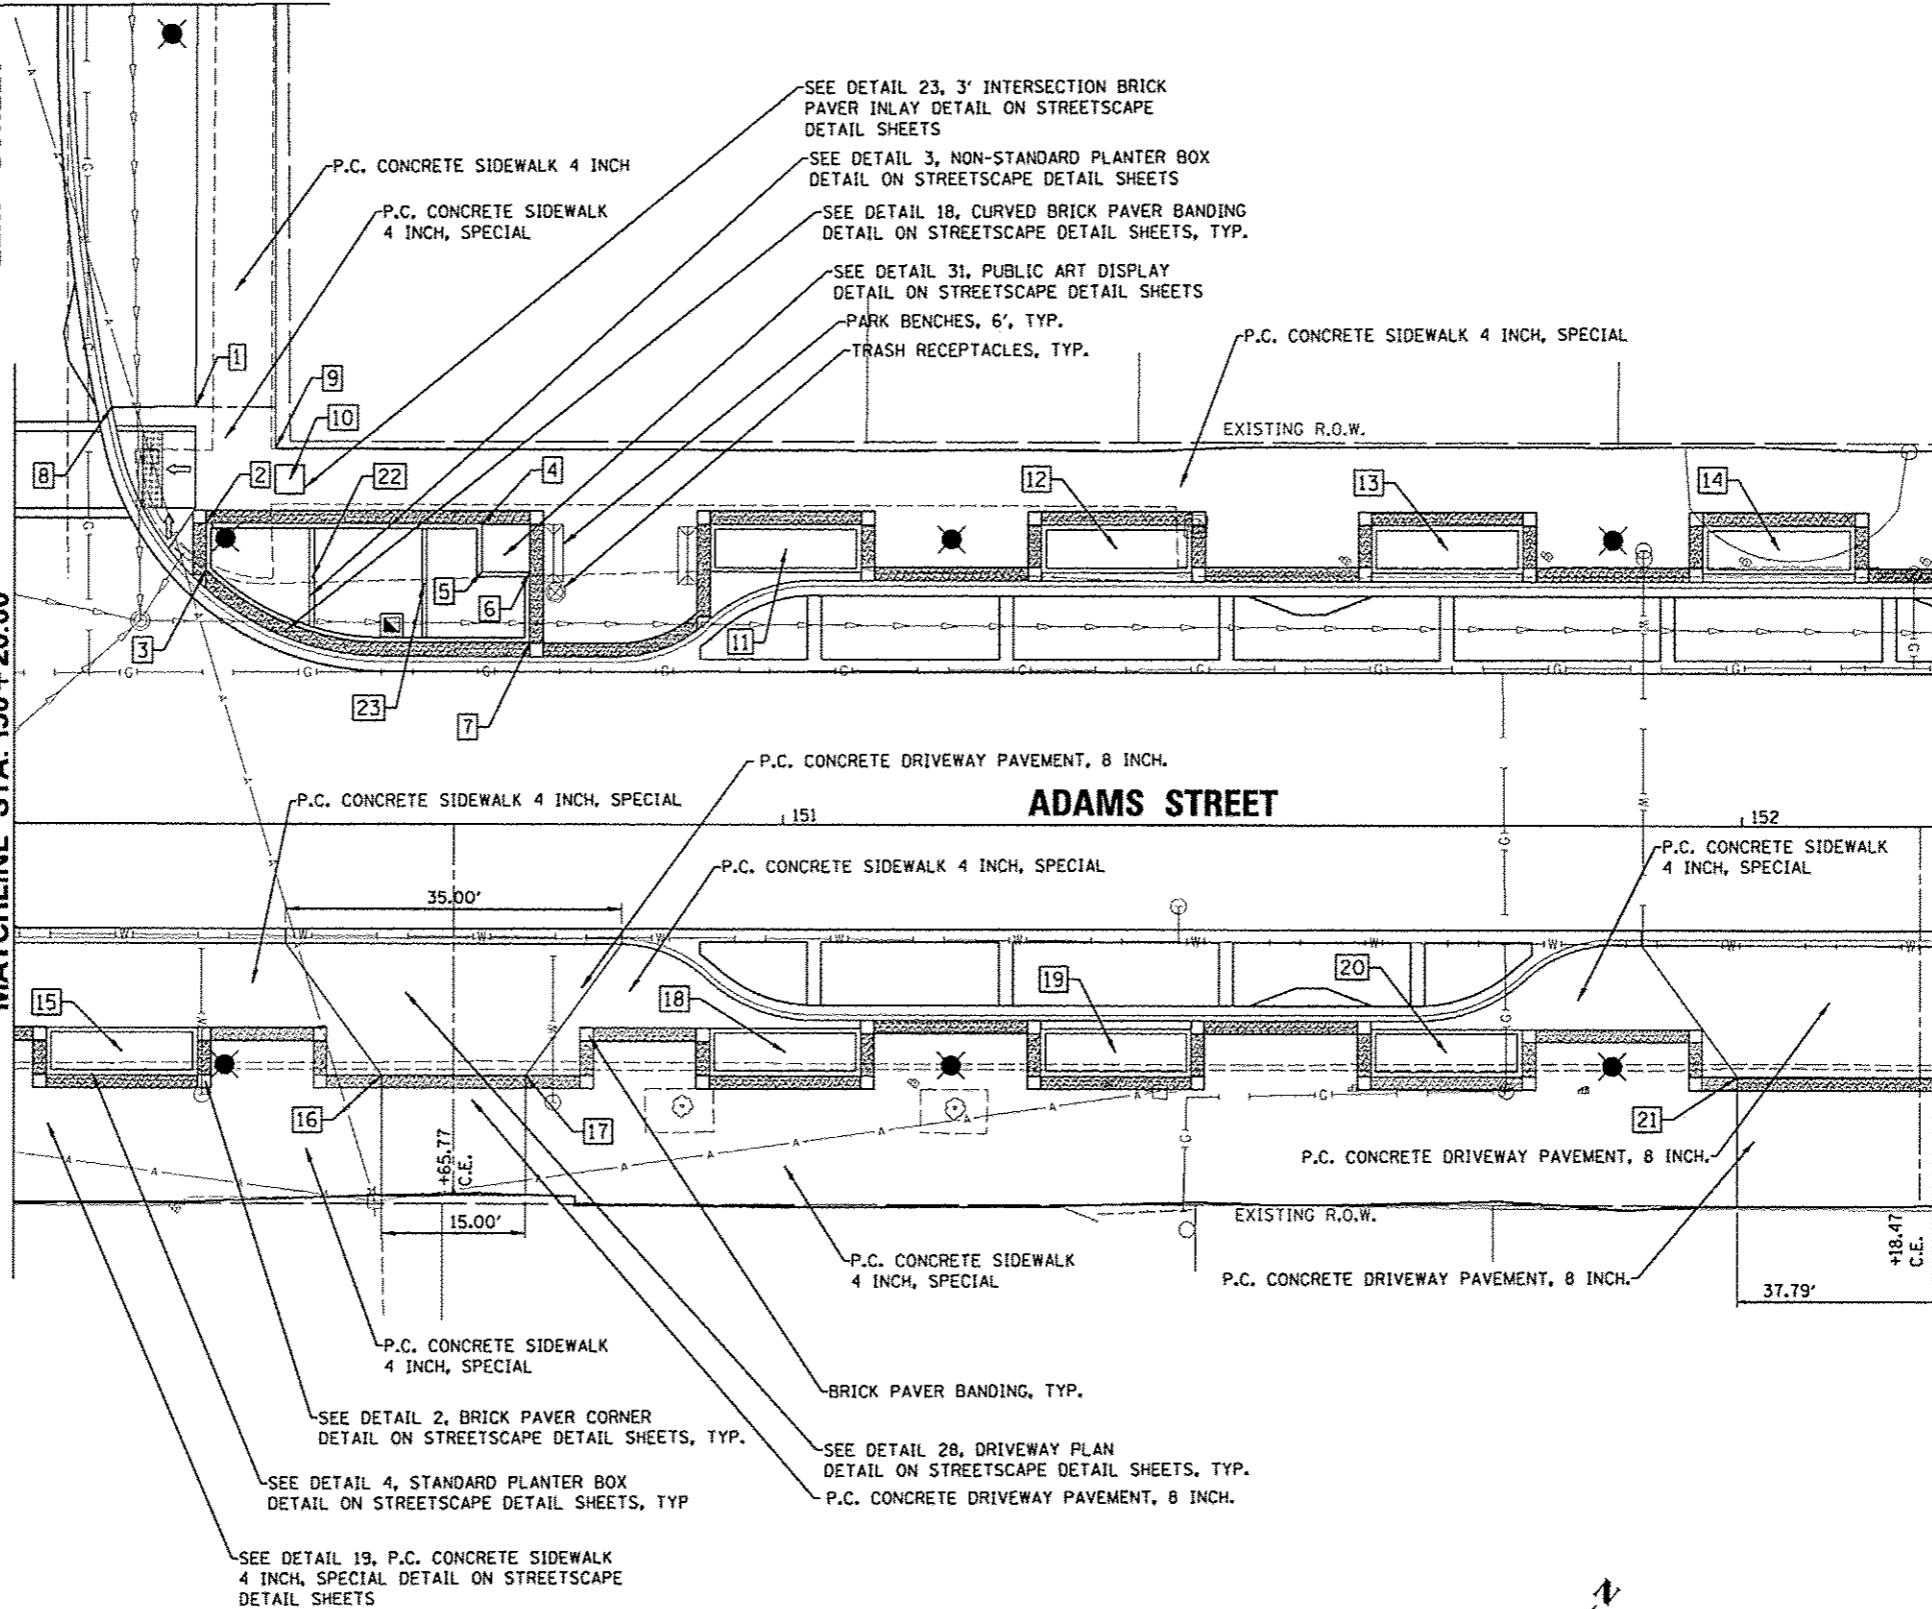

FILE NAME *	USER NAME = mansk01390
ai\psee_work\do_not_delete\dms73427\04	BL0155-sh1-Indap006.dgn
PLT SCALE = 28.0000' / in.	
PLT DATE = 07/23/2012	

DESIGNED - STH	REVISED -
DRAWN - STH	REVISED -
CHECKED - BAB	REVISED -
DATE - 7/18/12	REVISED -

**STATE OF ILLINOIS
DEPARTMENT OF TRANSPORTATION**

ADAMS STREET STREETSCAPE PLAN	
SCALE: 1"=10'	SHEET NO. OF SHEETS
STA. 150+20.00 TO STA. 152+20.00	

F.A.U. RTE.	SECTION	COUNTY	TOTAL SHEETS	SHEET NO.
	12-00356-01-PV	PEORIA	519	248
CONTRACT NO. 09626			ILLINOIS FED. AID PROJECT TIG-50931501	

Farnsworth GROUP
7707 N. KNOXVILLE AVE, SUITE 100
PEORIA, ILLINOIS 61614
(309) 699-9888 / (309) 699-9820 Fax
www.fwg.com