
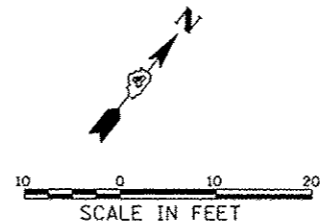


STATION	OFFSET	
1.	158+48.84	23.91' LT
2.	158+48.84	18.91' LT
3.	158+16.24	14.17' RT
4.	158+23.86	15.69' RT
5.	158+16.24	26.41' RT
6.	158+23.86	26.41' RT
7.	158+44.87	40.96' RT
8.	158+48.48	40.96' RT
9.	158+52.84	62.94' RT
10.	158+44.88	62.93' RT
11.	156+86.12	21.41' LT
12.	157+20.62	21.41' LT
13.	157+55.12	21.41' LT
14.	157+89.62	21.41' LT
15.	158+24.12	21.41' LT
16.	156+86.12	23.91' RT
17.	157+20.62	23.91' RT
18.	157+55.12	23.91' RT
19.	157+89.62	23.91' RT
20.	158+23.23	33.79' RT
21.	158+40.18	41.08' RT
22.	156+77.23	36.20' LT
23.	158+64.83	21.41' LT
24.	158+48.39	55.93' RT

CONTROL POINTS PROVIDED FOR ALL STANDARD PLANTER BOXES AND 3' AND 4' INTERSECTION BRICK PAVER INLAY FOR CONSTRUCTION, SEE DETAILS 4, 23, AND 24 RESPECTIVELY FOR FURTHER INFORMATION.

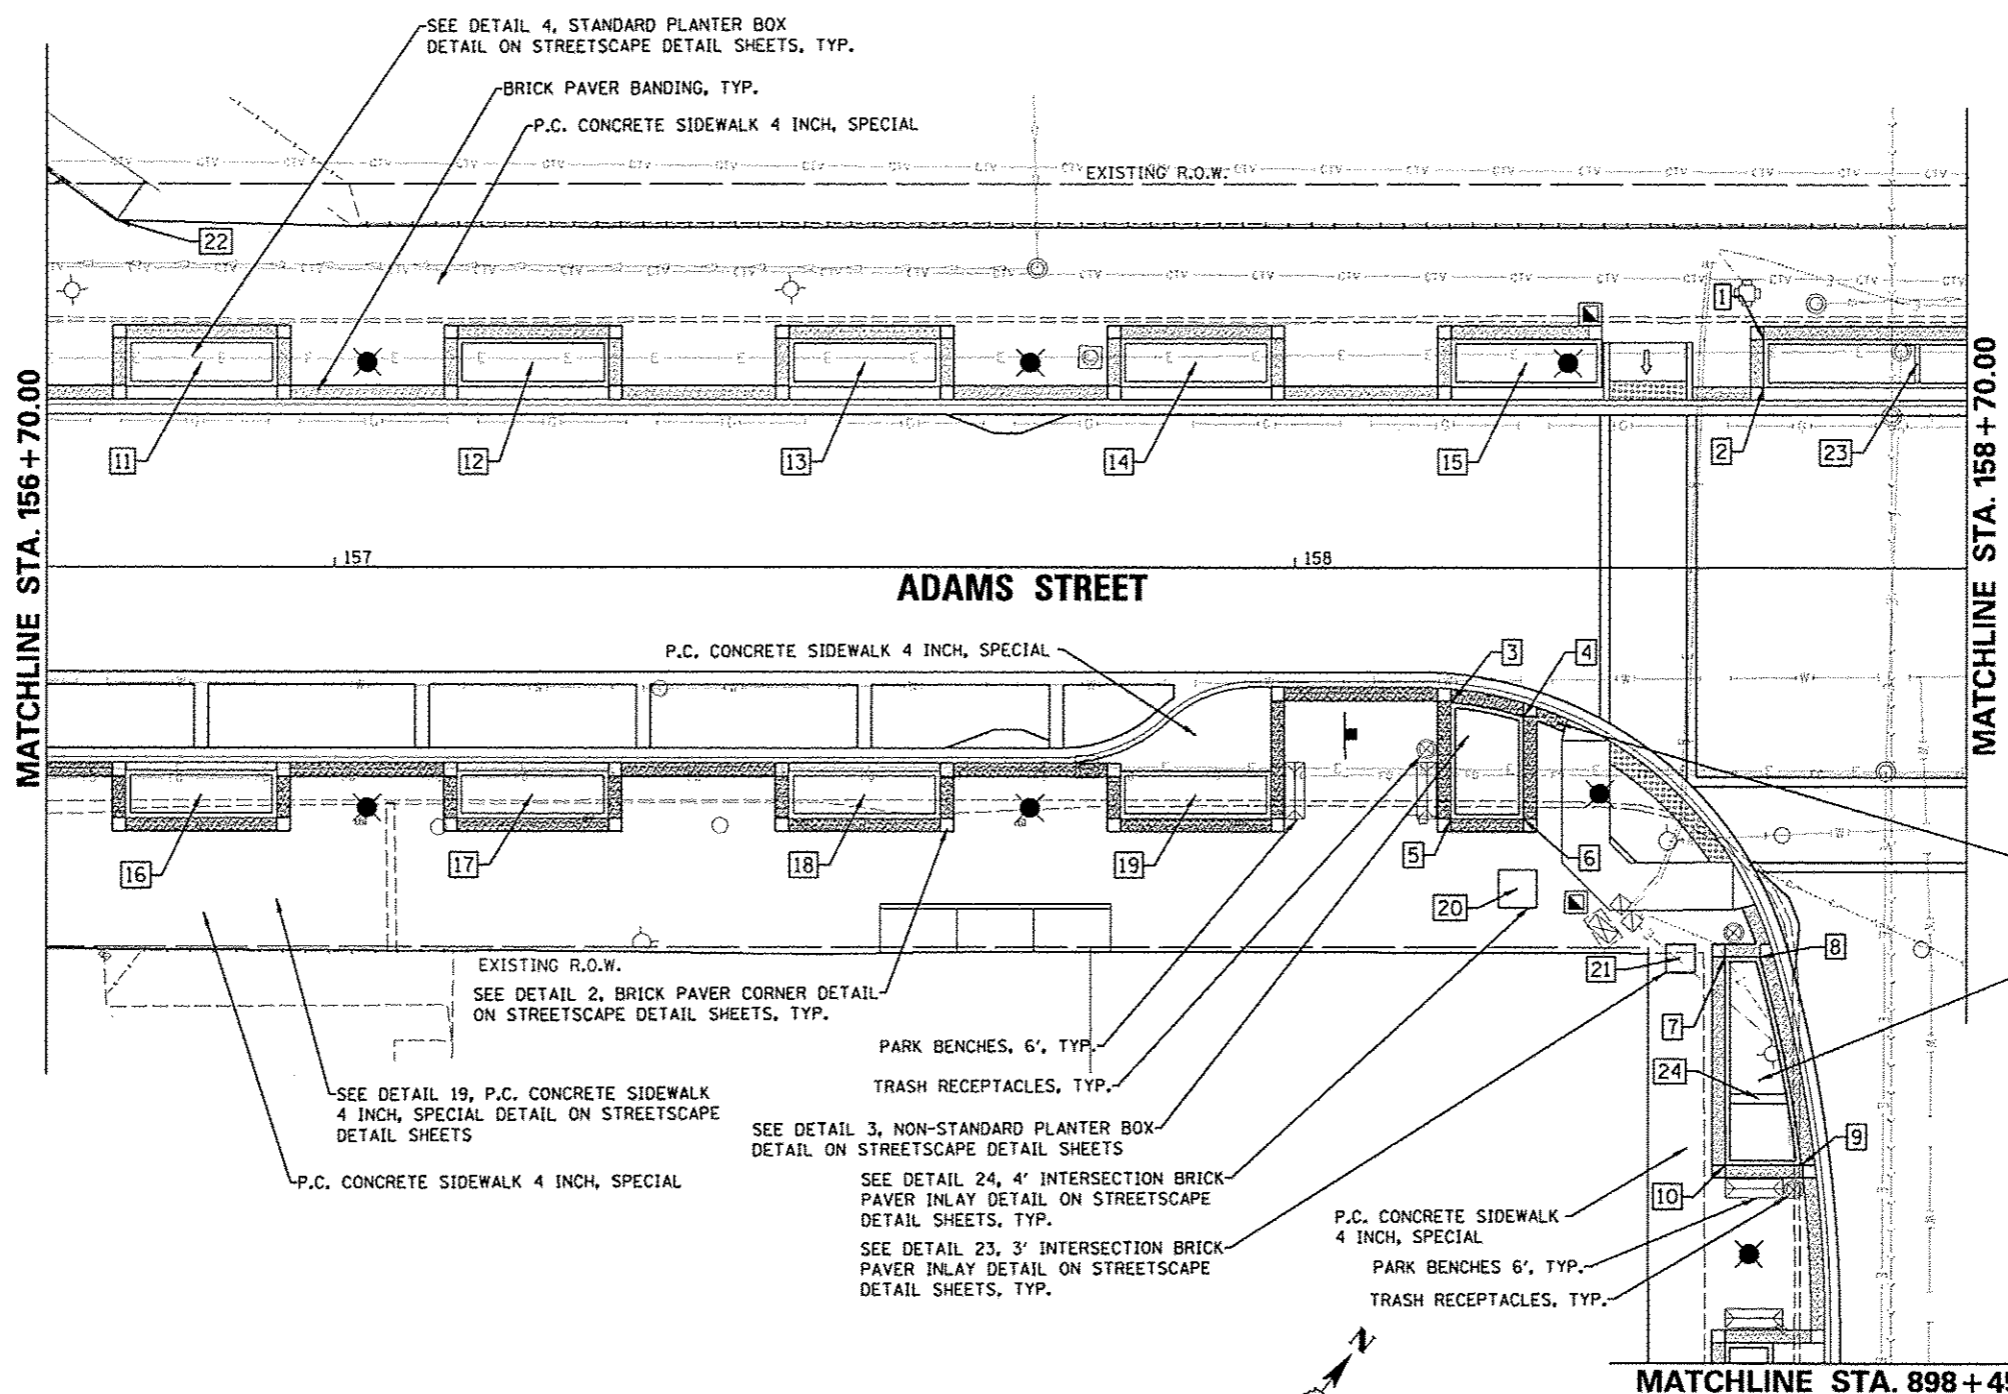

FILE NAME	USER NAME = manah01390
DESIGNED - STH	REVISOR -
DRAWN - STH	REVISOR -
CHECKED - BAB	REVISOR -
DATE - 7/18/12	REVISOR -

DESIGNED - STH	REVISOR -
DRAWN - STH	REVISOR -
CHECKED - BAB	REVISOR -
DATE - 7/18/12	REVISOR -

STATE OF ILLINOIS
DEPARTMENT OF TRANSPORTATION

ADAMS STREET
STREETScape PLAN

SCALE: 1"=10'

SHEET NO. OF SHEETS STA. 156+70.00 TO STA. 158+70.00

P.A.U. RTE.	SECTION	COUNTY	TOTAL SHEETS	SHEET NO.
	12-00356-01-PV	PEORIA	519	251
CONTRACT NO. 89626				
ILLINOIS FED. AID PROJECT T10-5093G501				

Farnsworth GROUP
7707 N. KNOXVILLE AVE., SUITE 100
PEORIA, ILLINOIS 61614
(309) 699-0049 / (309) 699-0020 Fax
www.fw.com