
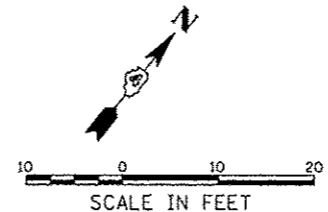


STATION	OFFSET	
1.	158+96.84	23.91' LT
2.	158+96.84	18.91' LT
3.	159+22.03	17.39' RT
4.	159+76.89	20.77' RT
5.	159+76.89	26.41' RT
6.	159+51.96	26.41' RT
7.	159+51.96	21.41' RT
8.	159+46.96	21.41' RT
9.	159+04.74	41.00' RT
11.	159+04.72	62.98' RT
12.	158+82.93	62.96' RT
13.	158+96.06	40.99' RT
14.	159+68.73	21.41' RT
15.	160+03.23	21.41' RT
16.	160+37.73	21.41' RT
17.	160+72.23	21.41' RT
18.	160+72.52	23.91' RT
19.	160+38.02	23.91' RT
20.	159+22.66	33.79' RT
21.	159+11.24	41.63' RT
22.	159+04.71	81.73' RT
23.	159+67.51	39.67' RT
24.	160+07.85	39.73' RT
25.	159+60.89	20.22' RT
26.	158+38.03	20.29' RT
27.	158+98.73	51.99' RT
28.	158+94.24	56.47' RT
29.	158+80.83	21.41' LT

CONTROL POINTS PROVIDED FOR ALL STANDARD PLANTER BOXES AND 3' AND 4' INTERSECTION BRICK PAVER INLAY FOR CONSTRUCTION, SEE DETAILS 4, 23, AND 24 RESPECTIVELY FOR FURTHER INFORMATION.

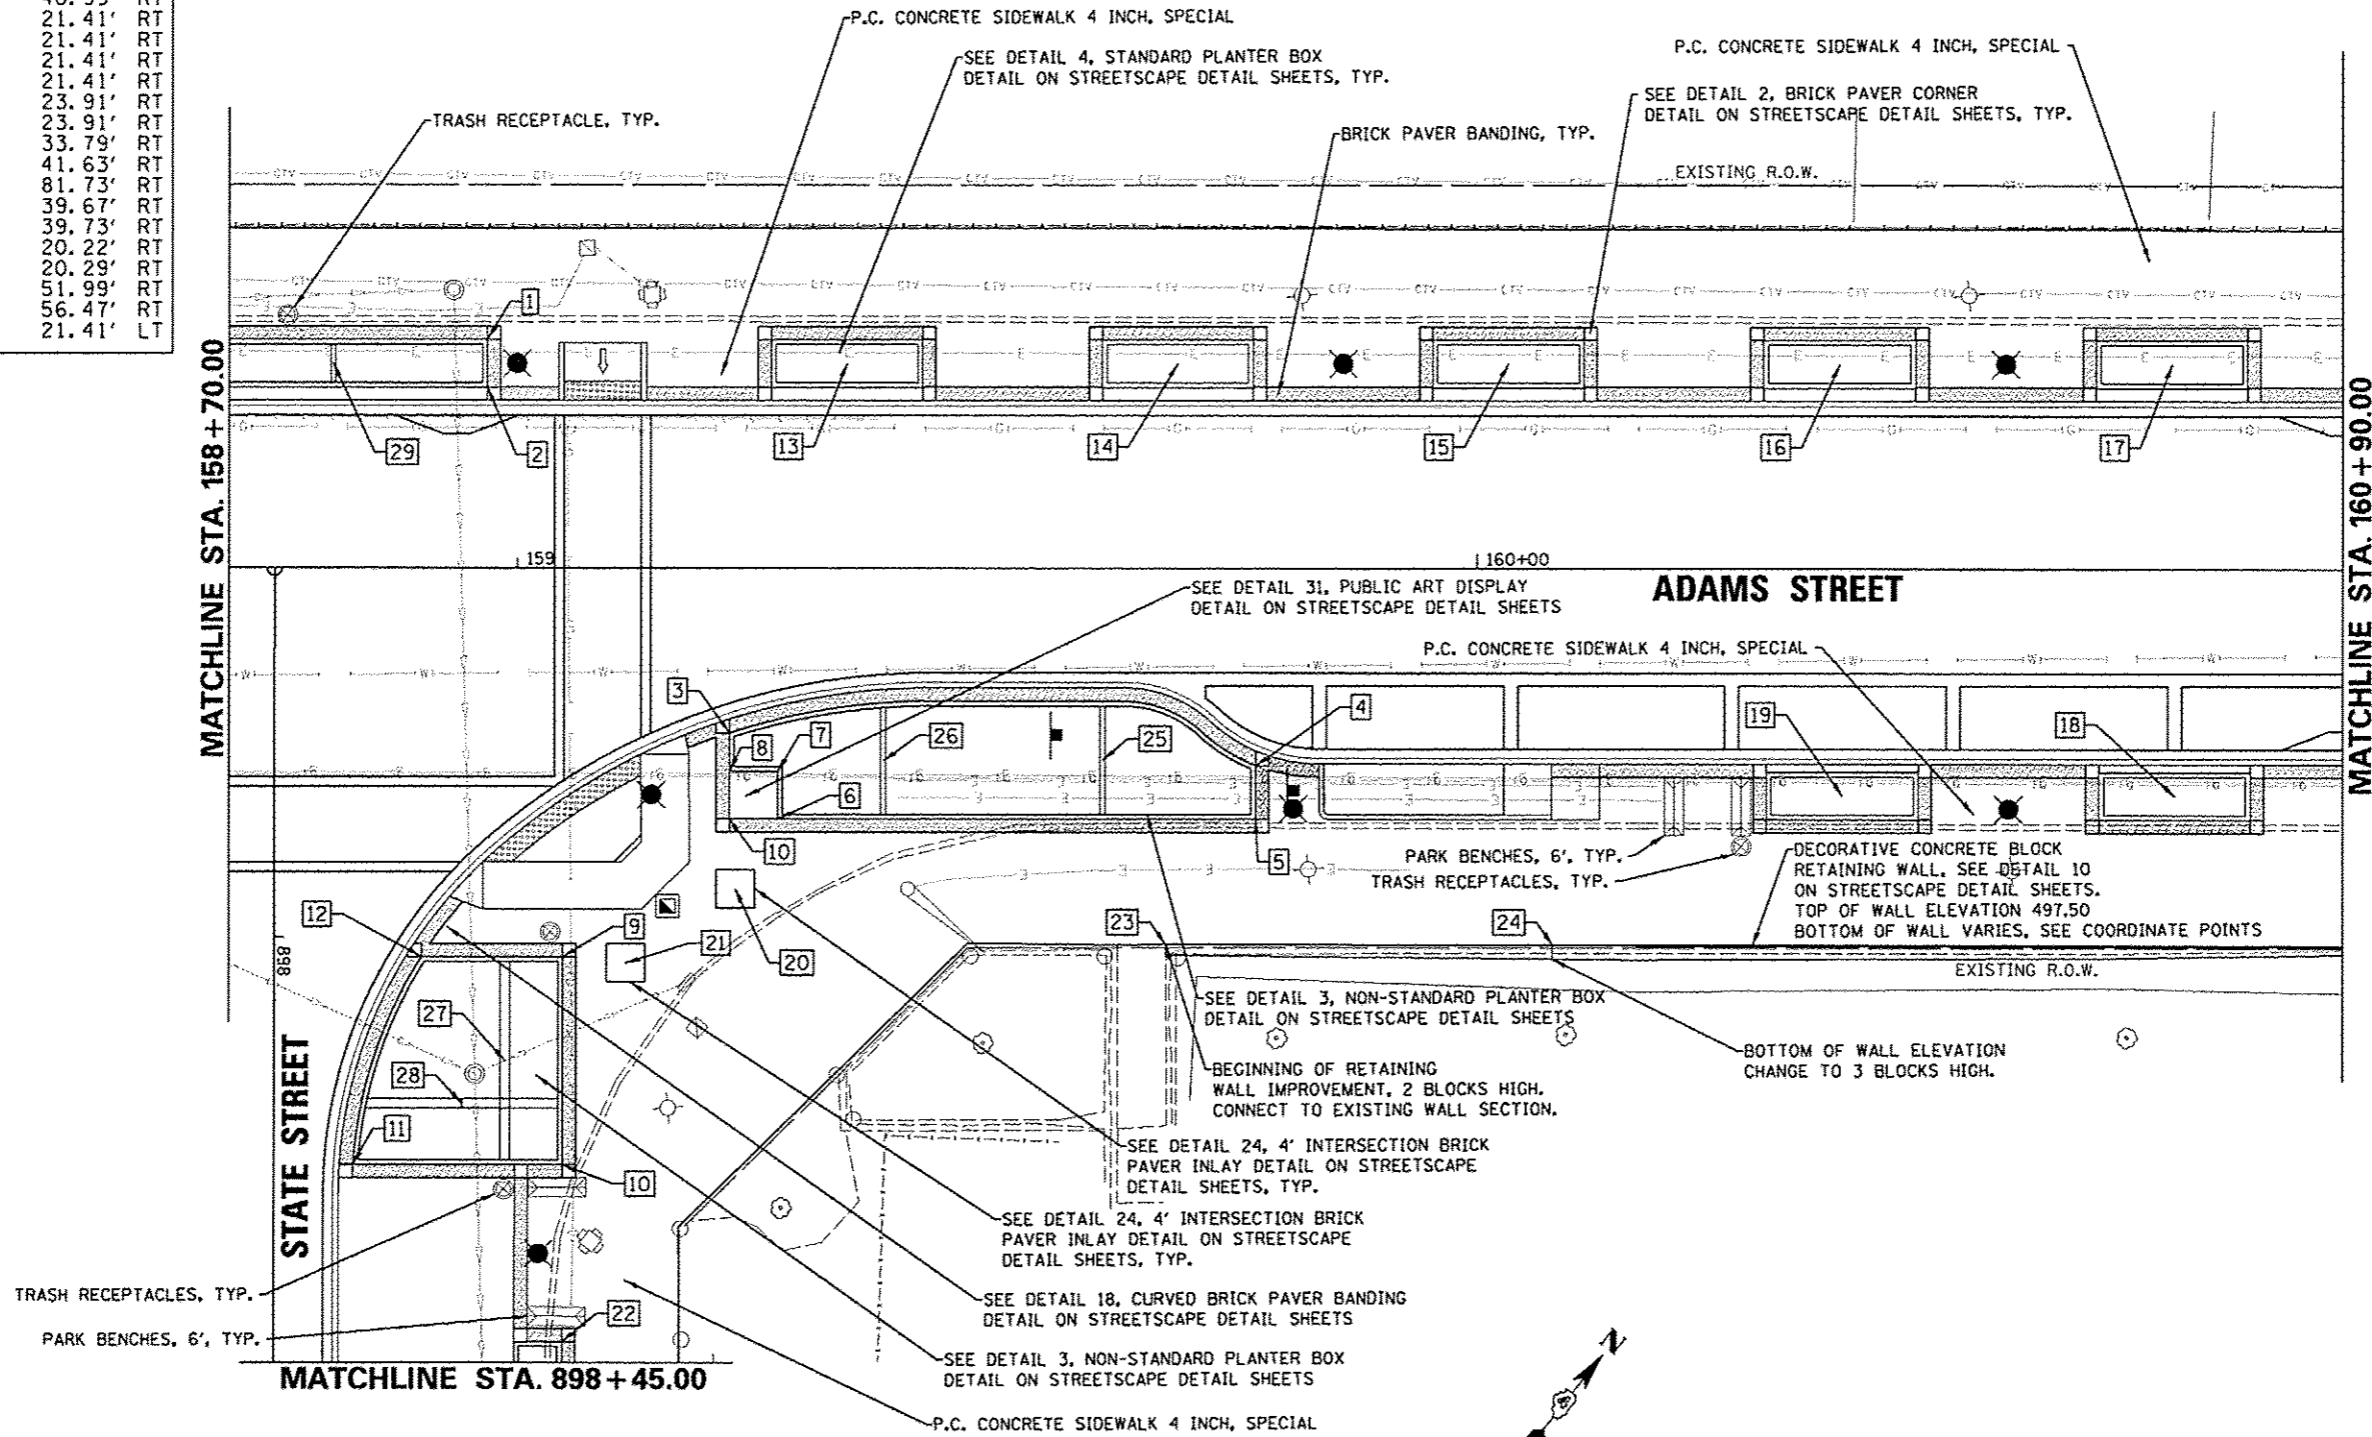

FILE NAME *	USER NAME * davis00070
al\pwise_work\do_not_delete\des73427\04\BL0155-ah\Indsp018.dgn	
PLOT SCALE = 20.0000' / 1" =	
PLOT DATE = 08/24/2012	

DESIGNED - STH	REVISED -
DRAWN - STH	REVISED -
CHECKED - BAB	REVISED -
DATE - 7/18/12	REVISED -

**STATE OF ILLINOIS
DEPARTMENT OF TRANSPORTATION**

**ADAMS STREET
STREETScape PLAN**

SCALE: 1"=10' SHEET NO. OF SHEETS STA. 158+70.00 TO STA. 160+90.00

F.A.U. RTE.	SECTION	COUNTY	TOTAL SHEETS	SHEET NO.
63	12-00356-01-PV	PEORIA	519	252
CONTRACT NO. 89626			ILLINOIS FED. AID PROJECT TIG-509303D	

Farnsworth GROUP
7707 N. KNOXVILLE AVE., SUITE 100
PEORIA, ILLINOIS 61614
(309) 699-9050 / (309) 699-9020 Fax
www.fw.com