
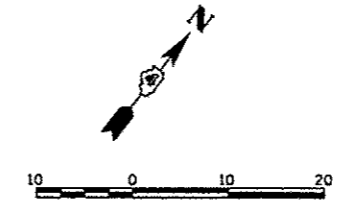


	STATION	OFFSET	
1.	246+07.23	23.58'	LT
2.	246+15.23	23.58'	LT
3.	246+17.82	12.95'	RT
4.	246+17.82	39.57'	RT
5.	246+11.22	39.57'	RT
6.	246+11.20	43.20'	RT
7.	245+94.21	43.10'	RT
8.	246+07.23	34.01'	LT
9.	246+15.23	34.00'	LT

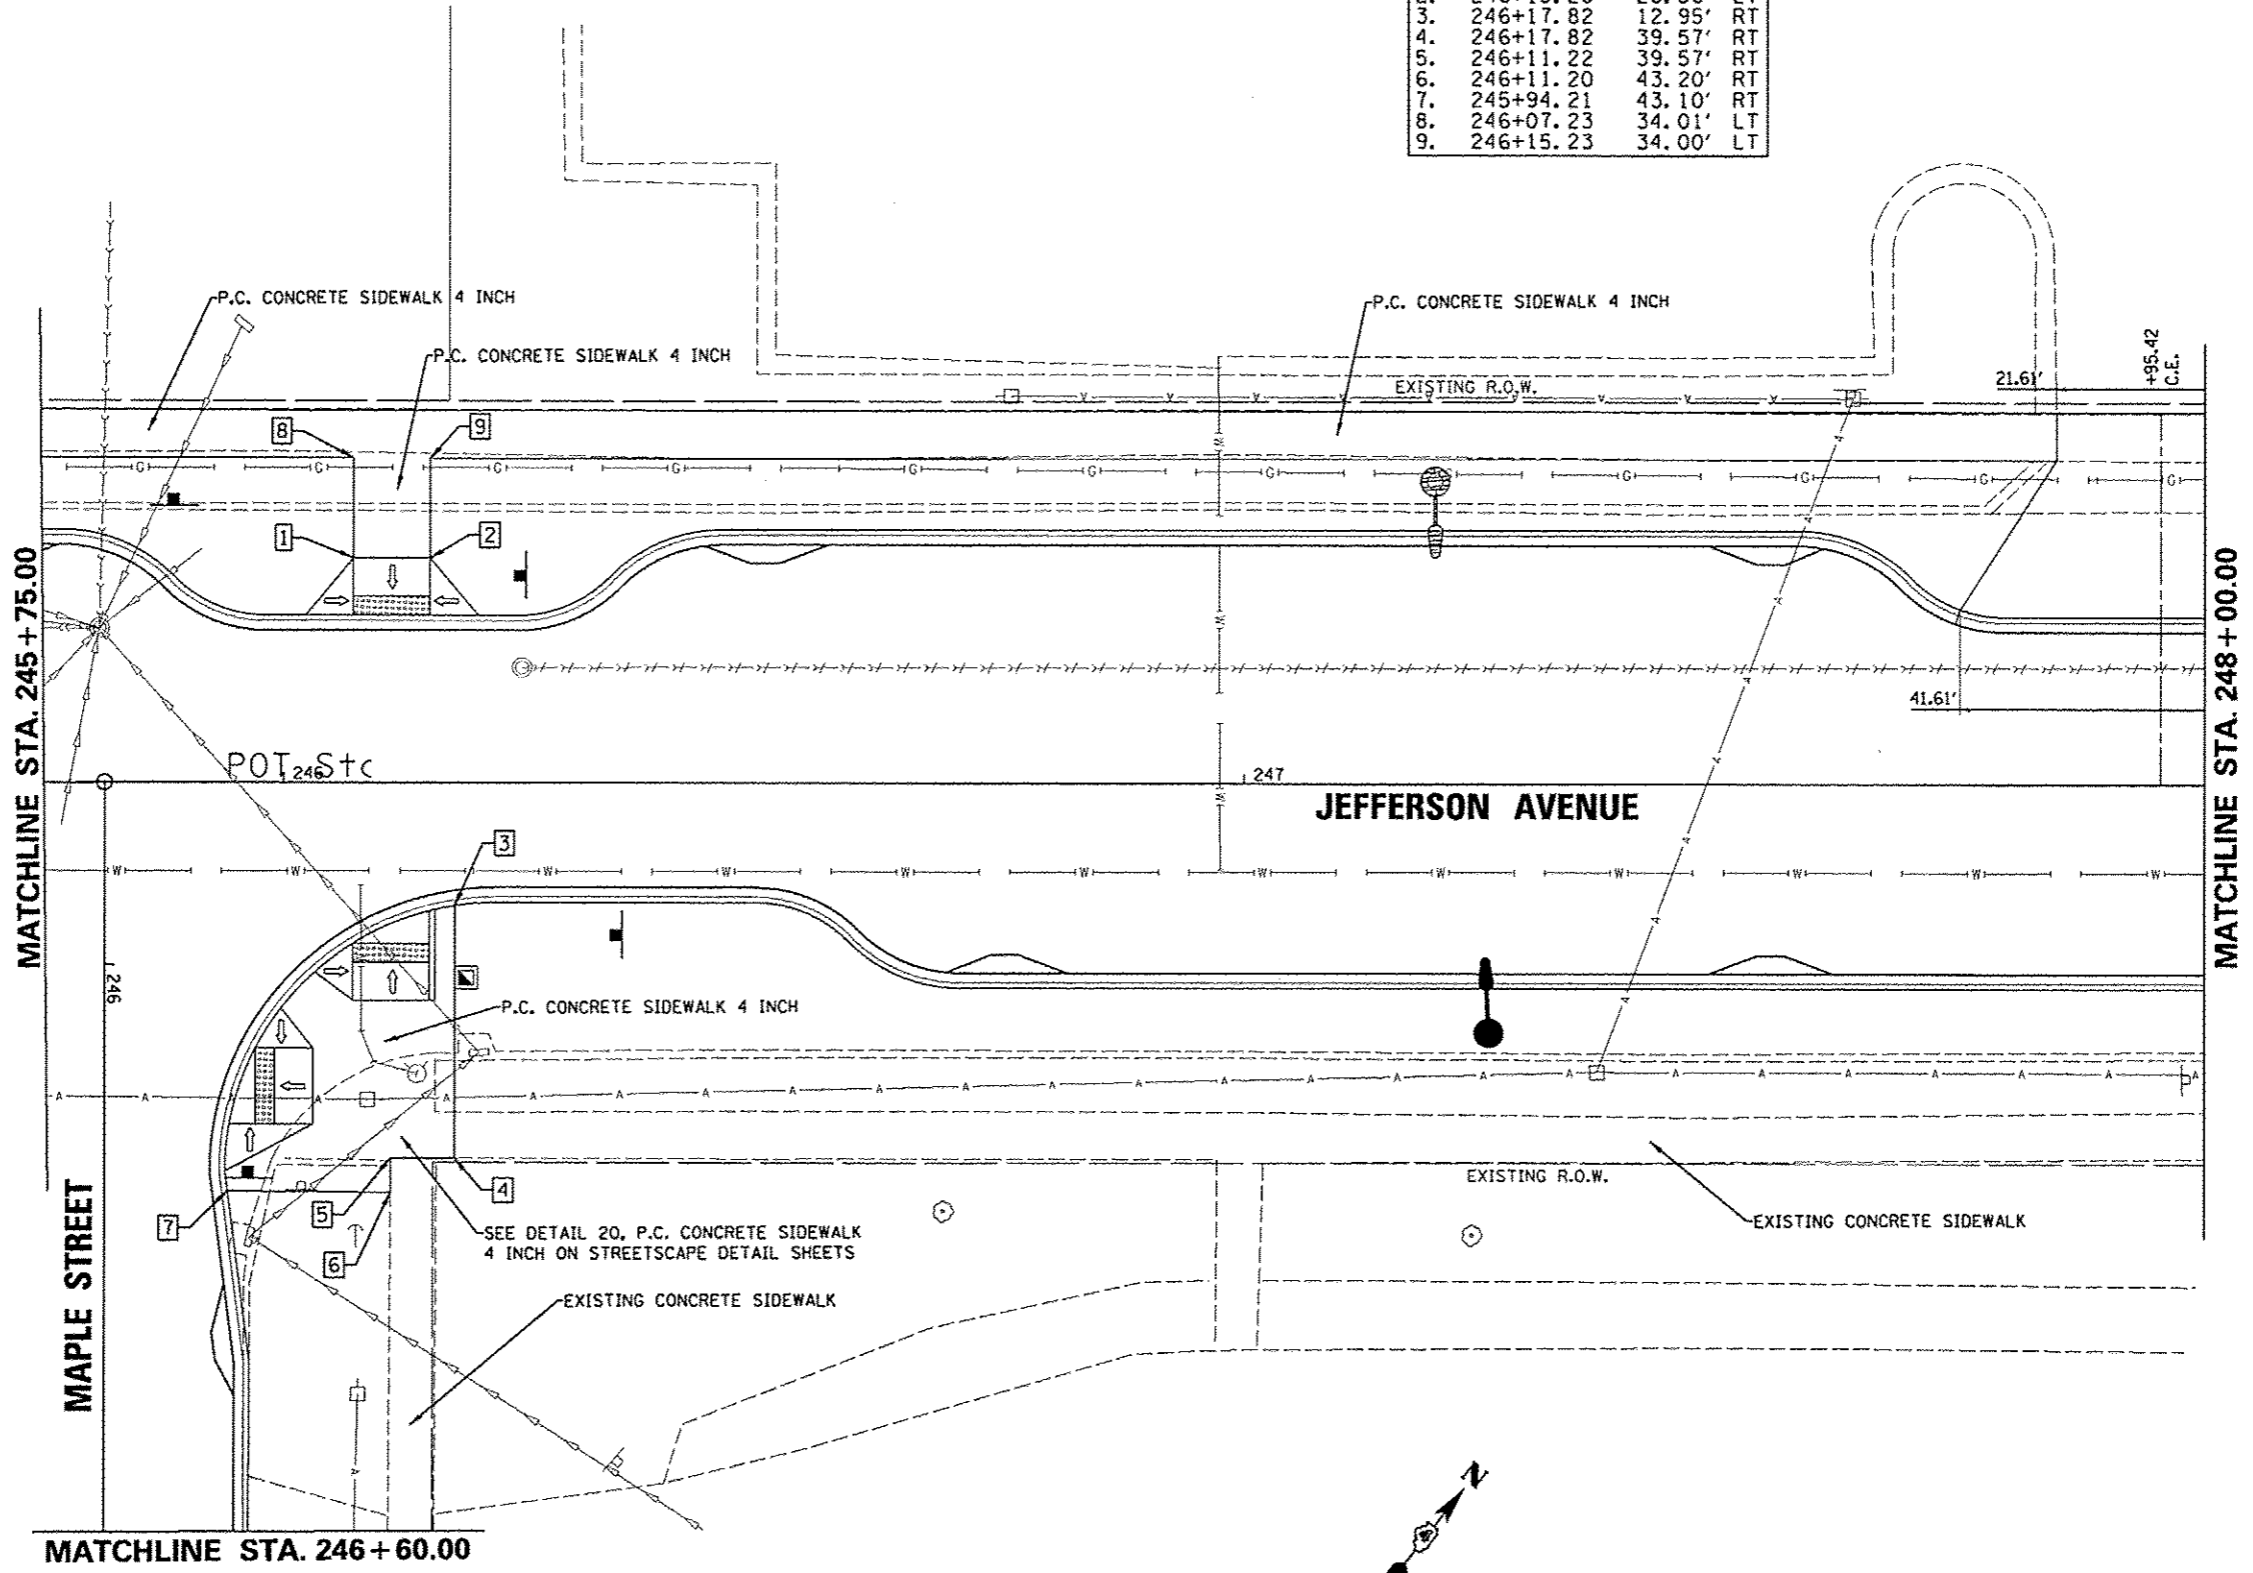

FILE NAME *	USER NAME = manak81390	DESIGNED - STH	REVISED -	STATE OF ILLINOIS DEPARTMENT OF TRANSPORTATION	JEFFERSON AVENUE STREETSCAPE PLAN	F.A.U. RTE.	SECTION	COUNTY	TOTAL SHEETS	SHEET NO.	
ol\pwise_work\do_not_delete\des73427\04	PLB195-sh1-Indscp023.dgn	DRAWN - STH	REVISED -			6638	12-00356-01-PV	PEORIA	519	258	
	PLT SCALE = 3/8"=1'-0"	CHECKED - BAB	REVISED -			SCALE: 1"=10'		SHEET NO. OF SHEETS		STA. 245+75.00 TO STA. 248+00.00	
	PLT DATE = 07/23/2012	DATE - 7/18/12	REVISED -					ILLINOIS FED. AID PROJECT		TIG-50930301	

Farnsworth GROUP
 7707 N. KNOXVILLE AVE., SUITE 100
 PEORIA, ILLINOIS 61614
 (309) 698-9888 / (309) 698-9820 Fax
 www.fw.com