


	STATION	OFFSET	
1.	250+28.47	50.60'	LT
2.	250+38.69	50.59'	LT
3.	250+57.05	17.94'	LT
4.	250+57.05	40.00'	LT
5.	250+21.87	38.63'	LT
6.	250+34.93	38.56'	LT
7.	250+42.93	39.72'	RT
8.	250+52.23	12.58'	RT
9.	250+52.23	31.72'	RT
10.	250+55.70	57.01'	LT
11.	250+57.48	38.92'	LT
12.	251+37.86	31.72'	RT
13.	251+37.86	28.25'	RT
14.	251+63.87	28.25'	RT
15.	251+63.87	31.72'	RT
16.	252+71.91	28.25'	RT
17.	252+71.91	31.72'	RT

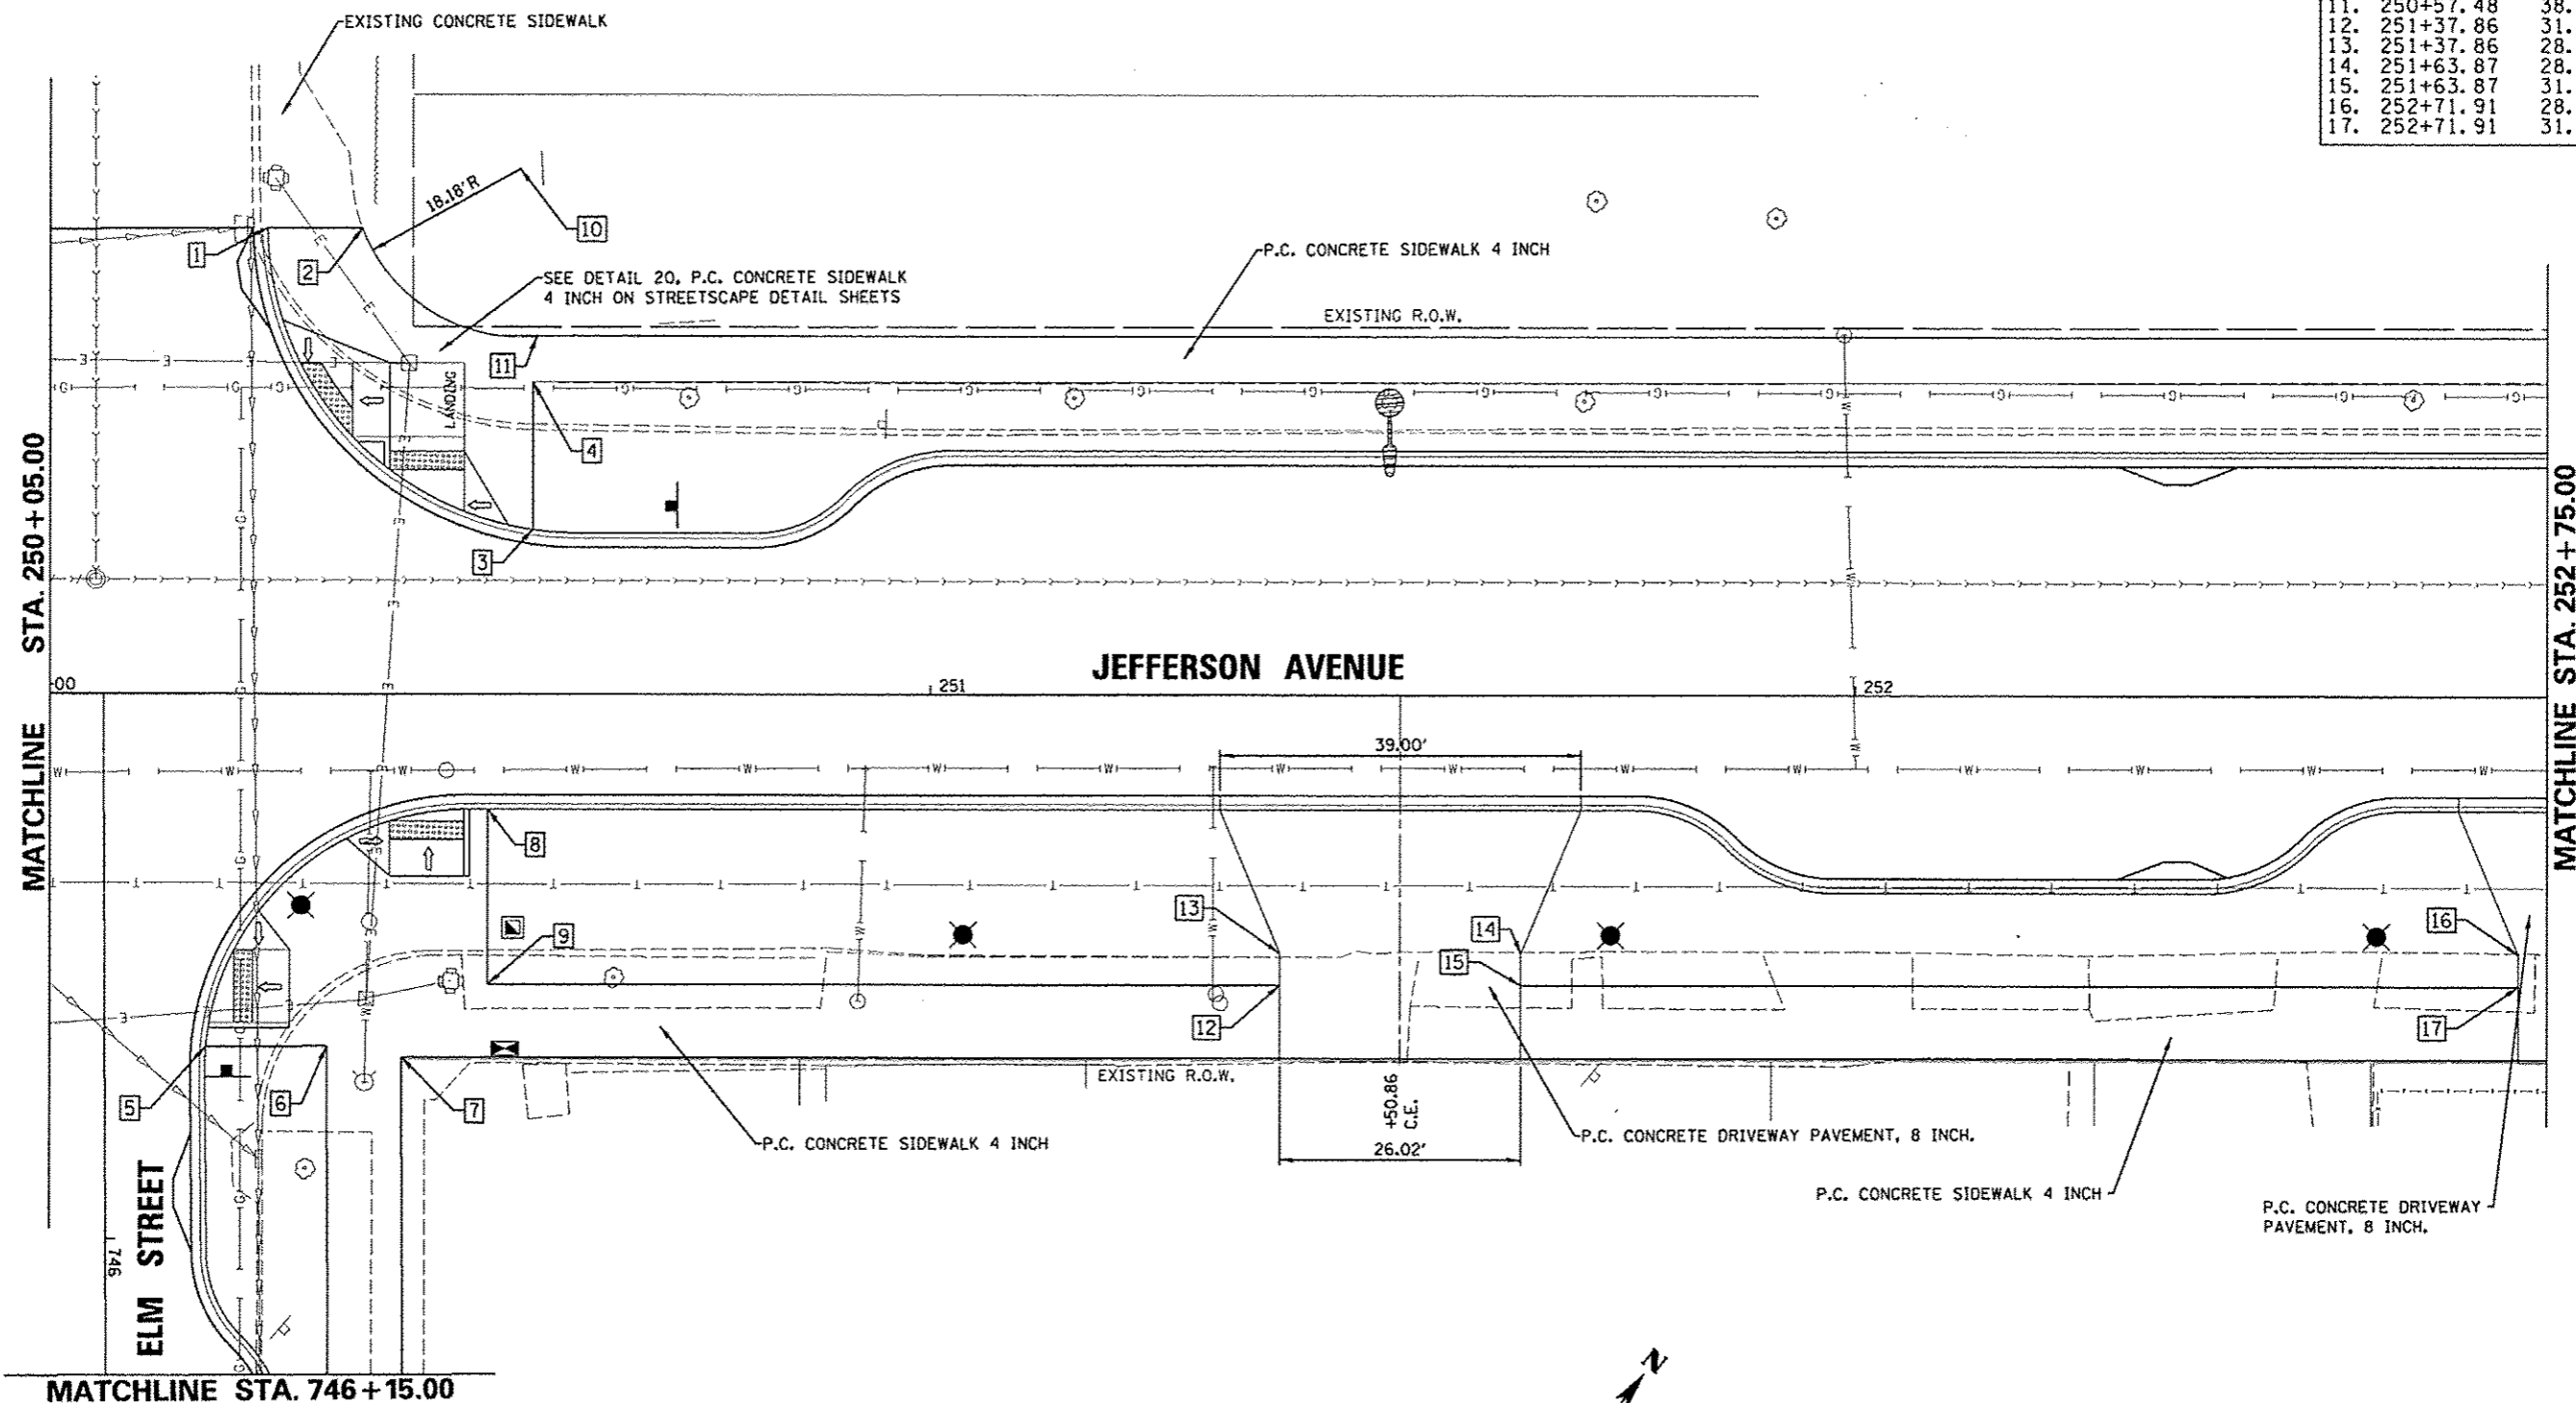

FILE NAME *	USER NAME * monak01390	DESIGNED - STH	REVISED -	STATE OF ILLINOIS DEPARTMENT OF TRANSPORTATION	JEFFERSON AVENUE STREETSCAPE PLAN	F.A.U. RTE.	SECTION	COUNTY	TOTAL SHEETS	SHEET NO.	
c:\pwise\work\do_not_delete\dm73427\04	BL0155-ah-c-Indscp025.dgn	DRAWN - STH	REVISED -			6678	12-00356-01-PV	PEORIA	519	260	
	PLOT SCALE = 20.0000' / 1" in.	CHECKED - BAB	REVISED -			SCALE: 1"=10'		SHEET NO. OF SHEETS		STA. 250+05.00 TO STA. 252+75.00	
	PLOT DATE = 07/23/2012	DATE = 7/18/12	REVISED -					ILLINOIS FED. AID PROJECT		FIG-S0931581	

Farnsworth GROUP
 7707 N. KNOXVILLE AVE, SUITE 100
 PEORIA, ILLINOIS 61614
 (309) 699-8626 / (309) 699-8820 Fax
 www.fw.com

CONTRACT NO. B9626