
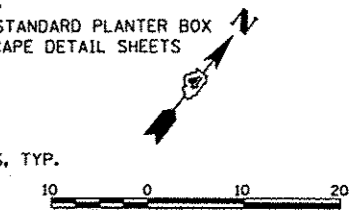


STATION	OFFSET	STATION	OFFSET
1. 253+77.40	17.58' LT	15. 254+16.92	56.11' RT
2. 254+07.24	51.59' LT	16. 254+16.96	66.49' RT
3. 254+20.68	51.20' LT	17. 254+12.60	66.33' RT
4. 254+69.74	52.83' LT	18. 254+12.86	55.97' RT
5. 254+84.47	55.31' LT	19. 253+92.25	31.72' RT
6. 255+10.70	29.32' LT	20. 253+92.25	12.85' RT
7. 255+10.46	18.73' LT	21. 253+90.45	39.00' LT
8. 255+30.01	21.91' LT	22. 253+84.76	62.47' LT
9. 255+30.06	30.91' LT	23. 254+84.40	52.58' LT
10. 254+71.90	29.87' LT	24. 254+88.32	45.10' LT
11. 254+56.20	54.03' RT	25. 255+20.95	60.04' LT
12. 254+51.79	53.48' RT	26. 255+04.27	30.96' LT
13. 254+54.61	69.68' RT	27. 254+62.88	55.56' RT
14. 254+50.32	69.15' RT	28. 254+08.44	55.97' RT
		29. 254+05.45	39.77' RT
		30. 252+86.92	31.72' RT
		31. 252+86.91	28.25' RT

CONTROL POINTS PROVIDED FOR ALL STANDARD PLANTER BOXES AND 3' AND 4' INTERSECTION BRICK PAVER INLAY FOR CONSTRUCTION, SEE DETAILS 4, 23, AND 24 RESPECTIVELY FOR FURTHER INFORMATION.

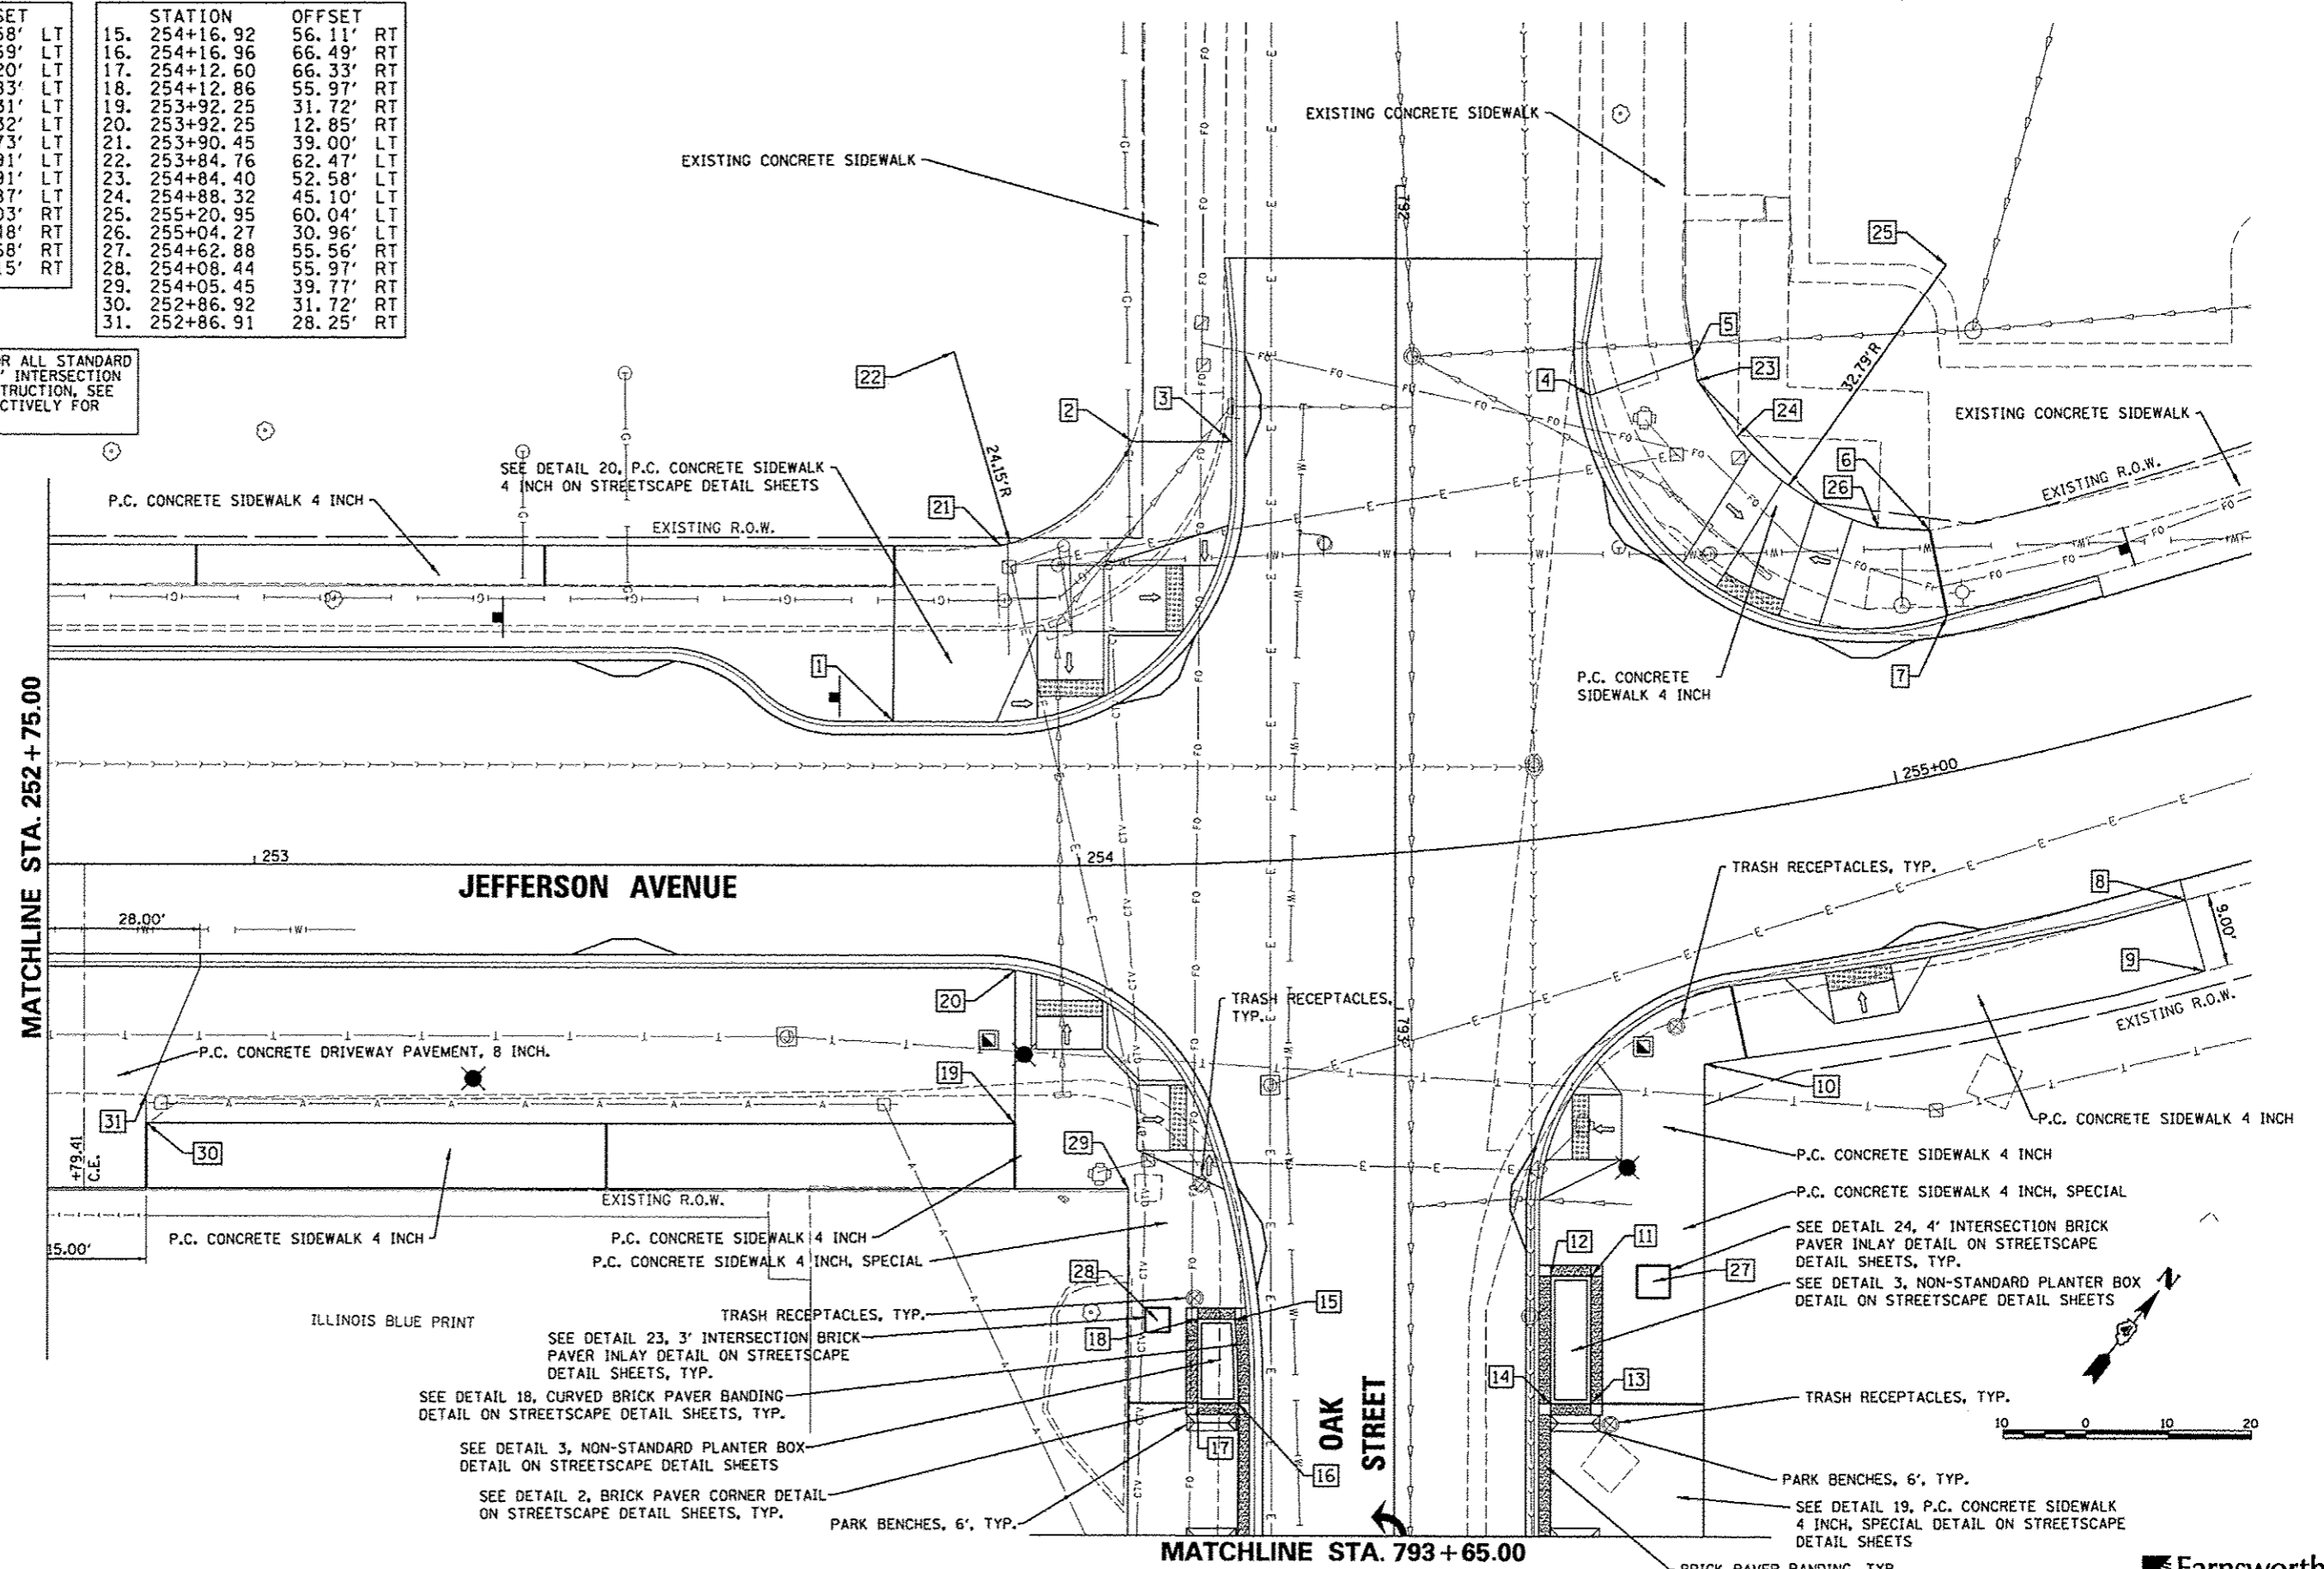

FILE NAME * a:\pwise_work\do_not_delete\des73427\04\010155-sh1-Indcap026.dgn	USER NAME * monsk01390	DESIGNED - STH	REVISED -
PLOT SCALE * 20.0000' / in.	CHECKED - BAB	DATE - 7/18/12	REVISED -
PLOT DATE * 07/23/2012			

**STATE OF ILLINOIS
DEPARTMENT OF TRANSPORTATION**

**JEFFERSON AVENUE
STREETSCAPE PLAN**

SCALE: 1"=10' SHEET NO. OF SHEETS STA. 252+75.00 TO STA. 255+44.00

F.A.U. RTE.	SECTION	COUNTY	TOTAL SHEETS	SHEET NO.
6631	12-00356-01-PV	PEORIA	519	261
CONTRACT NO. 089626				
ILLINOIS FED. AID PROJECT TIG-50931380				

Farnsworth GROUP
7707 N. KNOXVILLE AVE, SUITE 100
PEORIA, ILLINOIS 61614
(309) 690-8000 / (309) 690-8820 Fax
www.fwg.com