


STATION	OFFSET	
1.	1712+51.30	13.45' LT
2.	1712+51.30	24.50' LT
3.	1712+55.76	29.52' LT
4.	1712+70.22	29.49' LT
5.	1713+04.25	36.57' LT
6.	1713+13.07	36.14' LT
7.	1713+14.05	41.03' LT
8.	1713+19.03	40.90' LT
9.	1713+24.82	40.97' LT
10.	1713+25.91	32.59' LT
11.	1713+35.20	19.02' LT
12.	1713+35.20	14.02' LT
13.	1713+62.63	14.02' LT
14.	1713+56.58	19.02' LT
15.	1713+51.50	26.14' LT
16.	1713+47.43	41.08' LT

STATION	OFFSET	
17.	1712+51.29	19.08' RT
18.	1712+51.29	25.00' RT
19.	1712+66.47	17.99' RT
20.	1712+77.27	22.50' RT
21.	1712+86.20	17.99' RT
22.	1712+87.20	24.99' RT
23.	1712+86.88	35.00' RT
24.	1713+12.11	34.83' RT
25.	1713+12.08	25.00' RT
26.	1713+12.07	22.03' RT
27.	1713+22.07	21.62' RT
28.	1713+34.55	12.58' RT
29.	1713+29.14	18.00' RT
30.	1713+82.86	18.00' RT
31.	1713+79.96	25.00' RT
32.	1713+96.04	41.08' RT
33.	1712+40.30	24.50' LT
34.	1713+49.92	16.52' LT
35.	1713+59.45	34.08' LT
36.	1714+26.46	41.08' LT
37.	1714+26.46	46.60' LT
38.	1714+76.66	46.60' LT
39.	1714+76.44	41.08' LT

CONTROL POINTS PROVIDED FOR ALL STANDARD PLANTER BOXES AND 3' AND 4' INTERSECTION BRICK PAVEMENT INLAY FOR CONSTRUCTION. SEE DETAILS 4, 23, AND 24 RESPECTIVELY FOR FURTHER INFORMATION.

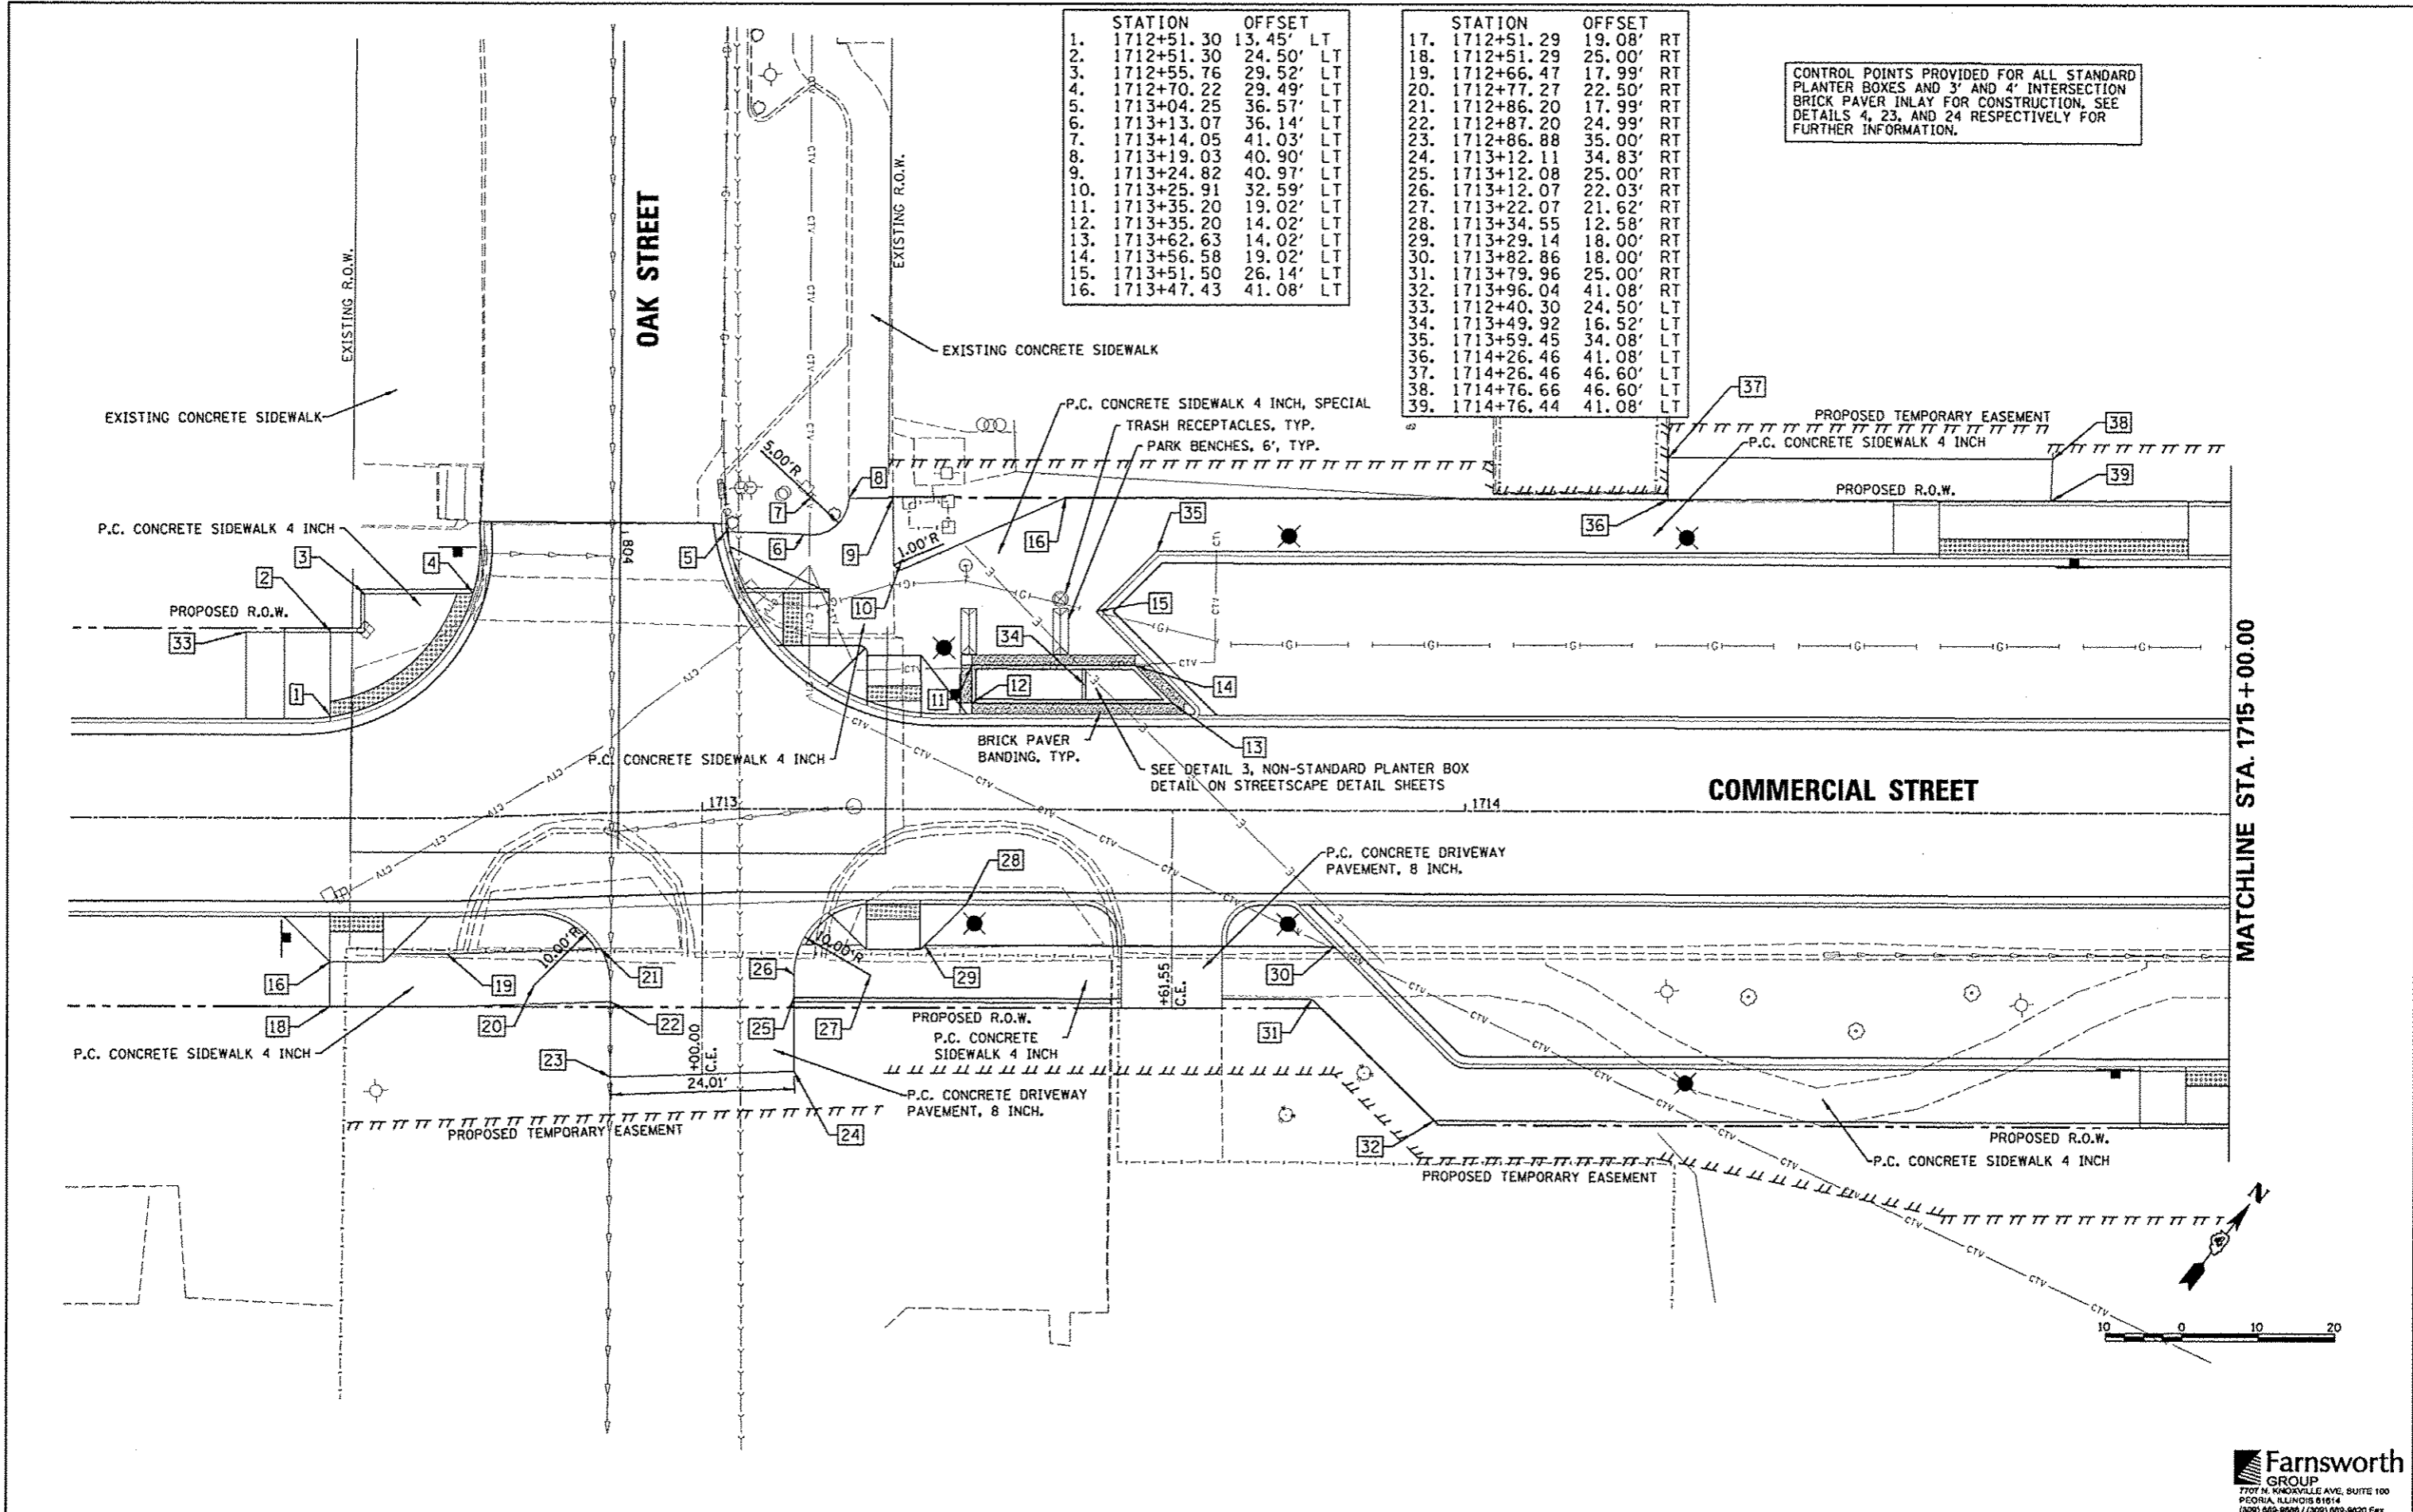

MATCHLINE STA. 1715+00.00

FILE NAME =	USER NAME = mansk01390	DESIGNED - STH	REVISED -
al\pwise-work\do_not_delete\des734271.dgn	KL0155-shr-Indcap#030.dgn	DRAWN - STH	REVISED -
PLOT SCALE = 20,0000 / in.	CHECKED - BAB	REVISIONS -	REVISED -
PLOT DATE = 07/23/2012	DATE - 7/18/12	REVISIONS -	REVISED -

**STATE OF ILLINOIS
DEPARTMENT OF TRANSPORTATION**

**COMMERCIAL STREET
STREETSCAPE PLAN**

SCALE: 1"=10' SHEET NO. OF SHEETS STA. 1712+13.00 TO STA. 1715+00.00

F.A.U. RTE.	SECTION	COUNTY	TOTAL SHEETS	SHEET NO.
660	I2-00356-01-PV	PEORIA	519	262
CONTRACT NO. 89626			ILLINOIS FED. AID PROJECT TIC-509315B1	

Farnsworth GROUP
 7707 N. KNOXVILLE AVE., SUITE 100
 PEORIA, ILLINOIS 61614
 (309) 699-9650 / (309) 699-9630 Fax
 www.fw.com