



STATION	OFFSET	
1.	1716+92.03	41.08' RT
2.	1717+01.52	41.08' RT
3.	1716+88.53	42.58' RT
4.	1716+84.26	41.08' RT
5.	1716+83.27	37.58' LT
6.	1716+75.81	32.69' LT
7.	1716+82.82	32.69' LT
8.	1716+82.79	26.74' LT
9.	1716+75.82	26.21' LT
10.	1716+60.82	32.69' LT
11.	1716+60.82	26.21' LT
12.	1716+78.20	14.27' LT
13.	1716+66.49	14.02' LT
14.	1716+51.89	28.62' LT

STATION	OFFSET	
15.	1716+51.89	32.69' LT
16.	1716+75.98	14.64' RT
17.	1716+80.99	28.61' RT
18.	1716+60.30	14.02' RT
19.	1716+60.30	18.02' RT
20.	1716+69.63	27.35' RT
21.	1716+80.99	32.71' RT
22.	1716+92.20	41.08' RT
23.	1716+97.27	41.08' RT
24.	1716+83.85	41.08' RT
25.	1716+80.83	37.58' RT
26.	1716+69.63	32.71' RT
27.	1716+92.26	69.58' RT
28.	1716+68.32	20.12' LT
29.	1716+71.64	21.89' RT
30.	1715+31.09	41.08' RT
31.	1715+35.62	53.15' RT
32.	1715+53.65	53.16' RT
33.	1715+54.97	48.60' RT

CONTROL POINTS PROVIDED FOR ALL STANDARD PLANTER BOXES AND 3' AND 4' INTERSECTION BRICK PAVER INLAY FOR CONSTRUCTION, SEE DETAILS 4, 23, AND 24 RESPECTIVELY FOR FURTHER INFORMATION.

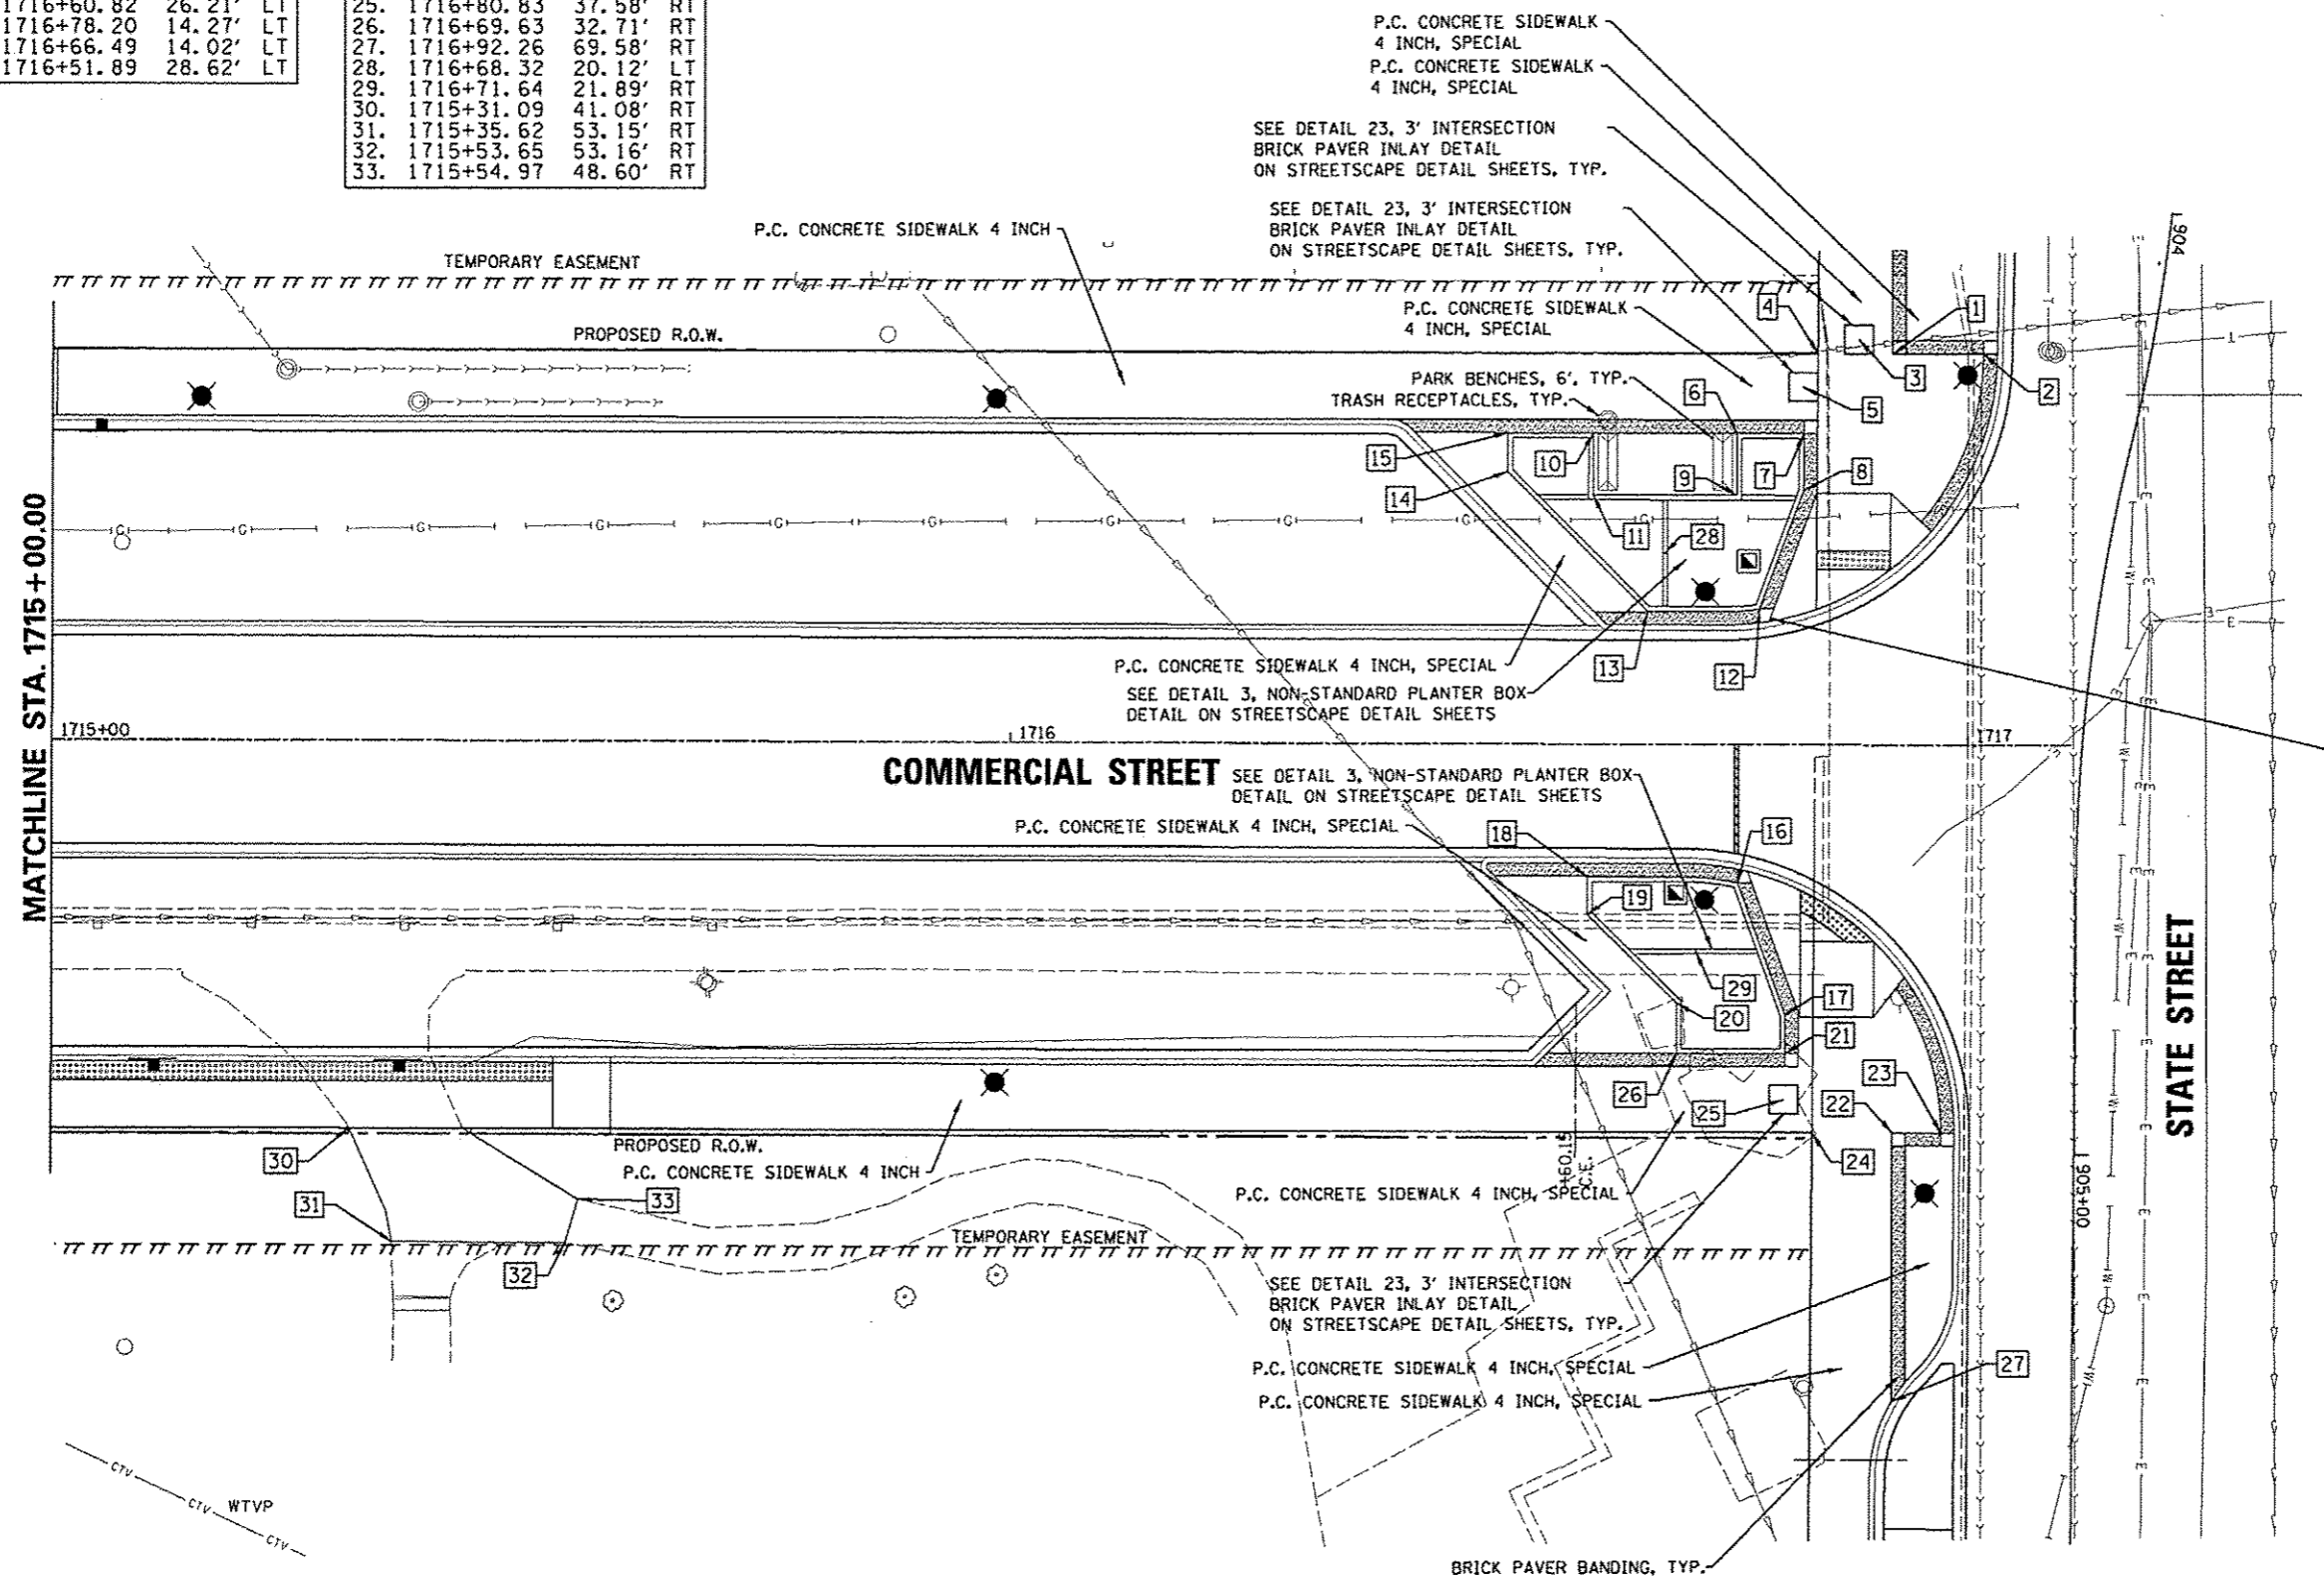

SEE DETAIL 2, BRICK PAVER CORNER DETAIL ON STREETScape DETAIL SHEETS, TYP.

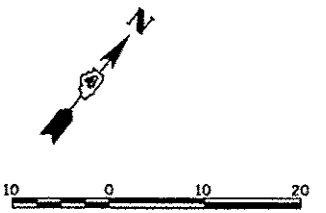

FILE NAME *	USER NAME = manak01390	DESIGNED - STH	REVISED -
or\p\user\work\do_not_delete\dma73427\04	RL0155-shc-IndeepR31.dgn	DRAWN - STH	REVISED -
	PLOT SCALE = 20.0000' / 1"	CHECKED - BAB	REVISED -
	PLOT DATE = 07/23/2012	DATE - 7/18/12	REVISED -

**STATE OF ILLINOIS
DEPARTMENT OF TRANSPORTATION**

**COMMERCIAL STREET
STREETScape PLAN**

SCALE: 1"=10' SHEET NO. OF SHEETS STA. 1715+00.00 TO STA. 1717+11.00

F.A.U. RTE.	SECTION	COUNTY	TOTAL SHEETS	SHEET NO.
66B	12-00356-01-PV	PEORIA	519	253
CONTRACT NO. 89626			ILLINOIS FED. AID PROJECT TIG-50931587	

Farnsworth GROUP
7707 N. KNOXVILLE AVE, SUITE 100
PEORIA, ILLINOIS 61614
309.688.0858 / 309.688.0820 Fax
www.fwg.com