
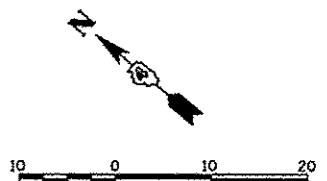


	STATION	OFFSET	
1.	595+22.11	33.05'	LT
2.	595+22.24	25.94'	LT
3.	595+44.23	26.04'	LT
4.	595+70.19	26.15'	LT
5.	595+23.95	28.71'	RT
6.	595+24.03	36.38'	RT
7.	595+90.47	28.42'	RT
8.	596+04.42	28.36'	RT

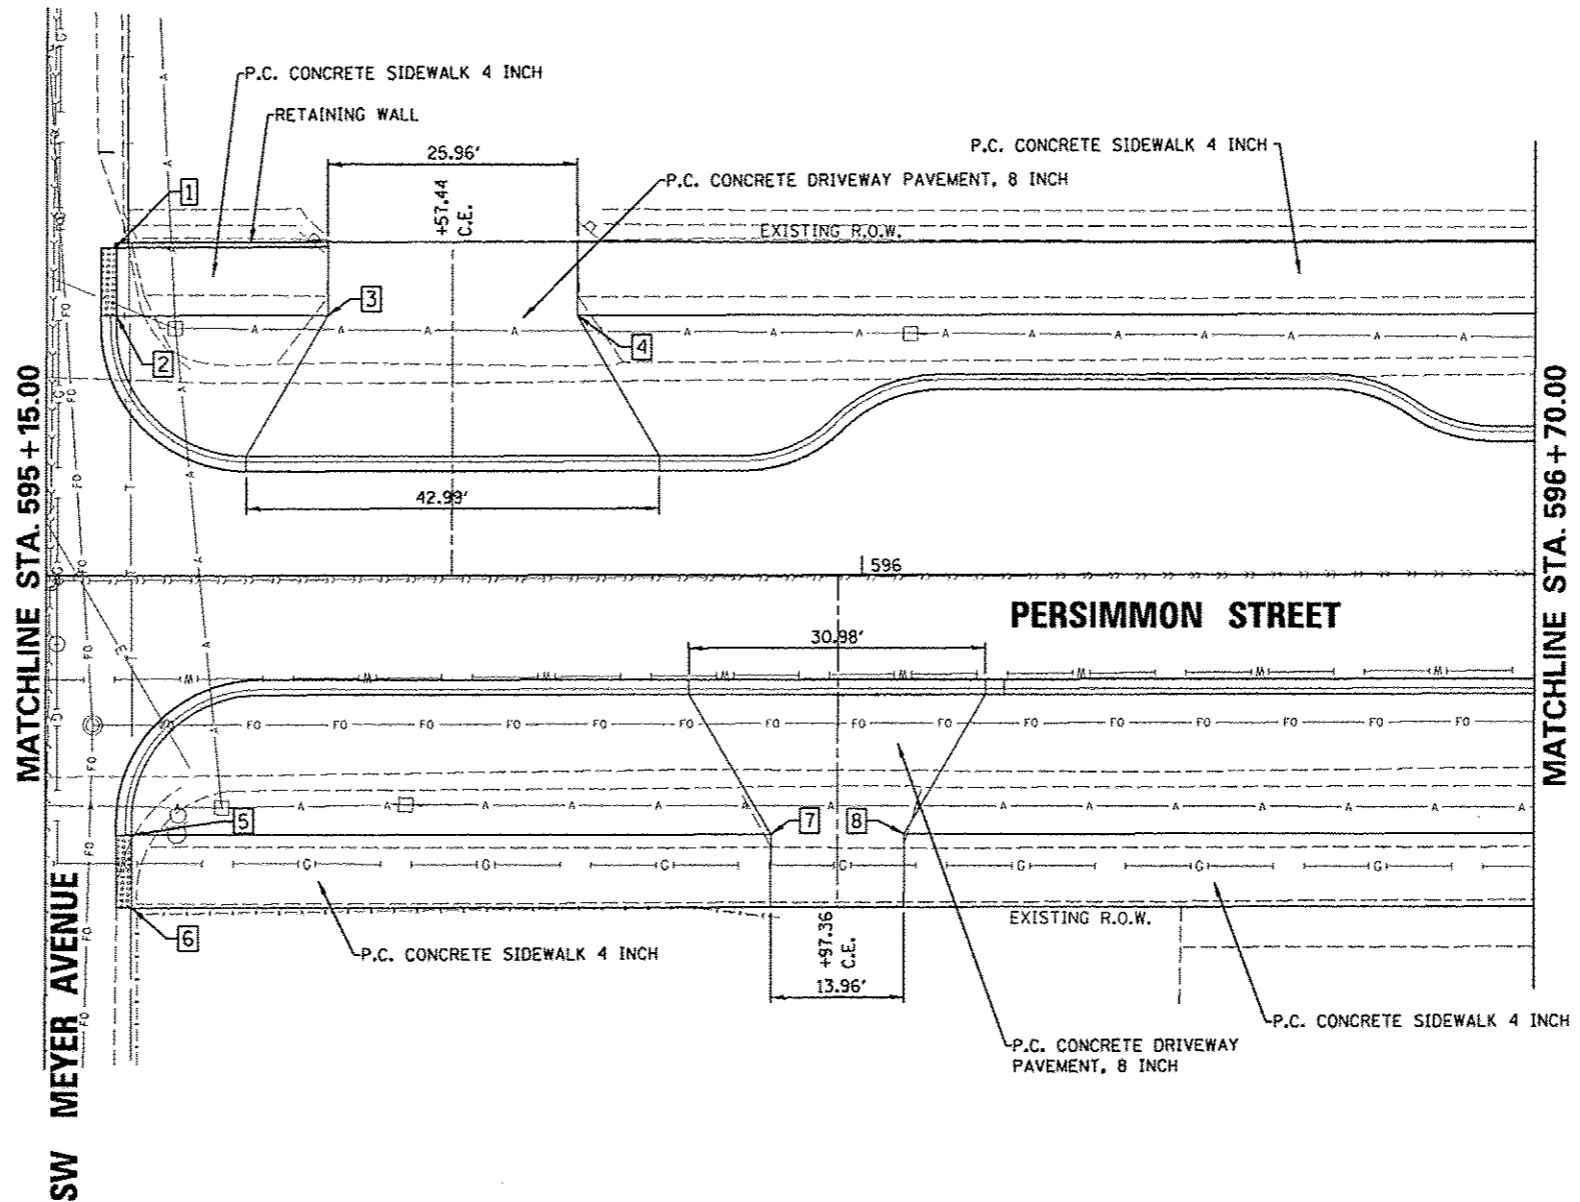

FILE NAME *	USER NAME = mansh1310	DESIGNED - STH	REVISED -	STATE OF ILLINOIS DEPARTMENT OF TRANSPORTATION	PERSIMMON STREET STREETScape PLAN	F.A.U. RTE.	SECTION	COUNTY	TOTAL SHEETS	SHEET NO.	
al\pwise_work\do_not_delete\des73427\04	RLB155-shc-IndscpB41.dgn	DRAWN - STH	REVISED -			608	12-00356-01-PV	PEORIA	519	265	
	PLOT SCALE = 20.0000' / 1" =	CHECKED - BAB	REVISED -			CONTRACT NO. 89626					
	PLOT DATE = 07/23/2012	DATE - 7/18/12	REVISED -			ILLINOIS FED. AID PROJECT TIG-5093158					
					SCALE: 1"=10'	SHEET NO. OF SHEETS		STA. 595+15.00 TO STA. 596+70.00			

Farnsworth GROUP
 7707 N. KNOXVILLE AVE., SUITE 100
 PEORIA, ILLINOIS 61614
 (309) 699-0066 / (309) 699-0820 Fax
 www.fw.com