
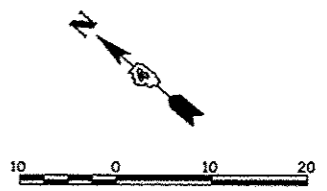


	STATION	OFFSET	
1.	701+53.25	22.35'	LT
2.	701+53.34	15.58'	LT
3.	701+54.07	15.58'	RT
4.	701+54.07	22.14'	RT

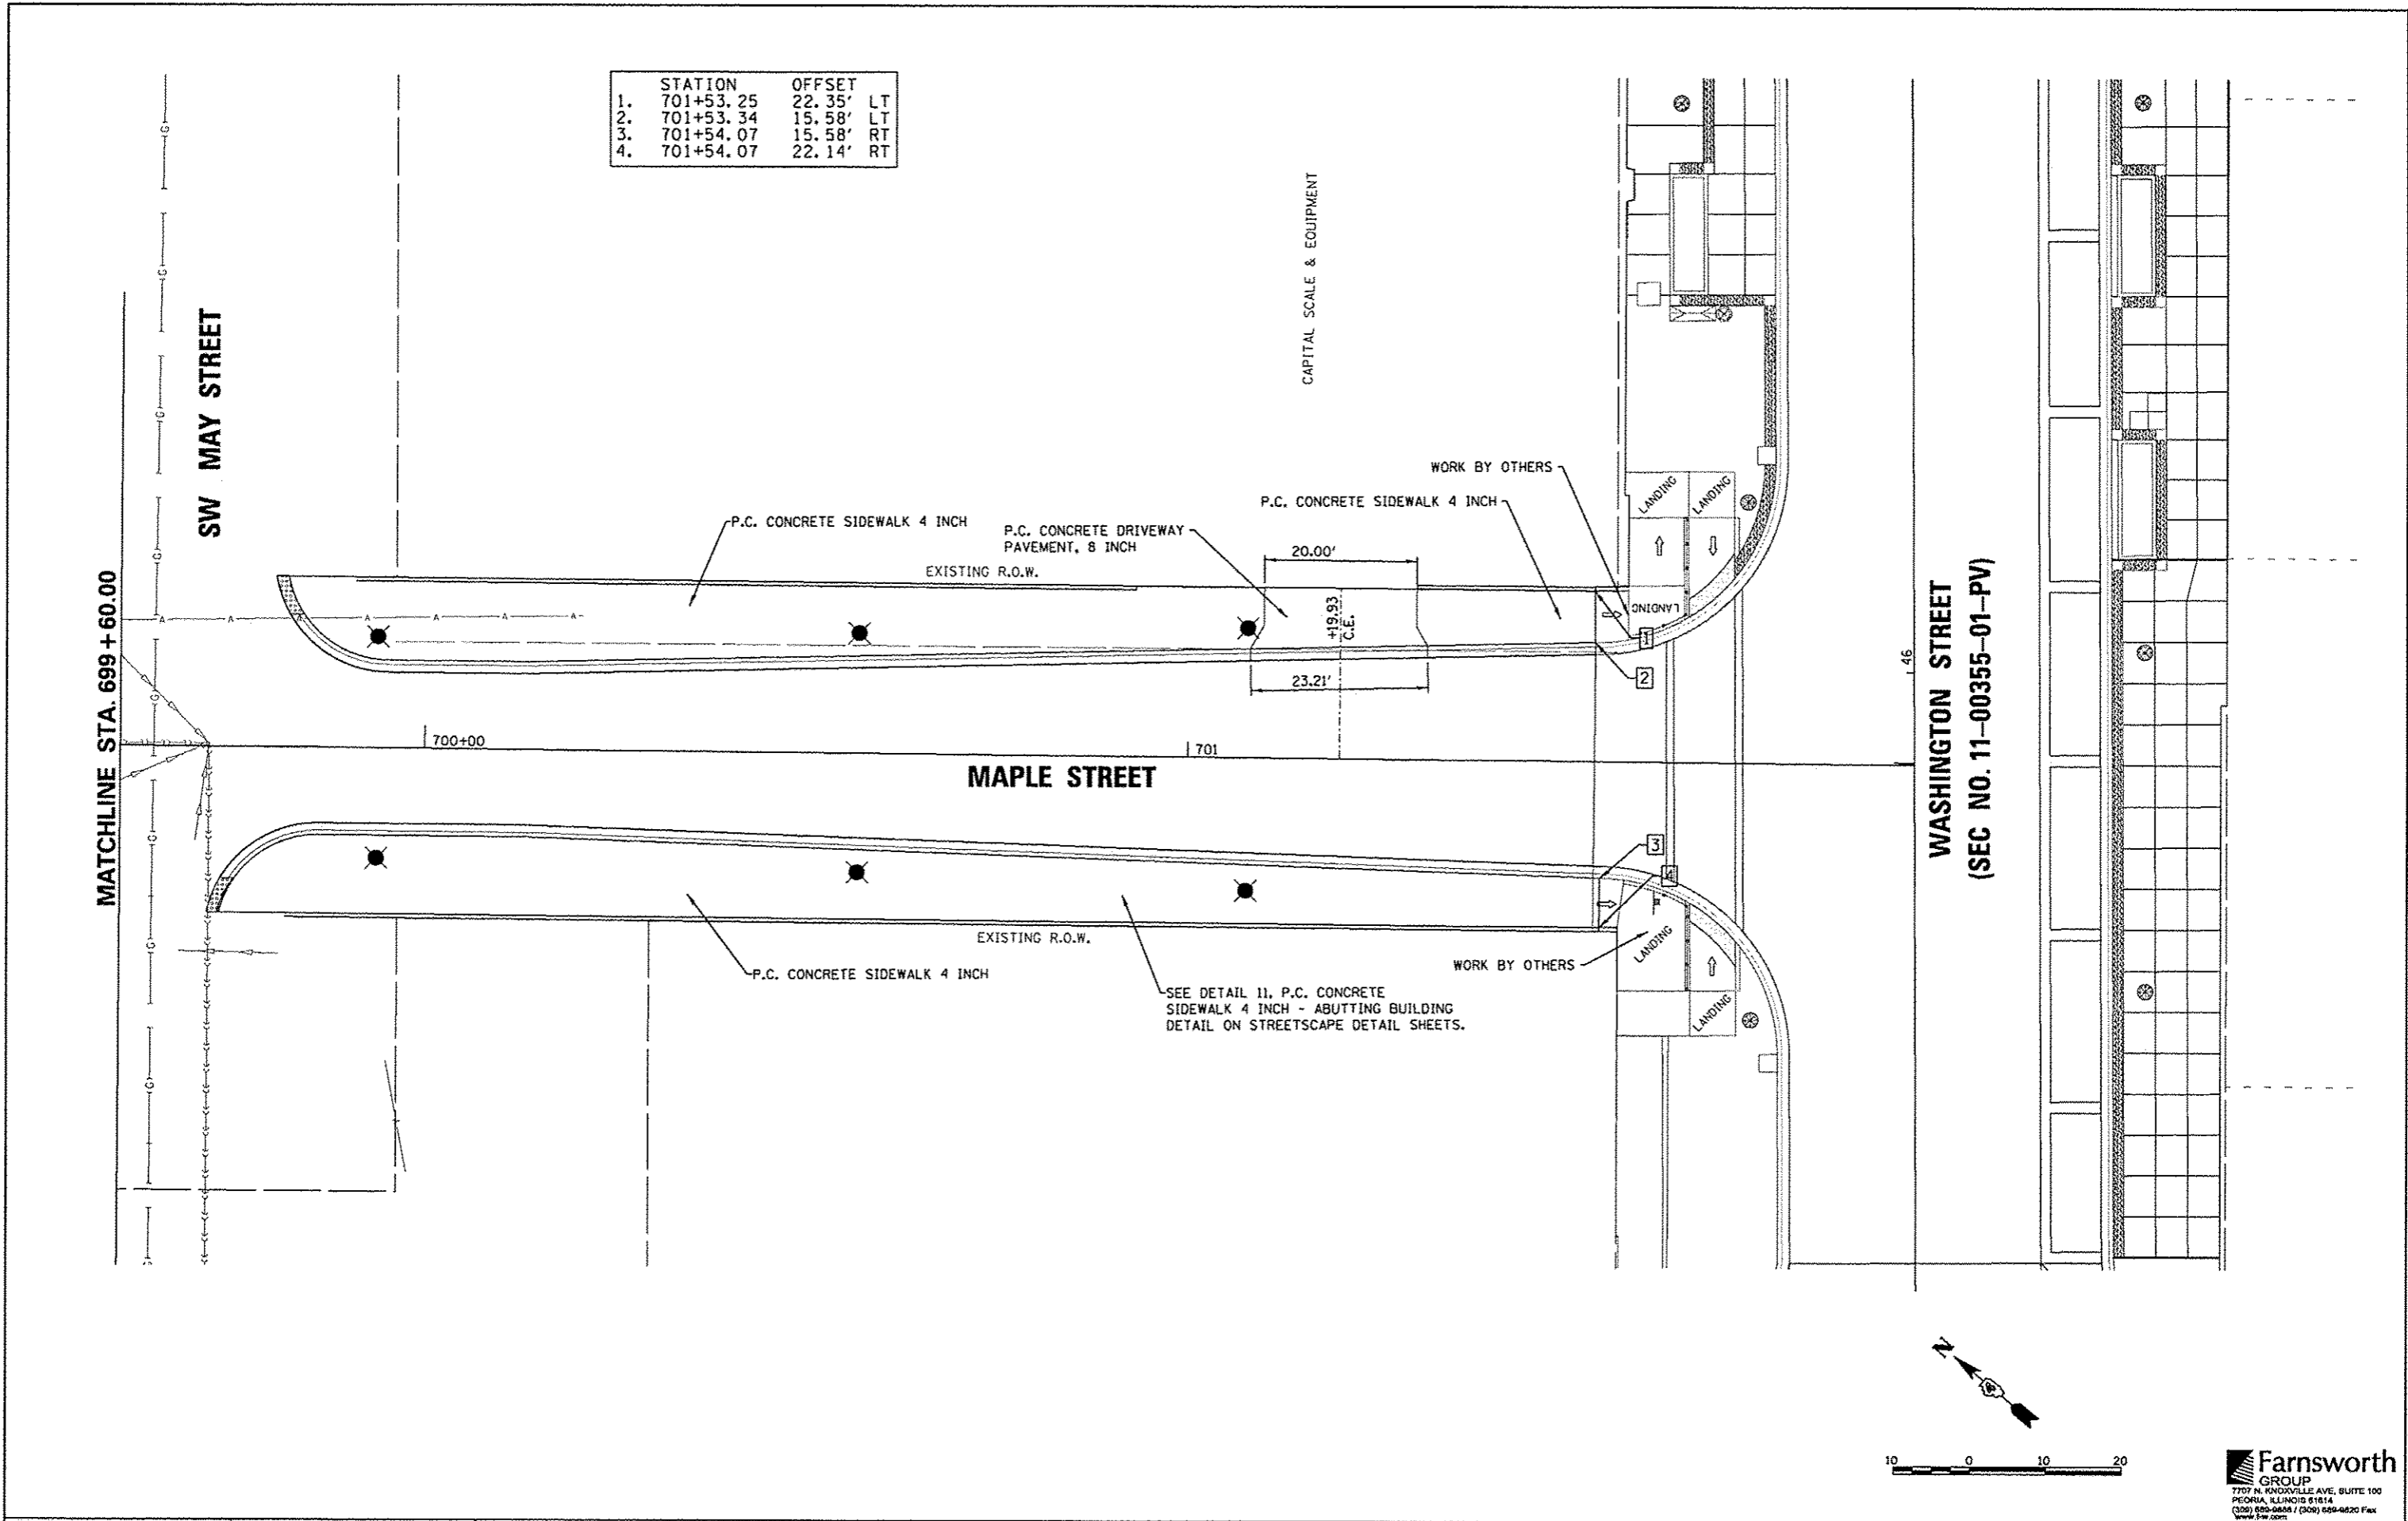

FILE NAME * c:\pwise_work\do_not_delete\dm473427\04	USER NAME * dawso08878	DESIGNED - STH	REVISED -	<b>STATE OF ILLINOIS DEPARTMENT OF TRANSPORTATION</b>	<b>MAPLE STREET STREETSCAPE PLAN</b>	F.A.U. RTE.	SECTION	COUNTY	TOTAL SHEETS	SHEET NO.
	DLQ155-shr-1ndscp852.dgn	DRAWN - STH	REVISED -			699	12-00356-01-PV	PEORIA	519	269
	PLOT SCALE * 20.0000' / 1" =	CHECKED - BAB	REVISED -			CONTRACT NO. 89626		ILLINOIS FED. AID PROJECT 716-5093(158)		
	PLOT DATE * 08/23/2012	DATE - 7/18/12	REVISED -		SCALE: 1"=10'	SHEET NO. OF SHEETS STA. 699+60.00 TO STA. 701+95.00				

**Farnsworth GROUP**  
7707 N. KNOXVILLE AVE, SUITE 100  
PEORIA, ILLINOIS 61614  
(309) 692-0000 / (309) 692-0820 Fax  
www.fwg.com