



	STATION	OFFSET	
1.	747+61.38	31.95'	LT
2.	747+59.80	23.96'	LT
3.	747+79.16	34.73'	LT
4.	747+79.67	26.72'	LT
5.	747+60.52	27.00'	RT
6.	747+61.02	35.00'	RT
7.	747+78.73	35.00'	RT
8.	747+80.31	27.00'	RT
9.	746+54.72	27.00'	RT
10.	746+21.56	27.00'	RT

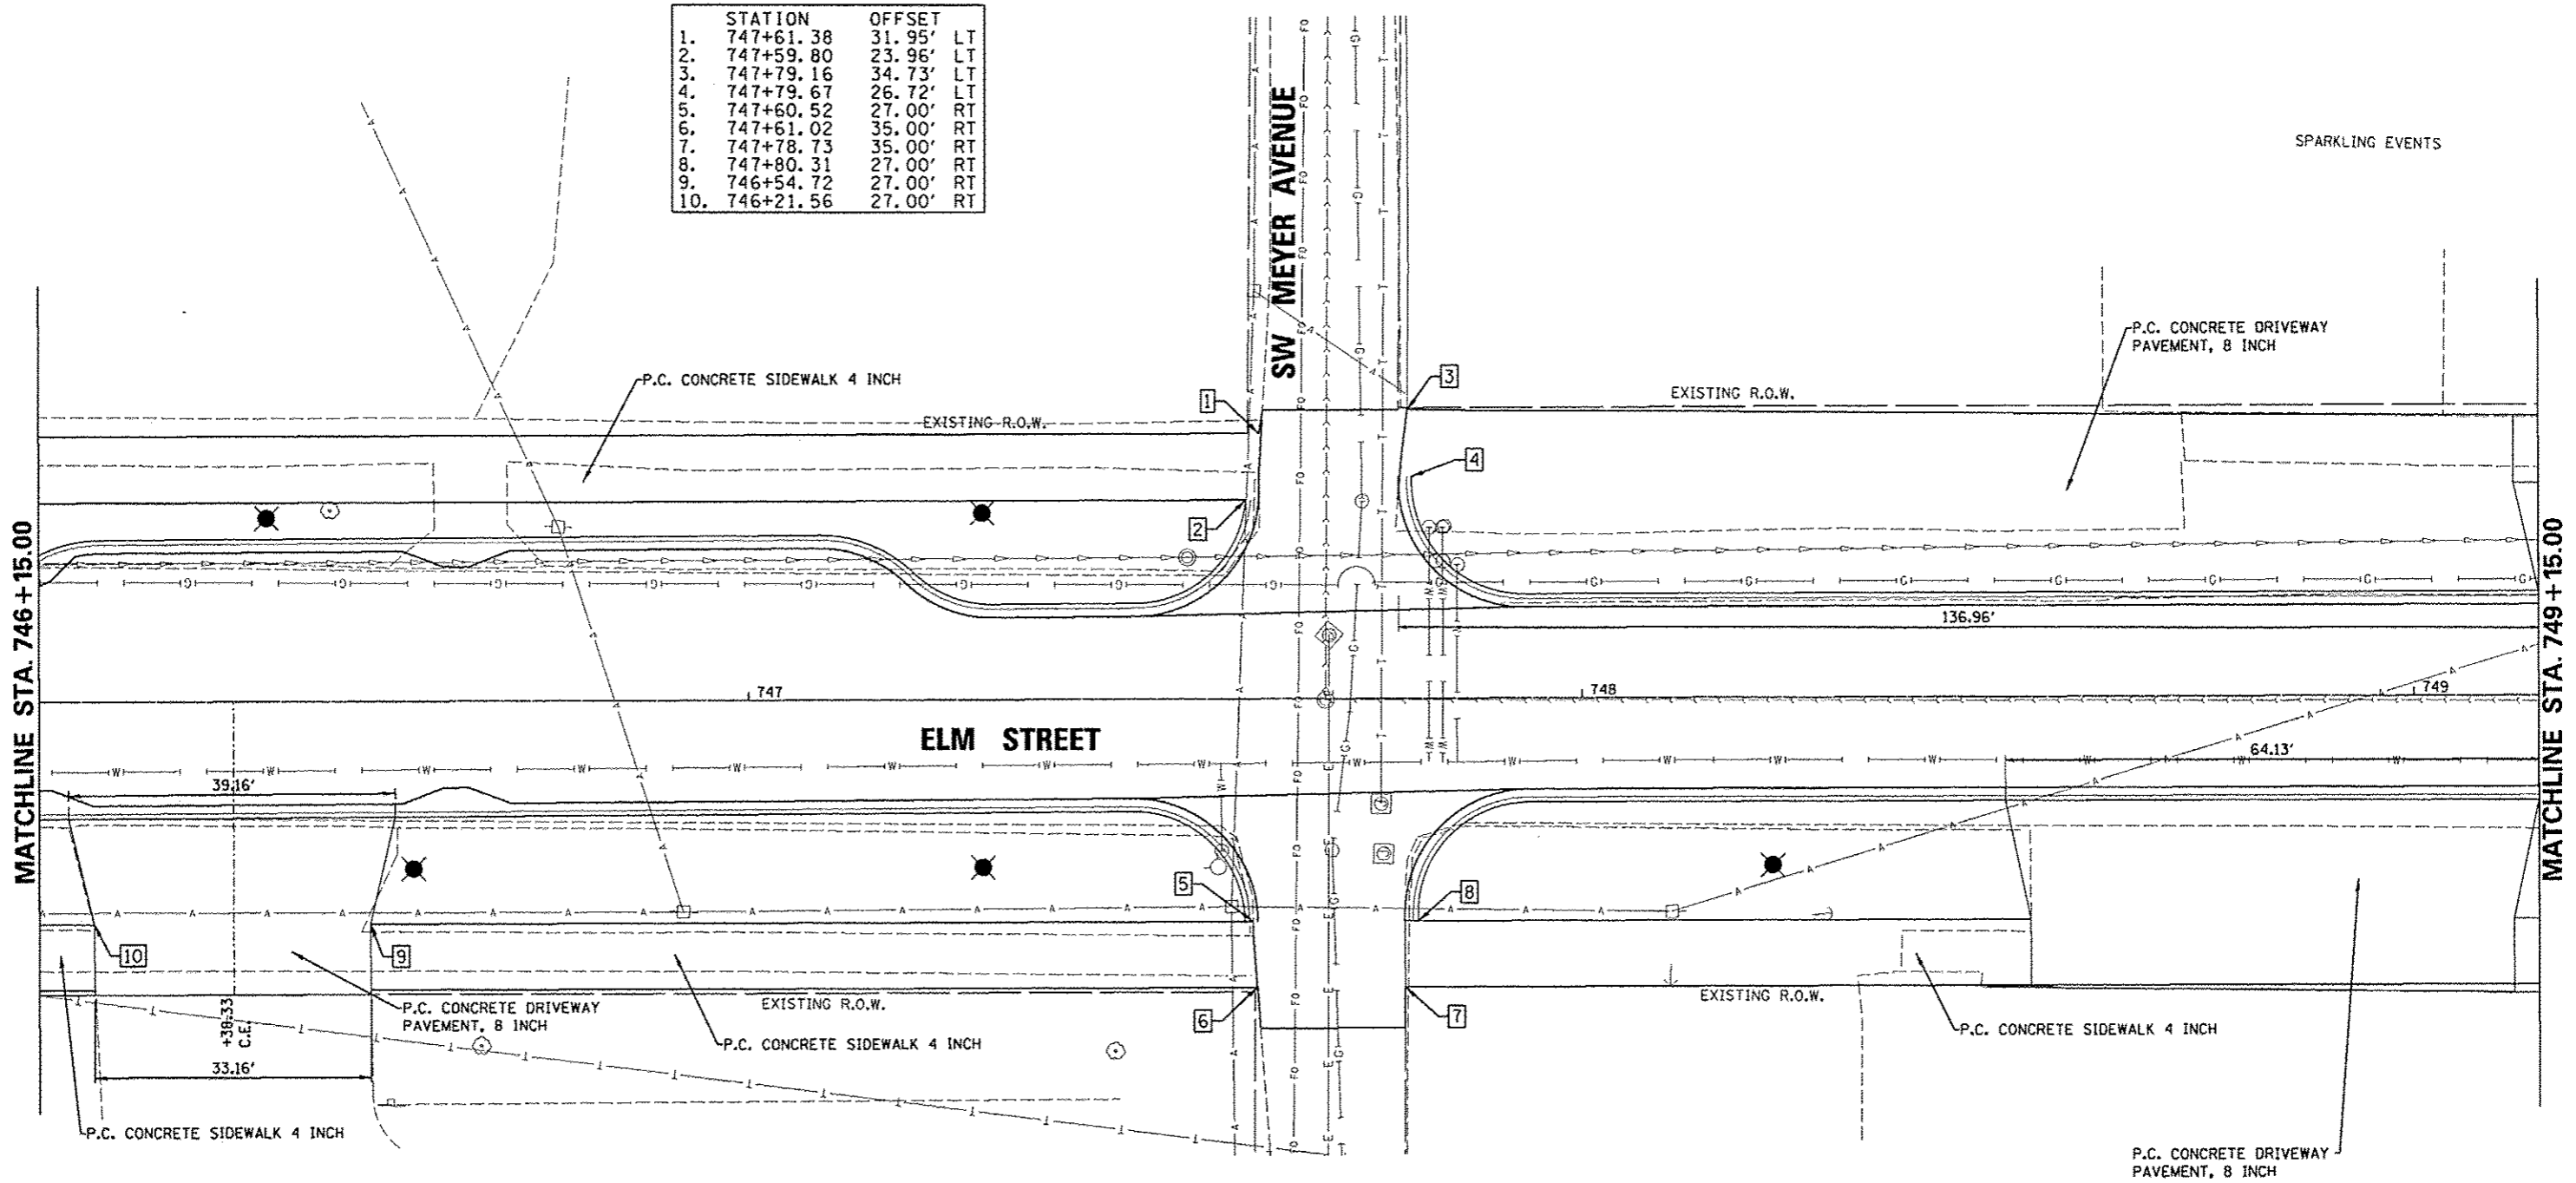

SPARKLING EVENTS

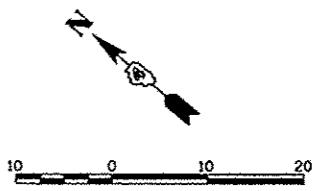

**Farnsworth GROUP**  
 7707 N. KNOXVILLE AVE, SUITE 100  
 PEORIA, ILLINOIS 61614  
 (309) 693-8888 / (309) 693-8820 Fax  
 www.fwg.com

FILE NAME * c:\pwise\work\do_not_delete\dms73427\04	USER NAME * marak.01390	DESIGNED - STH	REVISED - -	<b>STATE OF ILLINOIS DEPARTMENT OF TRANSPORTATION</b>	<b>ELM STREET STREETScape PLAN</b>		F.A.U. RTE. 5638	SECTION 12-00356-01-PV	COUNTY PEORIA	TOTAL SHEETS 519	SHEET NO. 270
	PLOT SCALE * 28.0000' / in.	CHECKED - BAB	REVISED - -		SCALE: 1"=10'	SHEET NO. OF SHEETS	STA. 746+15.00 TO STA. 749+15.00	CONTRACT NO. 89626		ILLINOIS FED. AID PROJECT TIG-509316581	
	PLOT DATE * 07/23/2012	DATE - 7/18/12	REVISED - -								