


STATION	OFFSET	
1. 794+25.89	37.63'	LT
2. 794+35.59	34.76'	LT
3. 794+35.59	23.72'	LT
4. 795+18.69	23.85'	LT
5. 795+18.67	25.27'	LT
6. 795+38.52	25.29'	LT
7. 795+38.52	30.29'	LT
8. 795+57.03	30.29'	LT
9. 795+57.03	37.63'	LT

STATION	OFFSET	
10. 793+75.25	21.41'	LT
11. 794+09.77	21.41'	LT
12. 795+47.77	21.41'	LT
13. 795+82.27	21.41'	LT
14. 796+16.77	21.41'	LT
15. 796+59.15	18.91'	LT
16. 796+58.52	31.46'	LT
17. 793+75.27	21.41'	RT
18. 794+09.77	21.41'	RT

STATION	OFFSET	
19. 794+78.77	21.41'	RT
20. 796+51.27	21.41'	RT
21. 794+33.51	23.83'	RT
22. 794+48.51	23.83'	RT
23. 795+38.46	23.91'	RT
24. 795+56.25	23.91'	RT
25. 795+89.30	23.91'	RT
26. 796+07.40	23.91'	RT
27. 796+43.37	24.95'	LT
28. 796+43.40	23.91'	LT
29. 796+59.15	23.91'	LT

CONTROL POINTS PROVIDED FOR ALL STANDARD PLANTER BOXES AND 3' AND 4' INTERSECTION BRICK PAVER INLAY FOR CONSTRUCTION, SEE DETAILS 4, 23, AND 24 RESPECTIVELY FOR FURTHER INFORMATION.

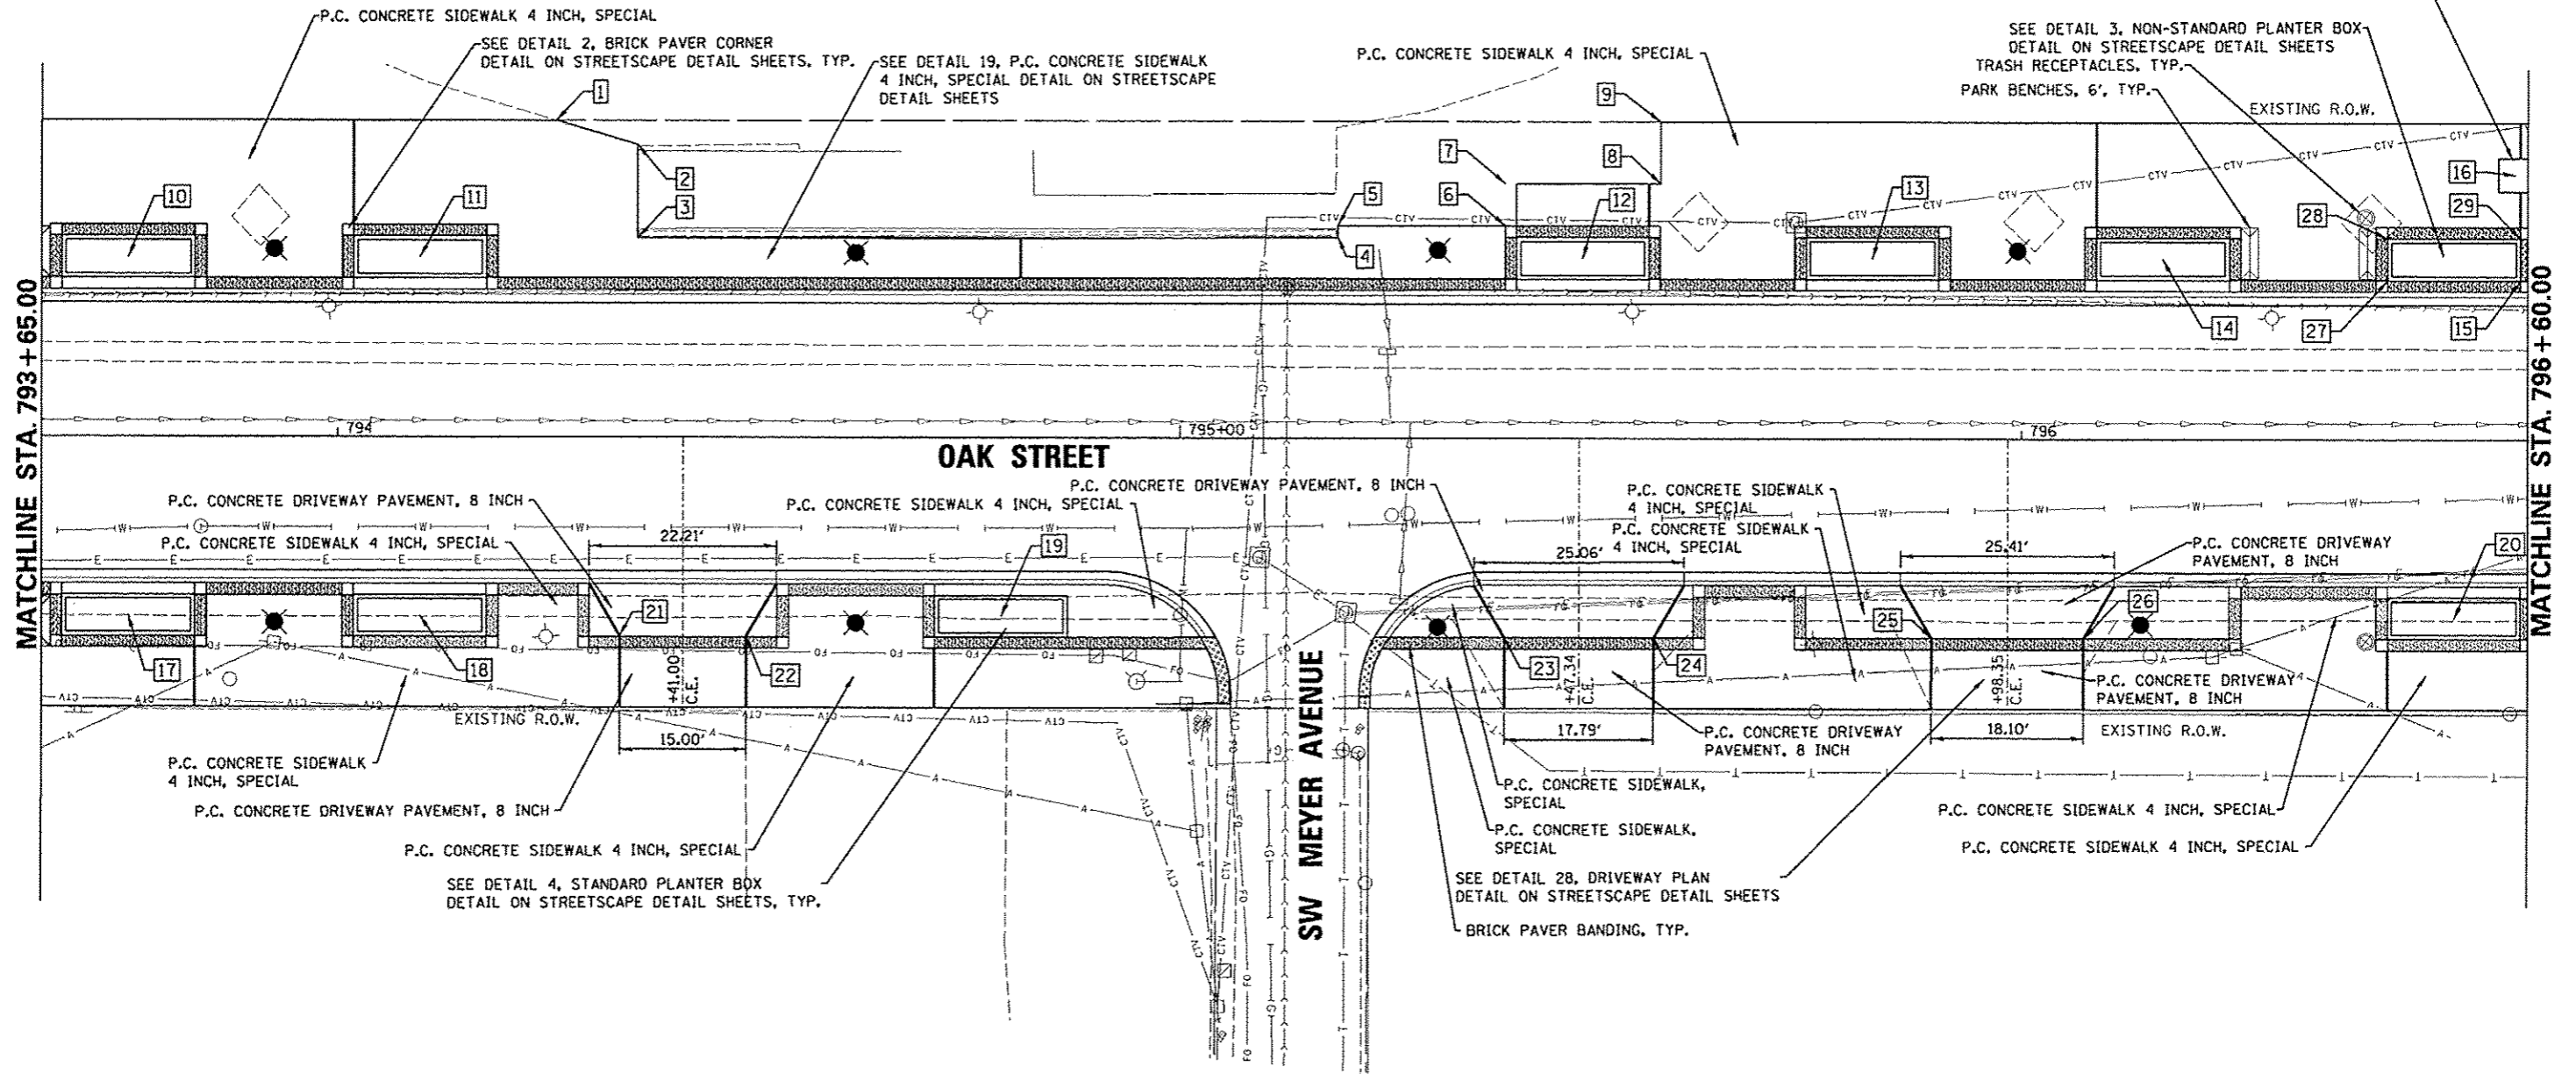

SEE DETAIL 24, 4' INTERSECTION BRICK PAVER INLAY DETAIL ON STREETSCAPE DETAIL SHEETS, TYP.

SEE DETAIL 3, NON-STANDARD PLANTER BOX DETAIL ON STREETSCAPE DETAIL SHEETS TRASH RECEPTACLES, TYP.

PARK BENCHES, 6', TYP.

EXISTING R.O.W.

MATCHLINE STA. 793 + 65.00

MATCHLINE STA. 796 + 60.00



**Farnsworth GROUP**  
 7707 N. KNOXVILLE AVE, SUITE 100  
 PEORIA, ILLINOIS 61614  
 (309) 699-8688 / (309) 699-8820 Fax  
 www.fwg.com

FILE NAME * or\pwise_work\do_not_delete\des73427\04	USER NAME * manrk01398	DESIGNED - STH	REVISED -	<b>STATE OF ILLINOIS DEPARTMENT OF TRANSPORTATION</b>	<b>OAK STREET STREETSCAPE PLAN</b>			F.A.U. RTE. 663	SECTION 12-00356-01-PV	COUNTY PEORIA	TOTAL SHEETS 519	SHEET NO. 271
PLOT SCALE * 28.0000' / 1"	CHECKED - BAB	DATE - 7/18/12	REVISED -		SCALE: 1"=10'	SHEET NO. OF SHEETS	STA. 793+65.00 TO STA. 796+60.00	CONTRACT NO. 89626				
PLOT DATE * 07/23/2012	DATE - 7/18/12	REVISED -	REVISED -		ILLINOIS FED. AID PROJECT 11G-50931(58)							