


STATION	OFFSET	
1.	798+37.62	24.41' LT
2.	798+72.12	24.41' LT
3.	799+06.62	24.41' LT
4.	798+29.33	24.10' RT
5.	798+29.32	25.01' RT
6.	798+78.18	22.98' RT
7.	798+80.72	23.15' RT
8.	798+83.30	27.33' RT
9.	799+02.23	22.71' RT
10.	798+99.73	27.33' RT
11.	799+54.09	22.09' RT
12.	799+54.29	27.95' RT
13.	799+62.00	27.73' RT

CONTROL POINTS PROVIDED FOR ALL STANDARD PLANTER BOXES AND 3' AND 4' INTERSECTION BRICK PAVER INLAY FOR CONSTRUCTION, SEE DETAILS 4, 23, AND 24 RESPECTIVELY FOR FURTHER INFORMATION.

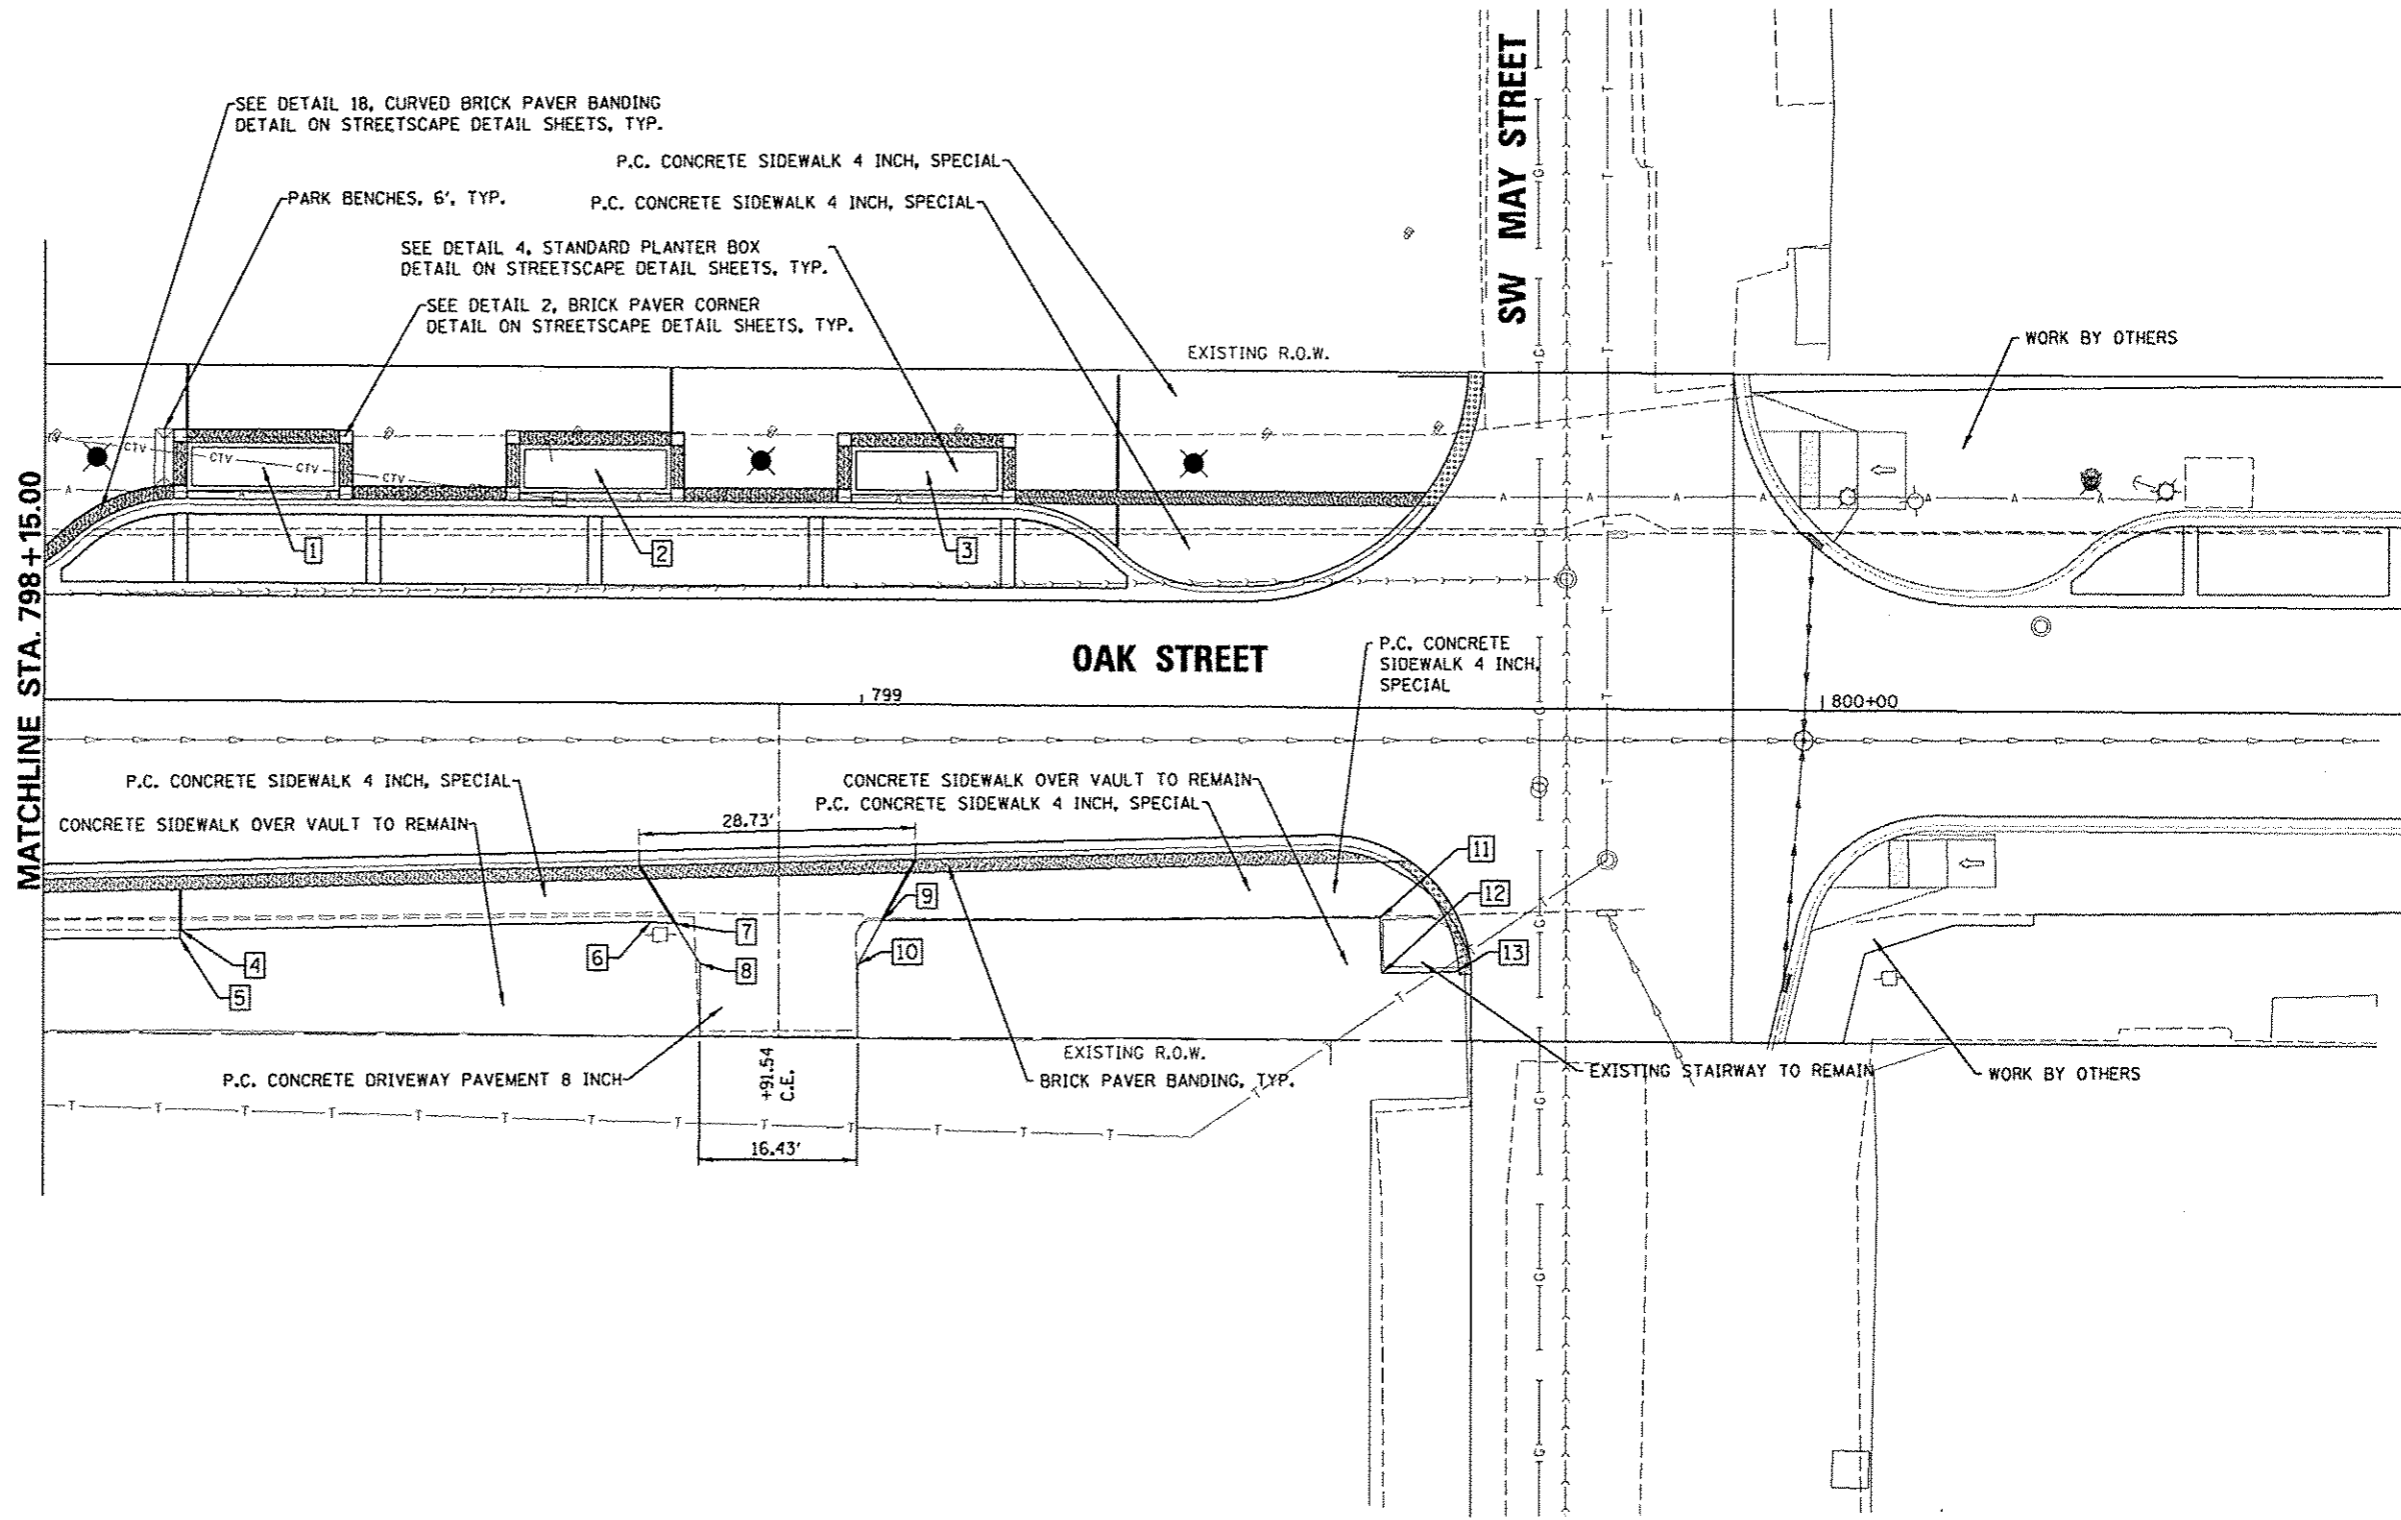

**Farnsworth GROUP**  
7707 N. KNOXVILLE AVE, SUITE 100  
PEORIA, ILLINOIS 61614  
(309) 699-8000 / (309) 699-0820 Fax  
www.fwg.com

FILE NAME * c:\pwise\work\do_not_delete\dms73427\04	USER NAME * manak81319	DESIGNED - STH	REVISED - -	<b>STATE OF ILLINOIS DEPARTMENT OF TRANSPORTATION</b>	<b>OAK STREET STREETScape PLAN</b>	F.A.U. RTE. 6633	SECTION 12-00356-01-PV	COUNTY PEORIA	TOTAL SHEETS 519	SHEET NO. 272		
PLT SCALE * 28.0000 / 1 in.	CHECKED - BAB	REVISED - -	REVISED - -			SCALE: 1"=10'	SHEET NO. OF SHEETS	STA. 798+15.00 TO STA. 800+00.00	ILLINOIS FED. AID PROJECT TIG-50931(56)			
PLT DATE * 07/18/2012	DATE - 7/18/12	REVISED - -	REVISED - -			CONTRACT NO. 89626						