



STATION	OFFSET	
1.	905+65.86	29.64' LT
2.	905+76.01	29.63' LT
3.	905+76.02	39.13' LT
4.	906+09.22	39.09' LT
5.	905+65.85	19.08' LT
6.	905+26.33	18.82' RT
7.	906+11.73	27.45' RT
8.	906+23.54	19.89' RT
9.	906+29.48	17.74' RT
10.	906+46.33	20.81' RT
11.	906+06.69	04.50' RT
12.	906+28.63	26.11' RT
13.	905+83.28	46.57' LT
14.	905+53.07	43.48' LT
15.	905+41.89	52.62' LT
16.	905+41.88	48.53' LT
17.	905+37.79	48.04' LT

RIZZI'S ON STATE

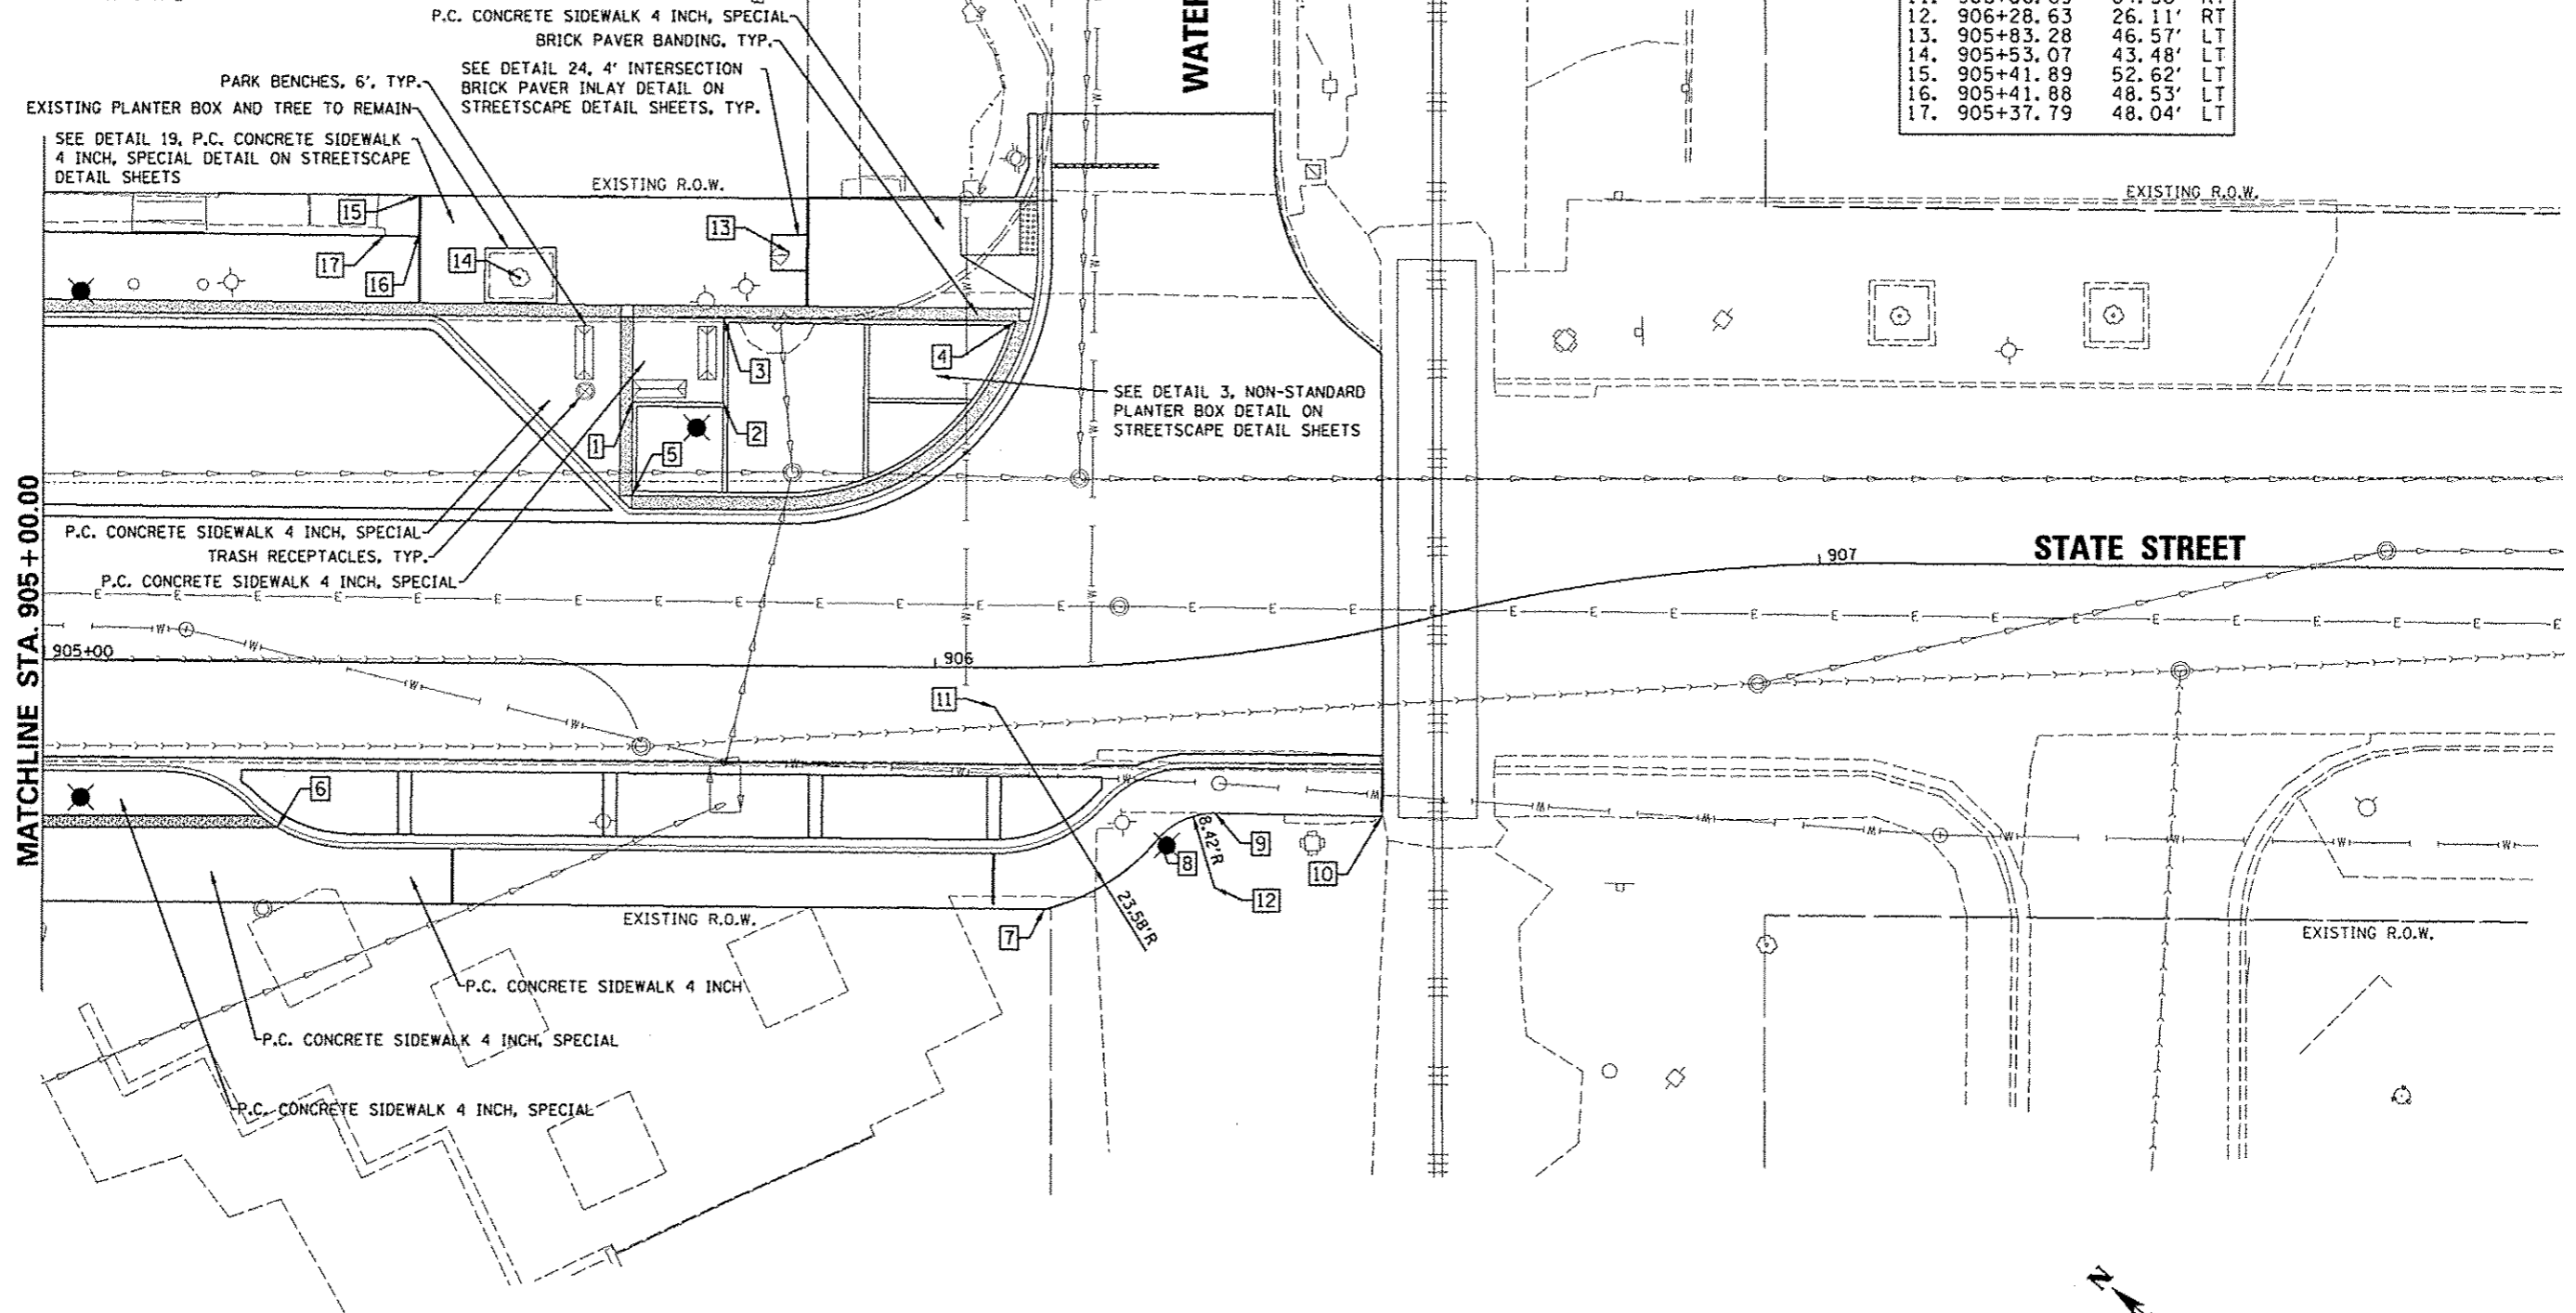

MATCHLINE STA. 905+00.00

CONTROL POINTS PROVIDED FOR ALL STANDARD PLANTER BOXES AND 3' AND 4' INTERSECTION BRICK PAVER INLAY FOR CONSTRUCTION, SEE DETAILS 4, 23, AND 24 RESPECTIVELY FOR FURTHER INFORMATION.

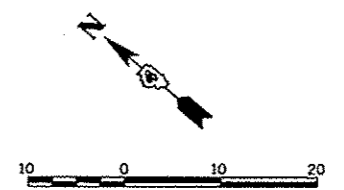

FILE NAME *	USER NAME * sarak01398	DESIGNED - STH	REVISED -
al\p\work\do_not_delete\dms73427\04	010155-ahc-1ndcap002.dgn	DRAWN - STH	REVISED -
	PLOT SCALE = 20.0000' / in.	CHECKED - BAB	REVISED -
	PLOT DATE = 07/23/2012	DATE - 7/18/12	REVISED -

STATE OF ILLINOIS
DEPARTMENT OF TRANSPORTATION

STATE STREET STREETSCAPE PLAN	
SCALE: 1"=10'	SHEET NO. OF SHEETS
STA. 905+00.00 TO STA. 908+00.00	

F.A.U. RTE.	SECTION	COUNTY	TOTAL SHEETS	SHEET NO.
0139	12-00356-01-PV	PEORIA	519	275
CONTRACT NO. 89626			ILLINOIS FED. AID PROJECT TIC-50931581	

Farnsworth GROUP
7707 N. KNOXVILLE AVE, SUITE 100
PEORIA, ILLINOIS 61614
(309) 699-8888 / (309) 699-9520 Fax
www.fsg.com