


- NOTES:
1. PROVIDE EXPANSION JOINTS AS SHOWN ON THE STREETScape JOINING PLAN.
  2. PROVIDE EXPANSION JOINTS AT INTERSECTIONS, WITH STRUCTURES, AND ABRUPT CHANGES.
  3. PROVIDE CONTRACTION JOINTS AS SHOWN ON STREETScape JOINING PLAN.
  4. PROVIDE CONSTRUCTION JOINTS AS SHOWN ON STREETScape JOINING PLAN.

**22 P.C. Concrete Sidewalk 4 Inch - Joint Details**


Scale: Not to Scale

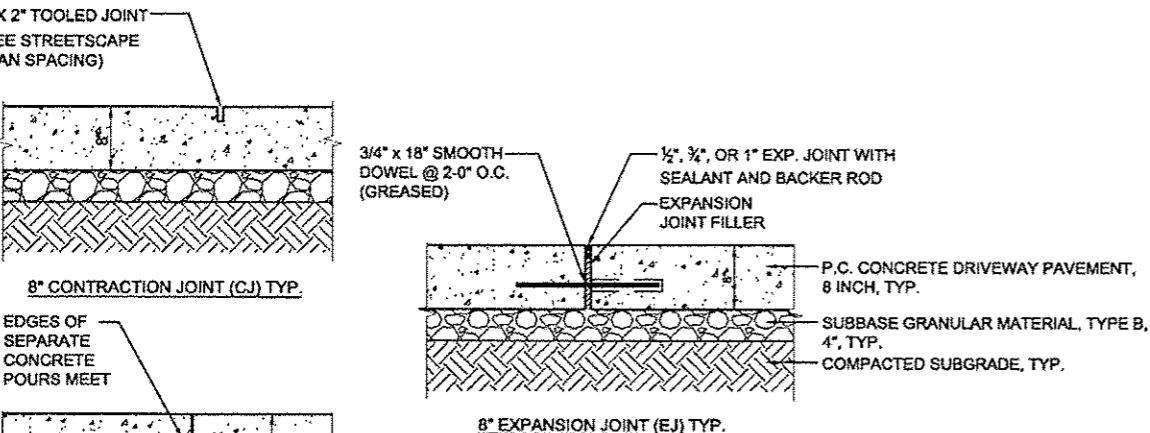

- NOTES:
1. PROVIDE EXPANSION JOINTS FOR DRIVEWAYS AS SHOWN ON THE STREETScape PLAN
  2. PROVIDE CONTRACTION JOINTS FOR DRIVEWAYS AS SHOWN ON STREETScape PLAN.
  3. PROVIDE CONSTRUCTION JOINTS AS SHOWN ON STREETScape PLAN.

**21 P.C. Concrete Driveway Pavement, 8 Inch - Joint Details**


Scale: Not to Scale

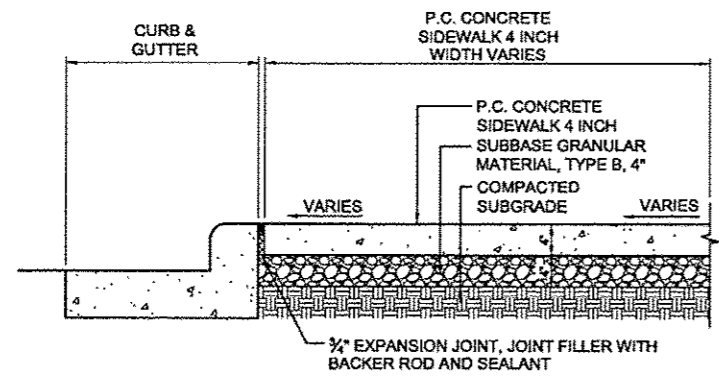

**20 P.C. Concrete Sidewalk 4 Inch Section**

Scale: 1"=1'-0"


FILE NAME =	USER NAME = manak01398	DESIGNED - ALW	REVISED -
BL0155-shr-deta11-1ndsup05.dgn		DRAWN - ALW	REVISED -
PLT SCALE = 2.0000 / in.		CHECKED - BAB	REVISED -
PLT DATE = 07/23/2012		DATE - 7/18/12	REVISED -

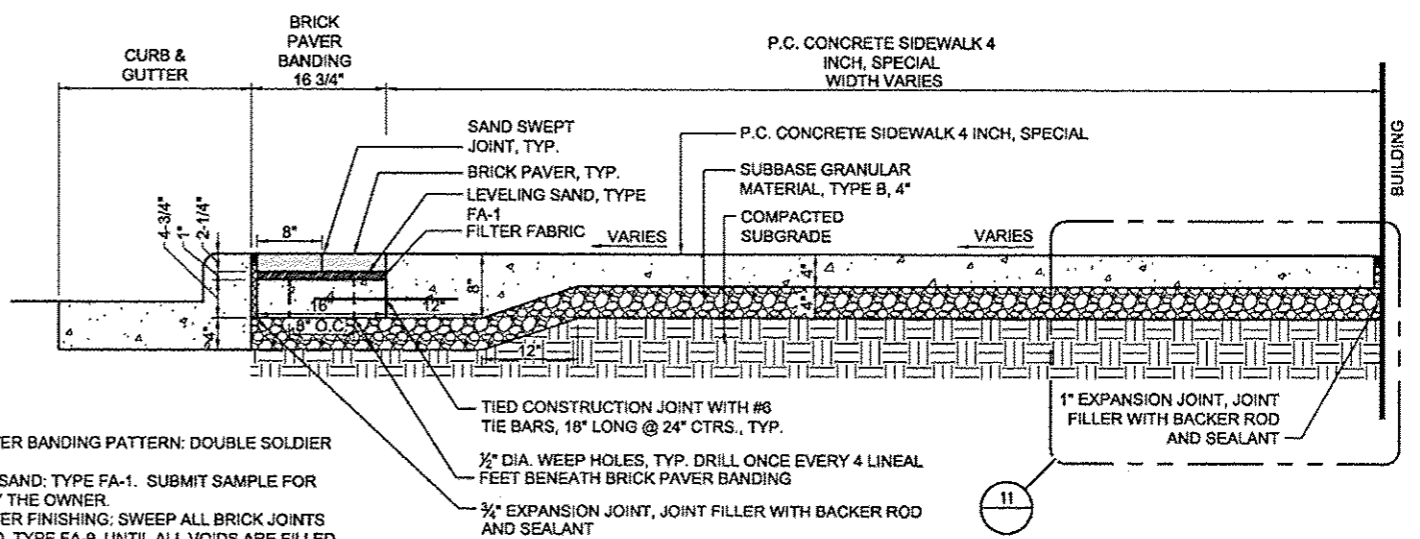

- NOTES:
1. BRICK PAVER BANDING PATTERN: DOUBLE SOLDIER COURSE
  2. LEVELING SAND: TYPE FA-1. SUBMIT SAMPLE FOR REVIEW BY THE OWNER.
  3. BRICK PAVER FINISHING: SWEEP ALL BRICK JOINTS WITH SAND, TYPE FA-9, UNTIL ALL VOIDS ARE FILLED. REPEAT PROCEDURE AS NEEDED TO FILL ALL VOIDS.
  4. BRICK PAVER TYPE AND COLOR: BELDEN, CRESTLINE MOLDED CLAY PAVER WITH DUTCH CHAMFERED EDGE, 2 1/4" x 4" x 8", VICTORIAN OR APPROVED EQUAL.
  5. REFER TO SPECIAL PROVISIONS FOR COMPACTION OF SUBBASE GRANULAR MATERIAL, TYPE B AND SUBGRADE.

**19 P.C. Concrete Sidewalk 4 Inch, Special Section**

Scale: 1"=1'-0"

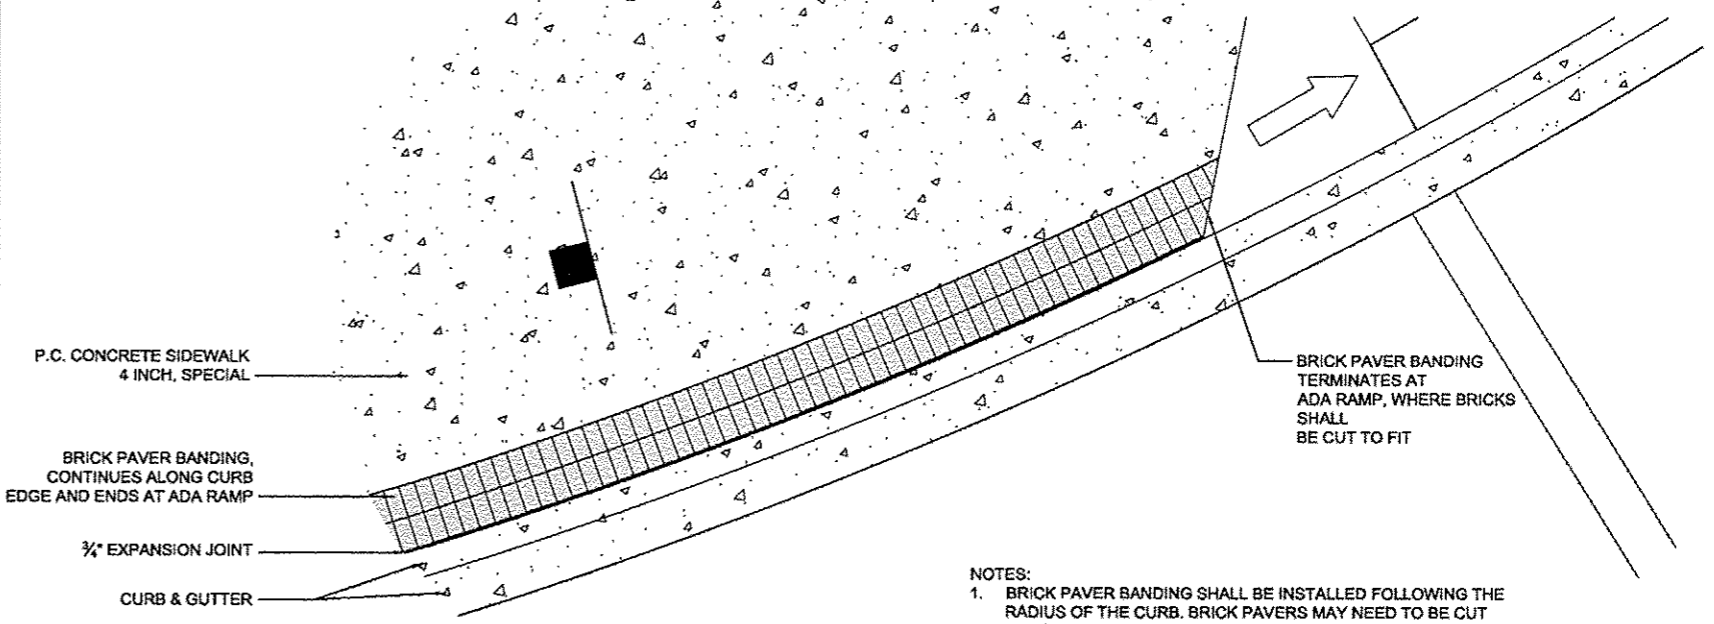

- NOTES:
1. BRICK PAVER BANDING SHALL BE INSTALLED FOLLOWING THE RADIUS OF THE CURB. BRICK PAVERS MAY NEED TO BE CUT LONGITUDINALLY TO MAINTAIN A CONSISTENT JOINT SPACING OF NO MORE THAN 1/4" BETWEEN BRICKS.
  2. BRICK PAVER BANDING PATTERN: DOUBLE SOLDIER COURSE
  3. BRICK PAVER TYPE AND COLOR: BELDEN, CRESTLINE MOLDED CLAY BRICK WITH DUTCH CHAMFERED EDGE, 2 1/4" x 4" x 8" AND 2 1/4" x 8" x 8", VICTORIAN OR APPROVED EQUAL

**18 Intersection- Curved Brick Paver Banding Detail**

Scale: 1/2"=1'-0"

STATE OF ILLINOIS  
DEPARTMENT OF TRANSPORTATION

TIGER II - WAREHOUSE DISTRICT  
STREETScape DETAILS

SCALE: N.T.S. SHEET NO. OF SHEETS STA. TO STA.

F.A.U. RTE.	SECTION	COUNTY	TOTAL SHEETS	SHEET NO.
63	12-00356-01-PV	PEORIA	519	281
CONTRACT NO. 89626			ILLINOIS FED. AID PROJECT TIC-5053158	

**Farnsworth**  
GROUP  
7707 N. ROCKFORD AVE., SUITE 100  
PEORIA, ILLINOIS 61614  
(309) 698-0888 / (309) 698-0820 Fax  
www.f-w.com