


- NOTES:
- BRICK PAVER BANDING PATTERN: DOUBLE SOLDIER COURSE
  - BRICK PAVER FINISHING: SWEEP ALL BRICK JOINTS WITH SAND, TYPE FA-9, UNTIL ALL VOIDS ARE FILLED. REPEAT PROCEDURE AS NEEDED TO FILL ALL VOIDS.
  - BRICK PAVER TYPE AND COLOR: BELDEN, CRESTLINE MOLDED CLAY BRICK PAVER WITH DUTCH CHAMFERED EDGE, 2 1/4" x 4" x 8", VICTORIAN OR APPROVED EQUAL REFER TO SPECIAL PROVISIONS FOR COMPACTION OF AGGREGATE BASE COURSES, SUBBASE GRANULAR MATERIAL, TYPE B AND SUBGRADE.

**P.C. Concrete Driveway Pavement, 8 Inch Brick Paver Banding Section**


Scale: Not to Scale

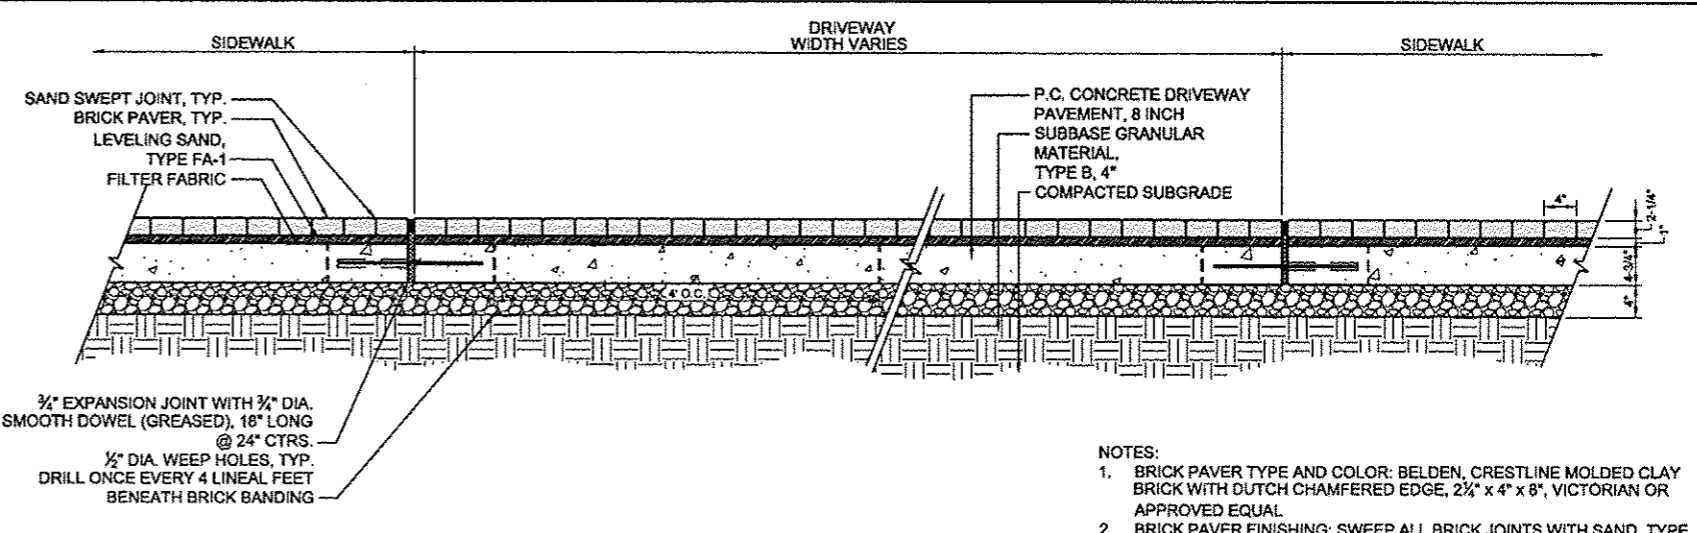

- NOTES:
- BRICK PAVER TYPE AND COLOR: BELDEN, CRESTLINE MOLDED CLAY BRICK WITH DUTCH CHAMFERED EDGE, 2 1/4" x 4" x 8", VICTORIAN OR APPROVED EQUAL
  - BRICK PAVER FINISHING: SWEEP ALL BRICK JOINTS WITH SAND, TYPE FA-9, UNTIL ALL VOIDS ARE FILLED. REPEAT PROCEDURE AS NEEDED TO FILL ALL VOIDS.

**P.C. Concrete Driveway Pavement, 8 Inch Brick Paver Banding Transverse Section**

Scale: 1"=1'-0"

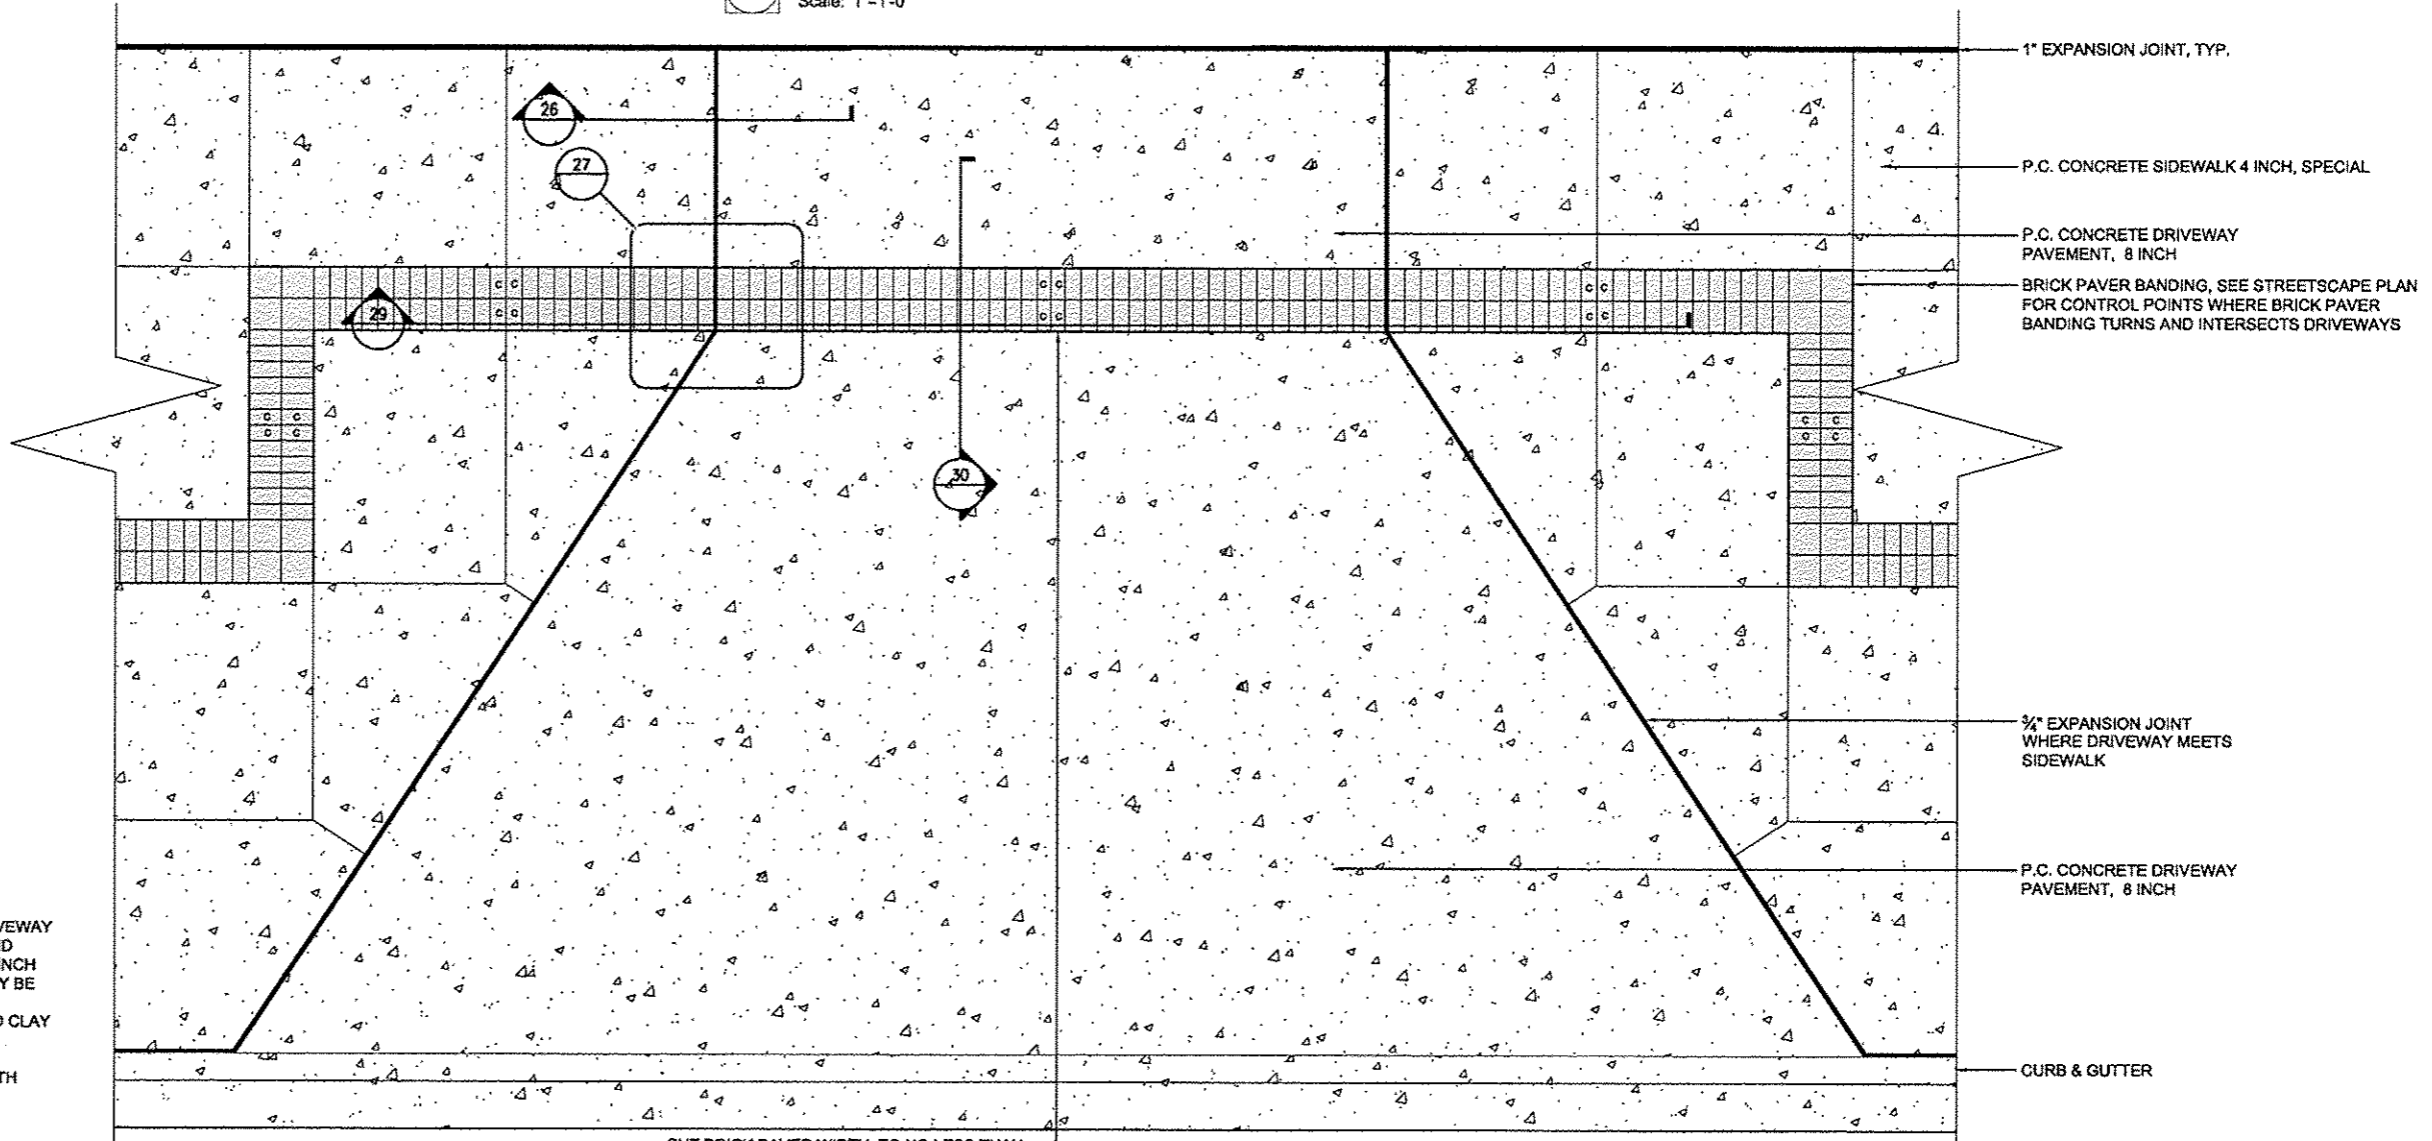

- NOTES:
- WHEN BRICK PAVER BANDING OCCURS THROUGH DRIVEWAY PER STREETScape PLAN, BRICK PAVERS SHALL BE LAID BEGINNING AT EDGE OF P.C. CONCRETE DRIVEWAY, 8 INCH AND LAID INWARD TOWARD CENTER, WHERE CUTS MAY BE NECESSARY. SEE DETAIL ABOVE.
  - BRICK TYPE AND COLOR: BELDEN, CRESTLINE MOLDED CLAY BRICK WITH DUTCH CHAMFERED EDGE, 2 1/4" x 4" x 8", VICTORIAN OR APPROVED EQUAL
  - BRICK PAVER FINISHING: SWEEP ALL BRICK JOINTS WITH MASON SAND UNTIL ALL VOIDS ARE FILLED. REPEAT PROCEDURE AS NEEDED TO FILL ALL VOIDS.

**P.C. Concrete Driveway Pavement, 8 Inch with Brick Paver Banding Detail**

Scale: 1/2"=1'-0"

FILE NAME * d:\p\ssn\work\do_not_delete\dms73427\04	USER NAME * manak81398	DESIGNED - ALW	REVISED - -
PLT SCALE * 2.0000' / in.	CHECKED - BAB	DRAWN - ALW	REVISED - -
PLT DATE * 07/23/2012	DATE - 7/18/12		

STATE OF ILLINOIS  
DEPARTMENT OF TRANSPORTATION

TIGER II - WAREHOUSE DISTRICT STREETScape DETAILS			
F.A.U. RTE. 1212	SECTION 12-00356-01-PV	COUNTY PEORIA	TOTAL SHEETS 519
SCALE: N.T.S.		SHEET NO. OF SHEETS	STA. TO STA.

TOTAL SHEETS 519	SHEET NO. 283
CONTRACT NO. B9626	
ILLINOIS FED. AID PROJECT FIG-5093(15B)	

**Farnsworth GROUP**  
7707 N. KNOXVILLE AVE. SUITE 100  
PEORIA, ILLINOIS 61614  
(309) 690-0850 / (309) 690-8820 Fax  
www.fg.com