


MATCHLINE STA. 749 + 15.00

ELM STREET

MATCHLINE STA. 150 + 20.00

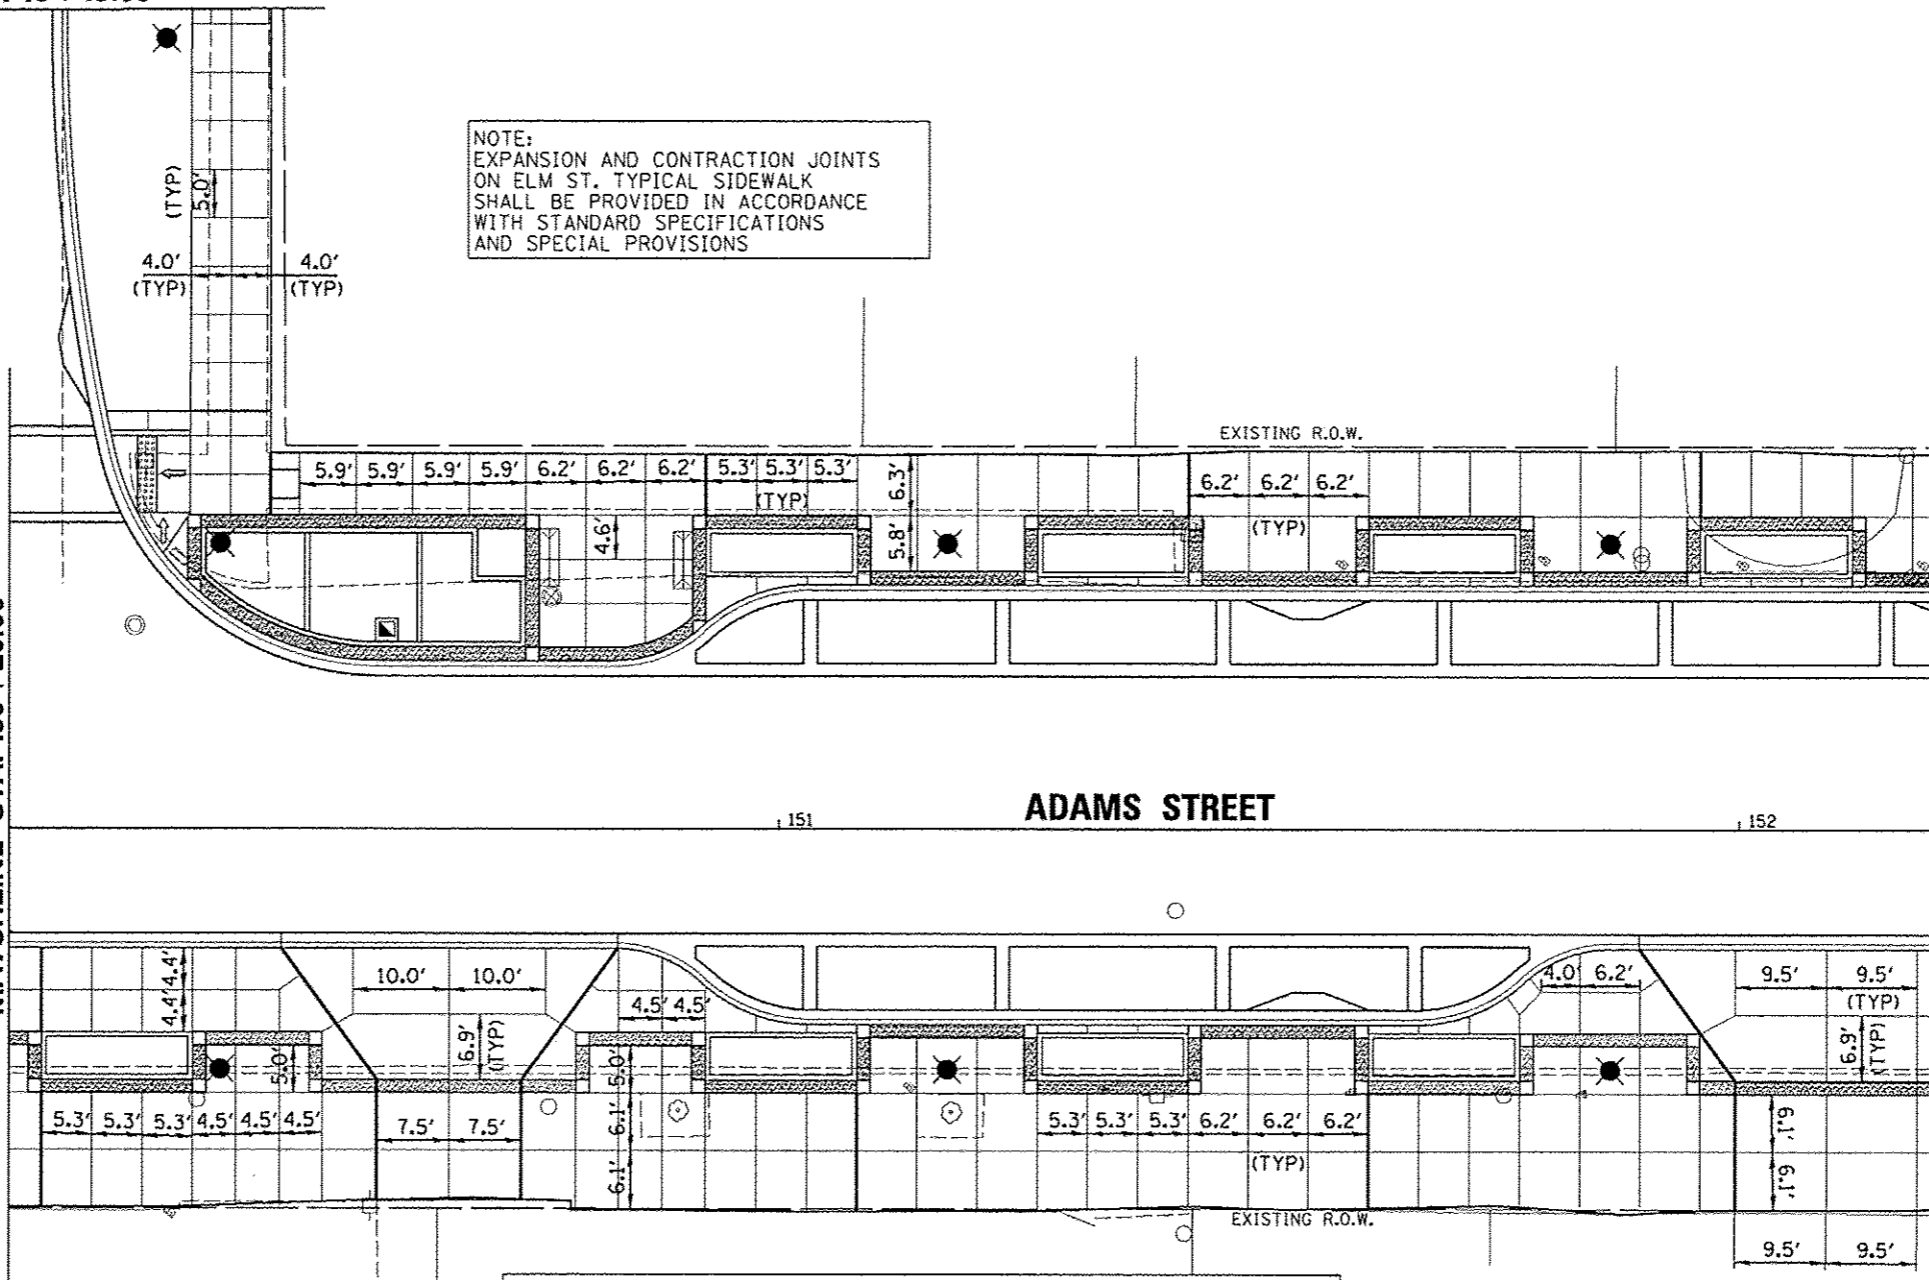

NOTE:
EXPANSION AND CONTRACTION JOINTS
ON ELM ST. TYPICAL SIDEWALK
SHALL BE PROVIDED IN ACCORDANCE
WITH STANDARD SPECIFICATIONS
AND SPECIAL PROVISIONS


ADAMS STREET

MATCHLINE STA. 152 + 20.00

JOINTING NOTES:

1. EXPANSION AND CONTRACTION JOINTS SHALL BE PROVIDED IN ACCORDANCE WITH THE STANDARD SPECIFICATIONS, SPECIAL PROVISIONS, AND PLAN DETAILS. JOINT LOCATIONS SHOWN ON THIS SHEET ARE SHOWN FOR INFORMATION AND TYPICAL LAYOUT PATTERN. EXACT FIELD CONDITIONS AND CONTRACTOR'S POURING SEQUENCE MAY REQUIRE SOME JOINT LOCATION FIELD ADJUSTMENT.
2. CONTRACTOR SHALL VERIFY ALL FIELD ADJUSTMENTS WITH FIELD ENGINEER FOR APPROVAL PRIOR TO CONSTRUCTION.
3. SEE SPECIAL PROVISION SECTION, POROUS PORTLAND CEMENT CONCRETE SIDEWALK 4 INCH, (SPECIAL) FOR FINISH AND EXPANSION JOINT REQUIREMENTS.
4. SEE SPECIAL PROVISION SECTION, PORTLAND CEMENT CONCRETE SIDEWALK 4 INCH, SPECIAL, FOR FINISH AND EXPANSION JOINT REQUIREMENTS.
5. SEE ARTICLES 423.06 AND 423.07 OF THE ILLINOIS DEPARTMENT OF TRANSPORTATION STANDARD SPECIFICATIONS FOR ROAD AND BRIDGE CONSTRUCTION MANUAL, FOR DRIVEWAY FINISH JOINT REQUIREMENTS.

JOINTING LEGEND	
	TOOLED JOINT
	EXPANSION JOINT

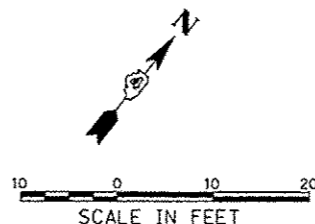

FILE NAME *	USER NAME * msnak01398	DESIGNED - STH	REVISED -	STATE OF ILLINOIS DEPARTMENT OF TRANSPORTATION	ADAMS STREET STREETSCAPE PAVEMENT JOINTING PLAN			F.A.U. R.T.E.	SECTION	COUNTY	TOTAL SHEETS	SHEET NO.	
of\pwise\work\do_not_delete\dms73427\04	BL0155-alt1-Indep.joint000.dgn	DRAWN - STH	REVISED -		SCALE: 1"=10'	SHEET NO.	OF	SHEETS	STA. 150+20.00 TO STA. 152+20.00	12-00356-01-PV	PEORIA	519	292
	PLOT SCALE = 20.0000 / / in.	CHECKED - BAB	REVISED -										
	PLOT DATE = 07/23/2012	DATE - 7/18/12	REVISED -										
ILLINOIS FED. AID PROJECT TIC-5093155B1													

Farnsworth GROUP
7707 N. KNOXVILLE AVE, SUITE 100
PEORIA, ILLINOIS 61614
(309) 699-0000 / (309) 699-9020 Fax
www.fsg.com