


WALNUT STREET

MATCHLINE STA. 163 + 10.00


WALNUT STREET

MATCHLINE STA. 160 + 90.00

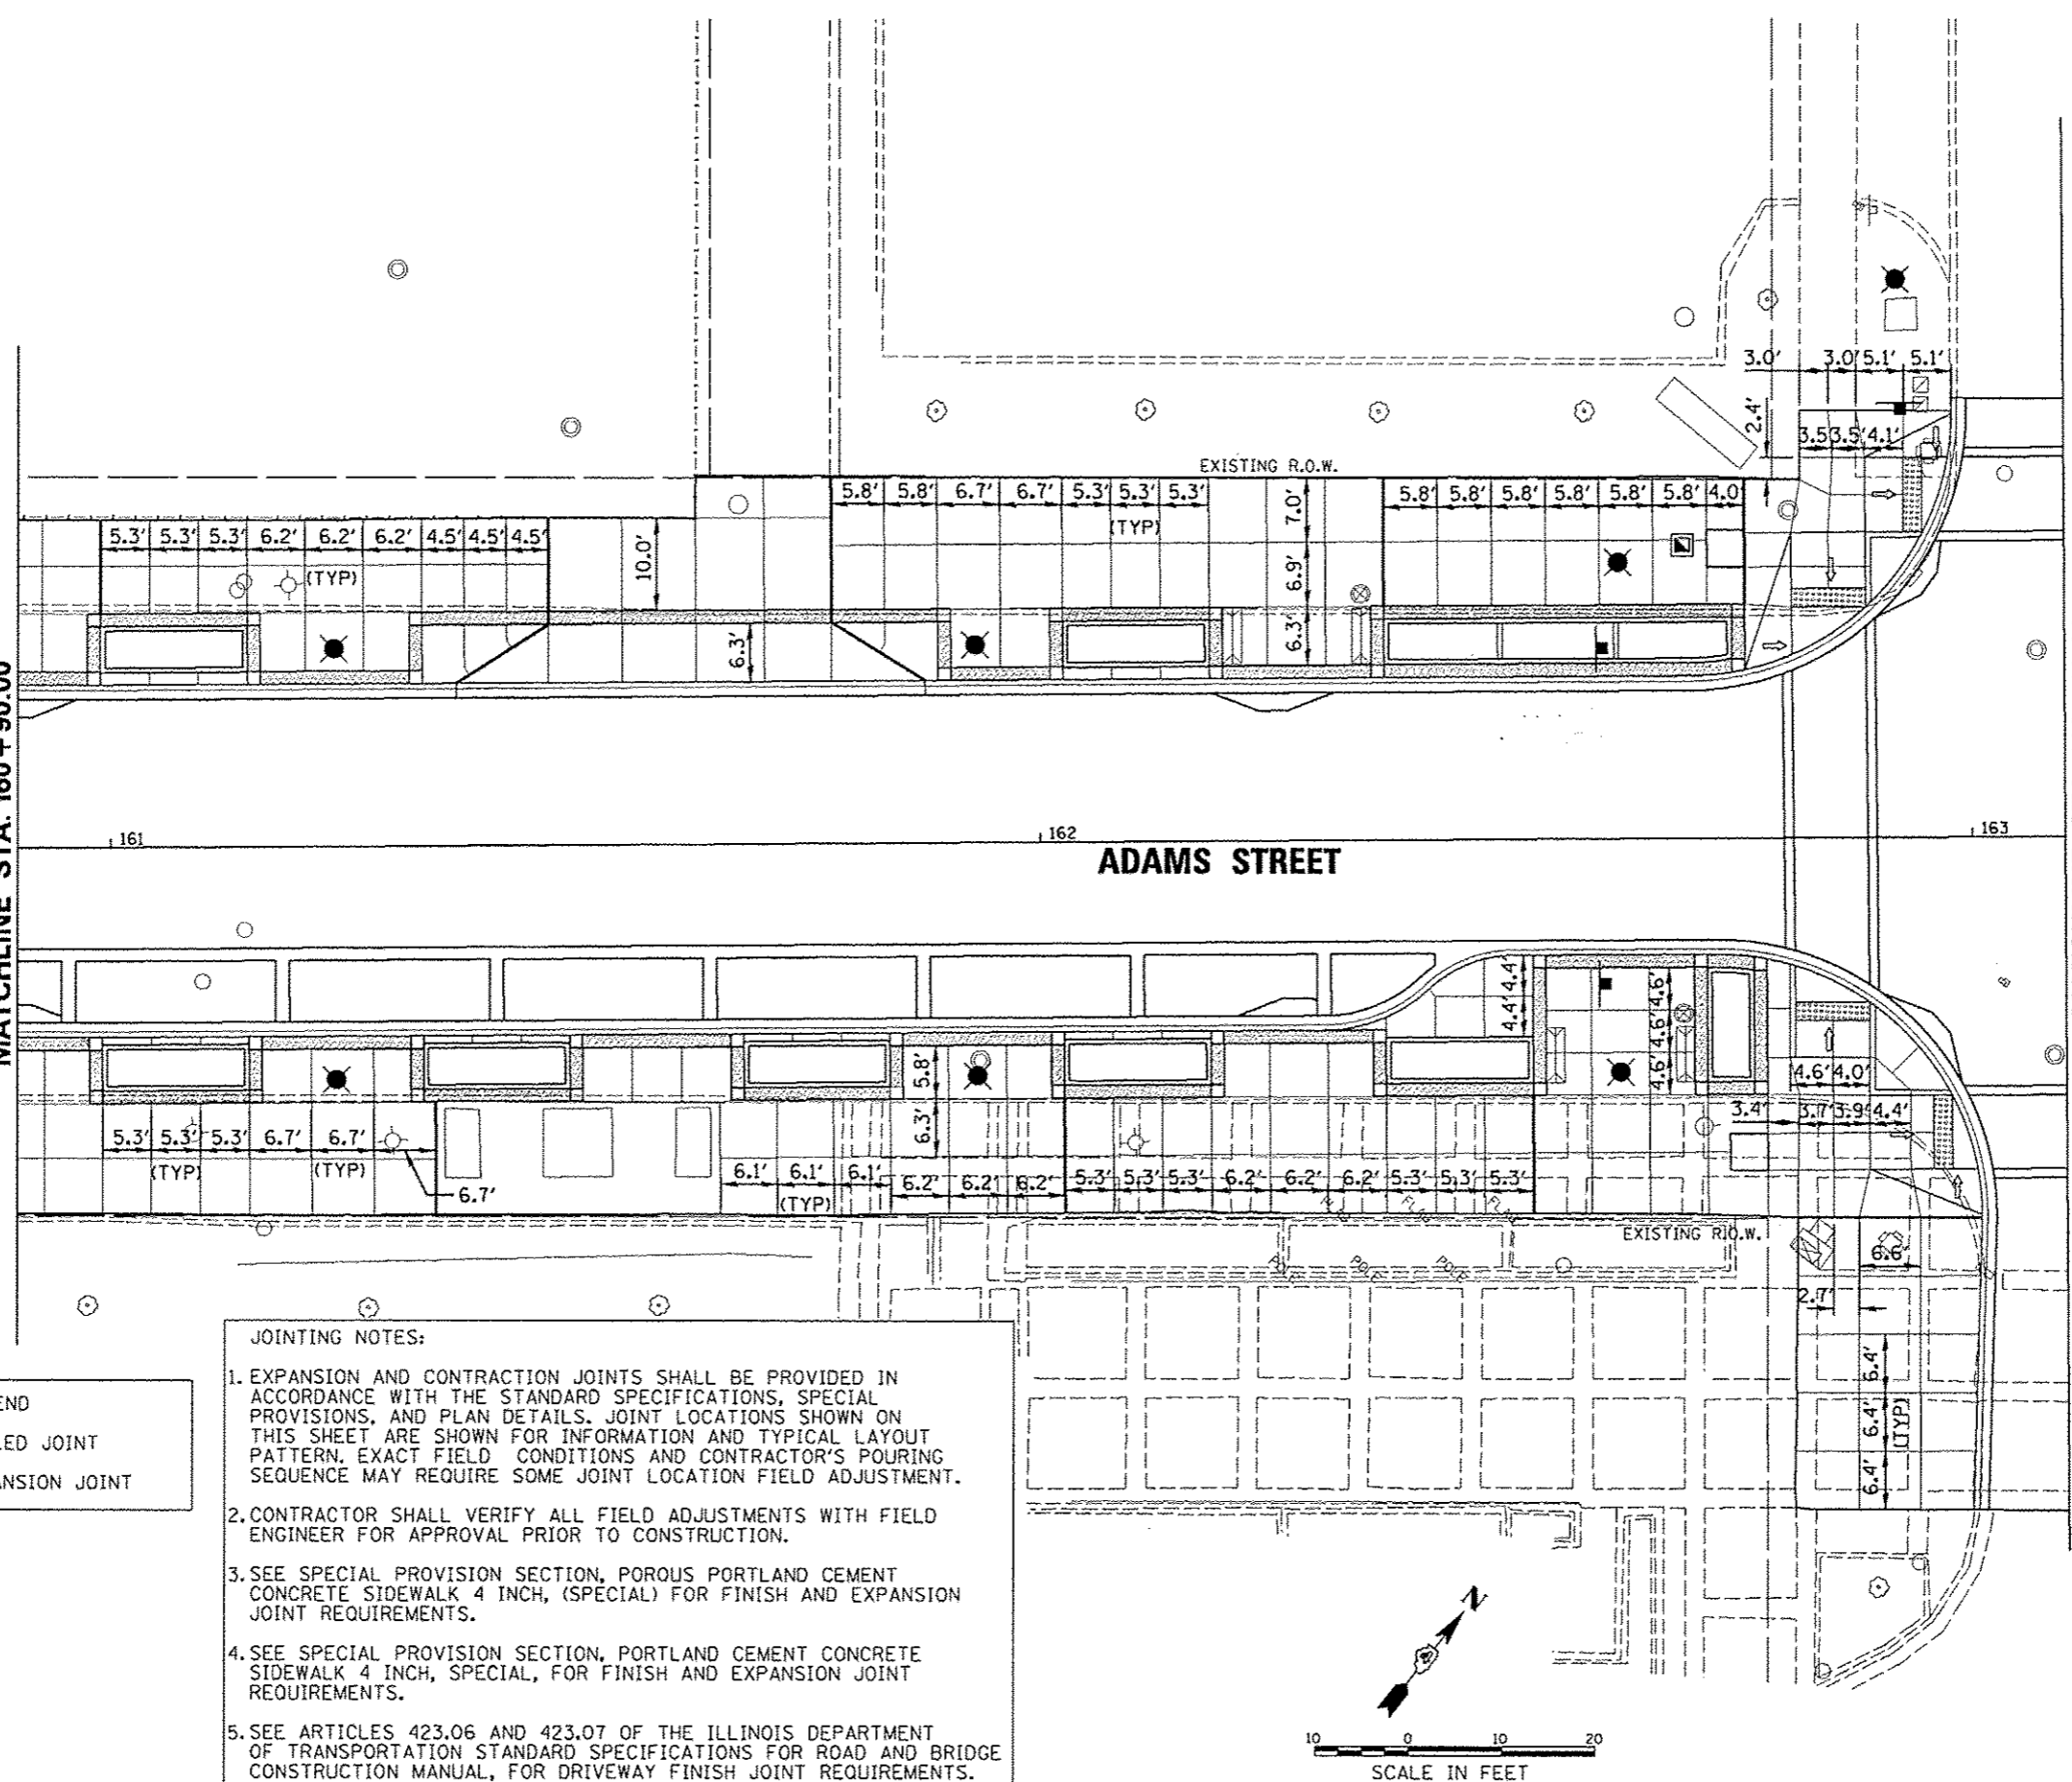

- JOINTING NOTES:**
1. EXPANSION AND CONTRACTION JOINTS SHALL BE PROVIDED IN ACCORDANCE WITH THE STANDARD SPECIFICATIONS, SPECIAL PROVISIONS, AND PLAN DETAILS. JOINT LOCATIONS SHOWN ON THIS SHEET ARE SHOWN FOR INFORMATION AND TYPICAL LAYOUT PATTERN. EXACT FIELD CONDITIONS AND CONTRACTOR'S POURING SEQUENCE MAY REQUIRE SOME JOINT LOCATION FIELD ADJUSTMENT.
 2. CONTRACTOR SHALL VERIFY ALL FIELD ADJUSTMENTS WITH FIELD ENGINEER FOR APPROVAL PRIOR TO CONSTRUCTION.
 3. SEE SPECIAL PROVISION SECTION, POROUS PORTLAND CEMENT CONCRETE SIDEWALK 4 INCH, (SPECIAL) FOR FINISH AND EXPANSION JOINT REQUIREMENTS.
 4. SEE SPECIAL PROVISION SECTION, PORTLAND CEMENT CONCRETE SIDEWALK 4 INCH, SPECIAL, FOR FINISH AND EXPANSION JOINT REQUIREMENTS.
 5. SEE ARTICLES 423.06 AND 423.07 OF THE ILLINOIS DEPARTMENT OF TRANSPORTATION STANDARD SPECIFICATIONS FOR ROAD AND BRIDGE CONSTRUCTION MANUAL, FOR DRIVEWAY FINISH JOINT REQUIREMENTS.

JOINTING LEGEND	
	TOOLED JOINT
	EXPANSION JOINT

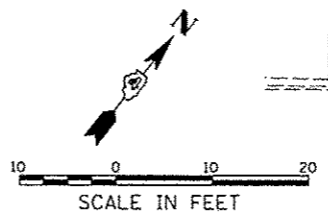

FILE NAME * c:\pwise_work\do_not_delete\dms734271.dwg	USER NAME * monsk01398	DESIGNED - STH	REVISED - -
	BL0155-ahc-1\msojps\m011.dgn	DRAWN - STH	REVISED - -
	PLOT SCALE = 20.0000'' / 1'	CHECKED - BAB	REVISED - -
	PLOT DATE = 07/23/2012	DATE - 7/18/12	REVISED - -

STATE OF ILLINOIS
DEPARTMENT OF TRANSPORTATION

ADAMS STREET
STREETSCAPE PAVEMENT JOINTING PLAN

SCALE: 1"=10'
SHEET NO. OF SHEETS STA. 160+90.00 TO STA. 163+10.00

F.A.U. RTE. NO.	SECTION	COUNTY	TOTAL SHEETS	SHEET NO.
	12-00356-01-PV	PEORIA	519	297

CONTRACT NO. 89626
ILLINOIS FED. AID PROJECT T16-5093030

Farnsworth GROUP
1707 N. KNOXVILLE AVE., SUITE 100
PEORIA, ILLINOIS 61614
(309) 699-9026 / (309) 699-4620 Fax
www.fwg.com