

MATCHLINE STA. 796 + 60.00

OAK STREET

61 FT PVC CLASS 200 PIPE, 2" MAINLINE
STATION:796+55.34 TO STATION:797+42.36

61 FT IRRIGATION CONTROL WIRE IN 2" CONDUIT
STATION:796+57.35 TO STATION:797+14.81

1,000 FT PVC CLASS 200 PIPE, 2" MAINLINE
STATION:149+76.10 TO STATION:159+26.75

1,000 FT IRRIGATION CONTROL WIRE IN 2" CONDUIT
STATION:149+76.10 TO STATION:159+26.75


148 FT PVC CLASS 200 PIPE, 1.5" STATION:155+11.77 TO STATION:156+57.49

37 FT PVC CLASS 200 PIPE, 1.5" STATION:156+57.49 TO STATION:156+91.98

IRRIGATION LEGEND

SYMBOL	DESCRIPTION
F	VALVE BOX ASSEMBLY, MANUAL LINE FLUSH
A	VALVE BOX ASSEMBLY, AIR/VACUUM RELIEF
[Hatched Box]	IRRIGATION BED .9 GPH
OI	IRRIGATION BED, OPERATION INDICATOR
*	PVC PIPE CONNECTION TO DRIP IRRIGATION PIPING
IRR. POB	IRRIGATION SYSTEM TAP AND POINT OF CONNECTION
RPZ	RPZ ASSEMBLY
[Circle with Z]	VALVE BOX ASSEMBLY, DRIP ZONE
[Circle with C]	VALVE BOX ASSEMBLY, QUICK COUPLER
[Solid Line]	PVC CLASS 200 PIPE, 1.5"
[Dashed Line]	PVC CLASS 200 PIPE, 2"
[Dotted Line]	IRRIGATION CONTROL WIRE IN 2" CONDUIT
C	IRRIGATION SYSTEM, CONTROLLER

MATCHLINE STA. 154 + 45.00

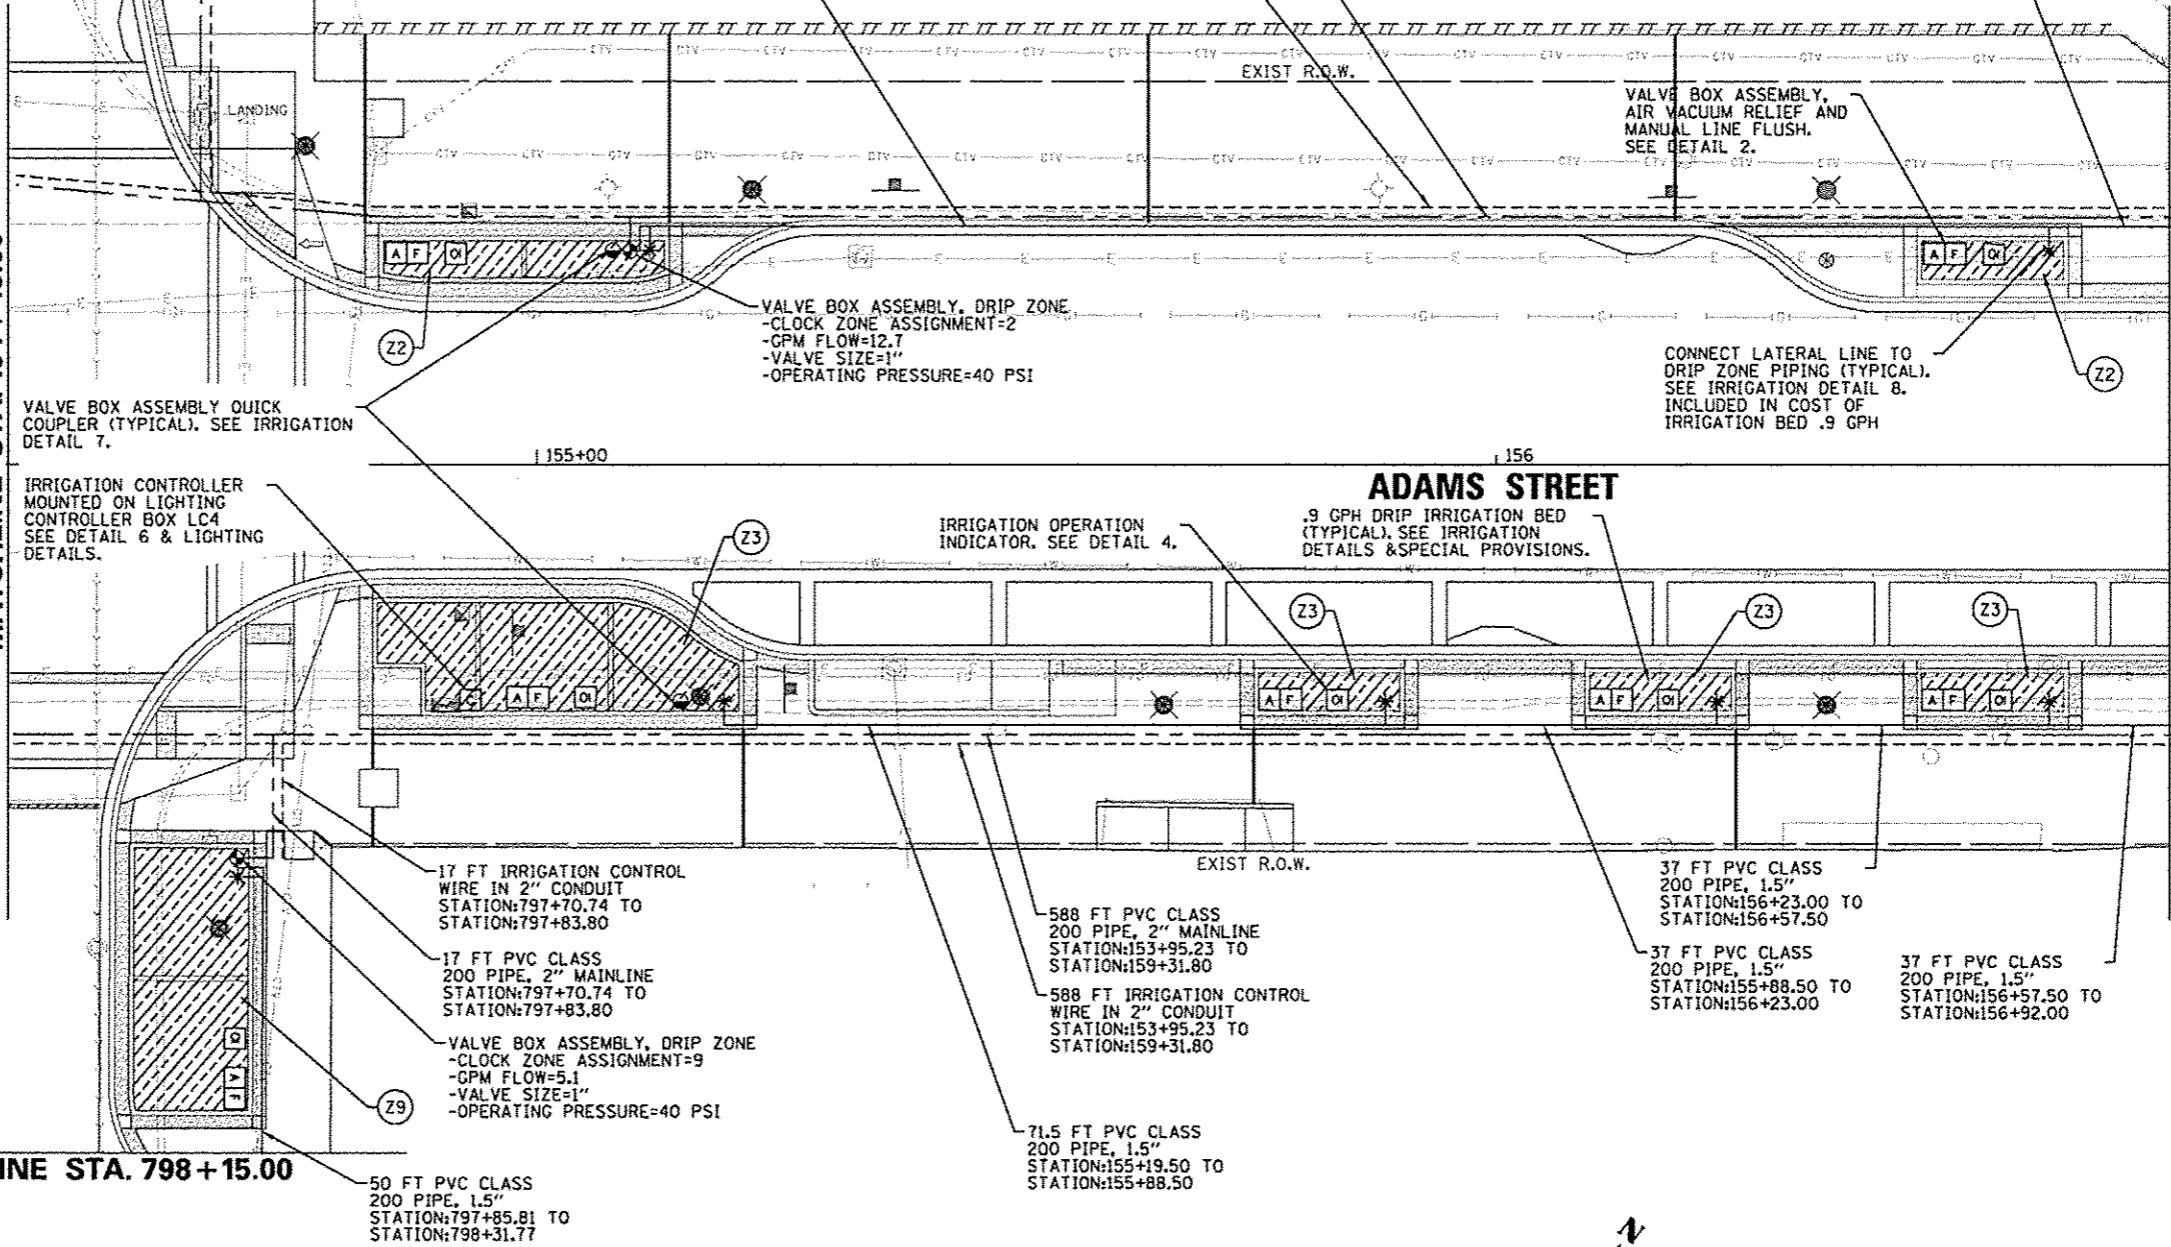

MATCHLINE STA. 156 + 70.00

MATCHLINE STA. 798 + 15.00

50 FT PVC CLASS 200 PIPE, 1.5" STATION:797+85.81 TO STATION:798+31.77

17 FT IRRIGATION CONTROL WIRE IN 2" CONDUIT STATION:797+70.74 TO STATION:797+83.80

17 FT PVC CLASS 200 PIPE, 2" MAINLINE STATION:797+70.74 TO STATION:797+83.80

VALVE BOX ASSEMBLY, DRIP ZONE -CLOCK ZONE ASSIGNMENT=9 -GPM FLOW=5.1 -VALVE SIZE=1" -OPERATING PRESSURE=40 PSI


588 FT PVC CLASS 200 PIPE, 2" MAINLINE STATION:153+95.23 TO STATION:159+31.80
588 FT IRRIGATION CONTROL WIRE IN 2" CONDUIT STATION:153+95.23 TO STATION:159+31.80

71.5 FT PVC CLASS 200 PIPE, 1.5" STATION:155+19.50 TO STATION:155+88.50

37 FT PVC CLASS 200 PIPE, 1.5" STATION:156+23.00 TO STATION:156+57.50

37 FT PVC CLASS 200 PIPE, 1.5" STATION:155+88.50 TO STATION:156+23.00

37 FT PVC CLASS 200 PIPE, 1.5" STATION:156+57.50 TO STATION:156+92.00

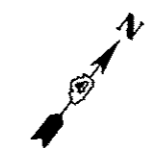

FILE NAME *	USER NAME *	DESIGNED -	REVISED -
or\pwise\work\do_not_delete\dms73427\04	mprsk01398	JLH	-
PL0155-shr-irr-888.dgn		DRAWN -	REVISED -
		JLH	-
PLOT SCALE = 28.0000' / 1"		CHECKED -	REVISED -
		BAB	-
PLOT DATE = 07/23/2012		DATE -	REVISED -
		7/18/12	-

STATE OF ILLINOIS
DEPARTMENT OF TRANSPORTATION

ADAMS STREET IRRIGATION PLAN		F.A.U. RTE.	SECTION	COUNTY	TOTAL SHEETS	SHEET NO.
SCALE: 1"=10'			12-00356-01-PV	PEORIA	519	312
SHEET NO. OF SHEETS		STA. 154+45 TO STA. 156+70		CONTRACT NO. B9626		

Farnsworth GROUP
7707 N. KNOXVILLE AVE., SUITE 100
PEORIA, ILLINOIS 61614
(309) 699-8668 / (309) 699-8820 Fax
www.farnsworth.com

ILLINOIS FED. AID PROJECT TIG-50931581