
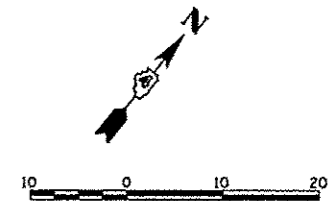


IRRIGATION LEGEND

SYMBOL	DESCRIPTION
F	VALVE BOX ASSEMBLY, MANUAL LINE FLUSH
A	VALVE BOX ASSEMBLY, AIR VACUUM RELIEF
[Hatched Box]	IRRIGATION BED .9 GPH
OI	IRRIGATION BED, OPERATION INDICATOR
*	PVC PIPE CONNECTION TO DRIP IRRIGATION PIPING
IRR. POB	IRRIGATION SYSTEM TAP AND POINT OF CONNECTION
RPZ	RPZ ASSEMBLY
⊕	VALVE BOX ASSEMBLY, DRIP ZONE
⊙	VALVE BOX ASSEMBLY, QUICK COUPLER
—	PVC CLASS 200 PIPE, 1.5"
- - -	PVC CLASS 200 PIPE, 2"
- · - · -	IRRIGATION CONTROL WIRE IN 2" CONDUIT
C	IRRIGATION SYSTEM, CONTROLLER

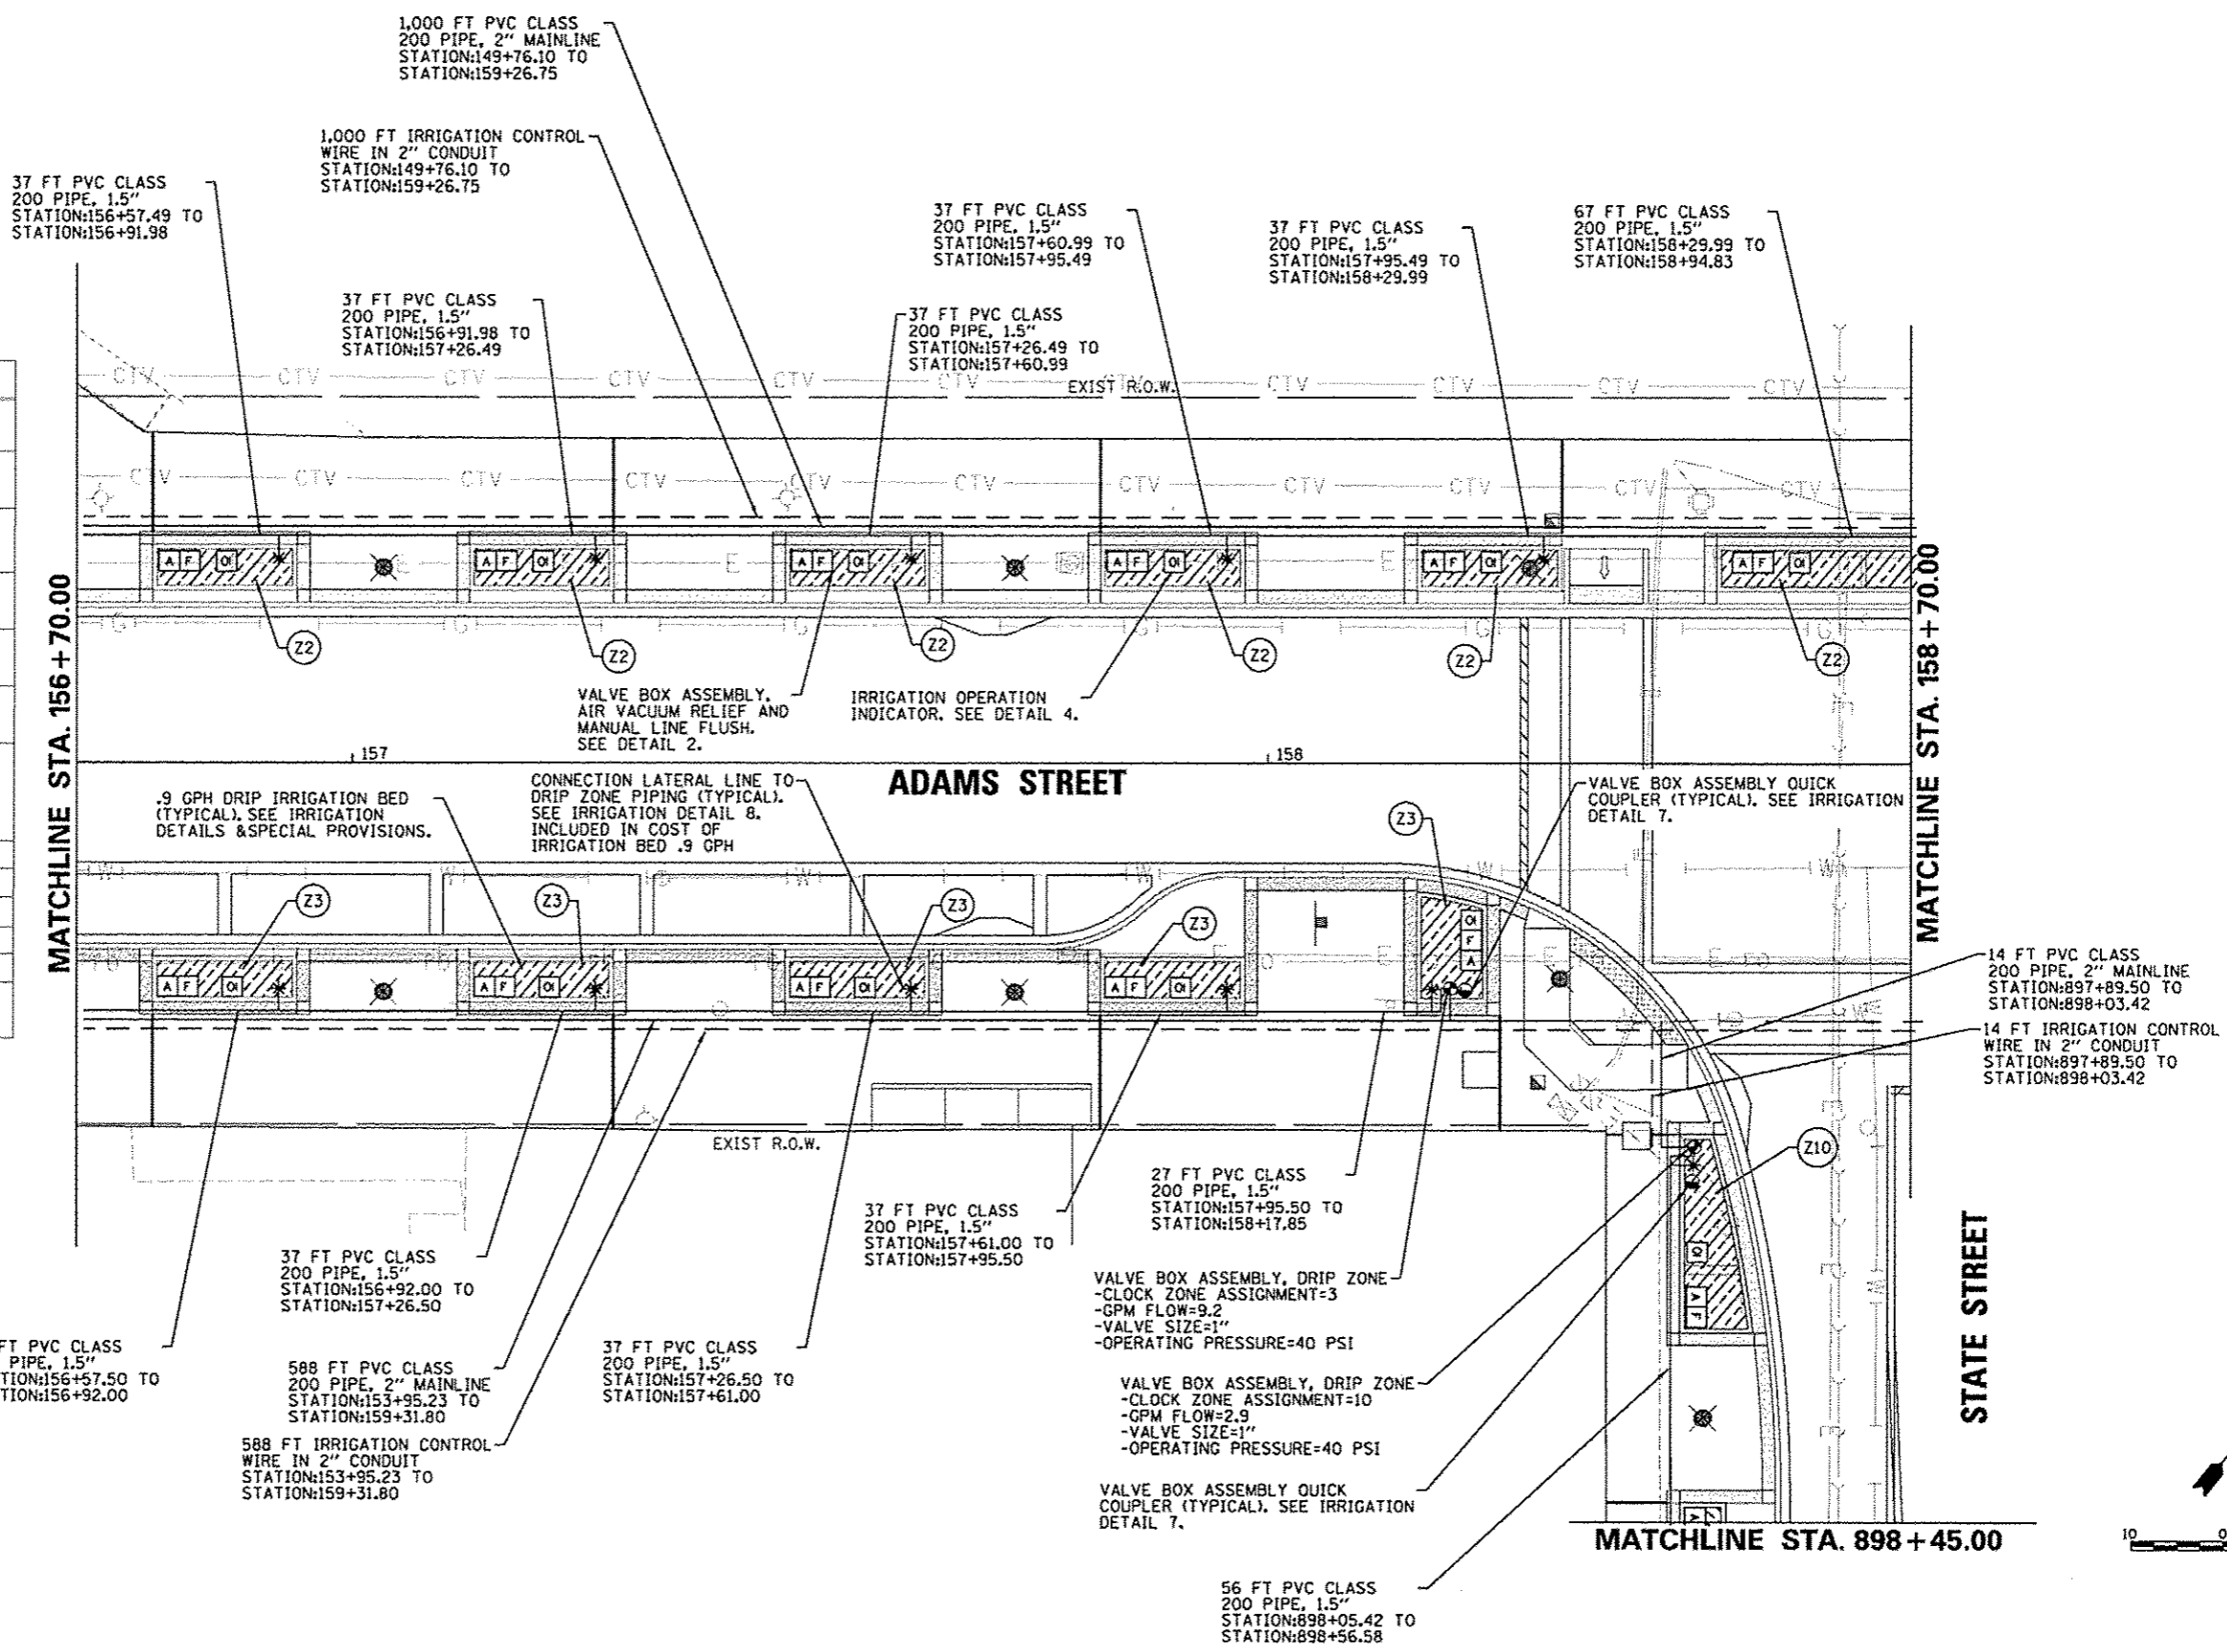

FILE NAME * c:\pwise_work\do_not_delete\dms73427\04	USER NAME * mansk01398 DLBIS5-shl-vr-20% dgr	DESIGNED - JLH	REVISED -	STATE OF ILLINOIS DEPARTMENT OF TRANSPORTATION	ADAMS STREET IRRIGATION PLAN	F.A.U. RTE.	SECTION	COUNTY	TOTAL SHEETS	SHEET NO.
PLOT SCALE = 28.0000' / in.	PLOT DATE = 07/23/2012	DRAWN - JLH	REVISED -			12-00356-01-PV	PEORIA	519	313	
CHECKED - BAB	DATE - 7/18/12	REVISOR -	REVISOR -			CONTRACT NO. 89626				
SCALE: 1"=10'						SHEET NO. OF SHEETS		STA. 156+70 TO STA. 158+70		ILLINOIS FED. AID PROJECT T16-50931587

Farnsworth GROUP
 7707 N. KNOXVILLE AVE, SUITE 100
 PEORIA, ILLINOIS 61614
 (309) 699-9559 / (309) 699-9820 Fax
 www.fw.com