


WALNUT STREET

IRRIGATION LEGEND


SYMBOL	DESCRIPTION
F	VALVE BOX ASSEMBLY, MANUAL LINE FLUSH
A	VALVE BOX ASSEMBLY, AIR/VACUUM RELIEF
[Hatched Box]	IRRIGATION BED .9 GPH
OI	IRRIGATION BED, OPERATION INDICATOR
*	PVC PIPE CONNECTION TO DRIP IRRIGATION PIPING
IRR. POB	IRRIGATION SYSTEM TAP AND POINT OF CONNECTION
RPZ	RPZ ASSEMBLY
[Circle with dot]	VALVE BOX ASSEMBLY, DRIP ZONE
[Circle with cross]	VALVE BOX ASSEMBLY, QUICK COUPLER
[Solid Line]	PVC CLASS 200 PIPE, 1.5"
[Dashed Line]	PVC CLASS 200 PIPE, 2"
[Dotted Line]	IRRIGATION CONTROL WIRE IN 2" CONDUIT
C	IRRIGATION SYSTEM, CONTROLLER

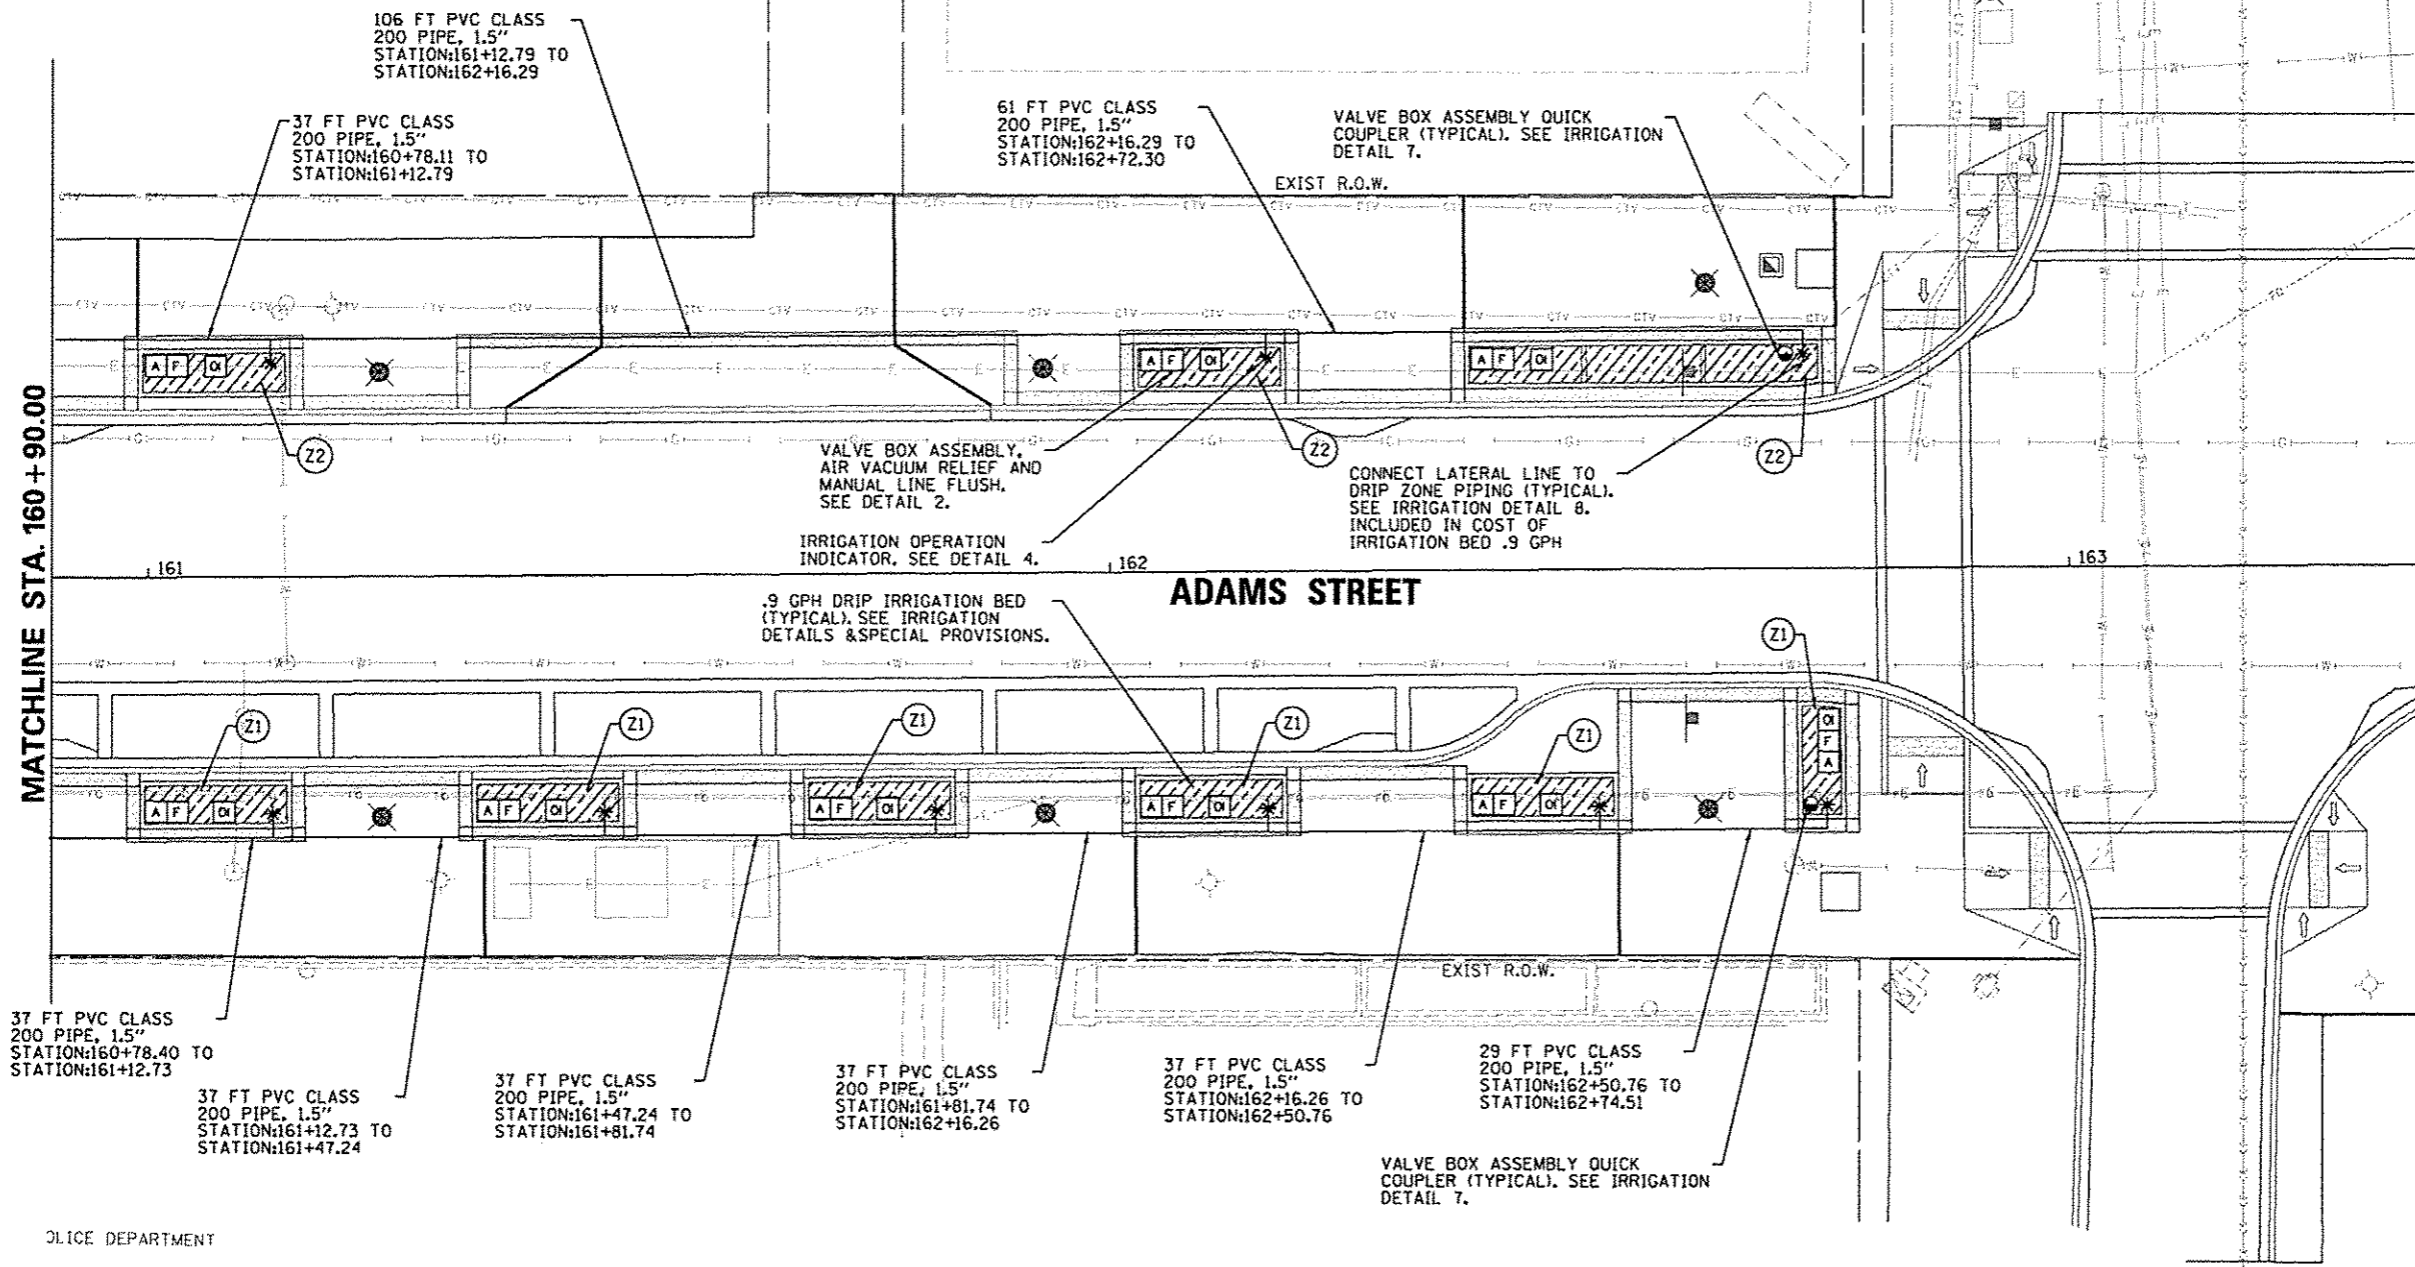

MATCHLINE STA. 160 + 90.00

ADAMS STREET

OLICE DEPARTMENT

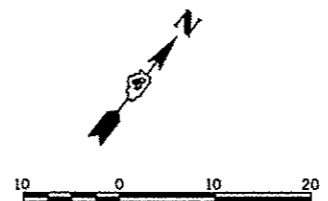

FILE NAME =	USER NAME = mansk81310	DESIGNED - JLH	REVISED -
o:\pwise\work\do_no_L\delata\des73427\04	3L8155-ahc\m=011.dgn	DRAWN - JLH	REVISED -
	PLOT SCALE = 20.0000' / 1"	CHECKED - BAB	REVISED -
	PLOT DATE = 07/23/2012	DATE - 7/18/12	REVISED -

STATE OF ILLINOIS  
DEPARTMENT OF TRANSPORTATION

SCALE: 1"=10'	SHEET NO. OF SHEETS	STA. 160+90 TO STA. 163+00
---------------	---------------------	----------------------------

ADAMS STREET  
IRRIGATION PLAN

F.A.U. RTE.	SECTION	COUNTY	TOTAL SHEETS	SHEET NO.
	12-00356-01-PV	PEORIA	519	315
CONTRACT NO. 89626				
ILLINOIS FED. AID PROJECT TIG-5093(158)				

Farnsworth GROUP  
7707 N. KNOXVILLE AVE, SUITE 100  
PEORIA, ILLINOIS 61614  
(309) 699-9999 / (309) 699-9820 Fax  
www.fwg.com