


PLANT SCHEDULE ADAMS - STATE TO WALNUT

TREES	QTY	BOTANICAL NAME	COMMON NAME	SIZE	REMARKS
ACE AUT	6	Acer x freemanii 'Autumn Blaze'	Autumn Blaze Freeman Maple	2" Cal	PAY ITEM # A2000116
GIN AUT	7	Ginkgo biloba 'Autumn Gold' TM	Autumn Gold Ginkgo	2" Cal	PAY ITEM # A2004512
SHRUBS					
COR ARC	24	Cornus sanguinea 'Arctic Sun'	Arctic Sun Dogwood	2" Tall	PAY ITEM # C2C01612
EYO ALA	1	Euonymus alata 'Compacta'	Dwarf Winged Euonymus	3" Tall	PAY ITEM # C2002636
RHU GRO	11	Rhus aromatica 'Gro-Low'	Gro-Low Fragrant Sumac	3 gal	PAY ITEM # C2C05893
ROS PAV	70	Rosa pavement 'Dwarf'	Dwarf Pavement Rose	18" Tall	PAY ITEM # C2C06724
SPI SPI	16	Spiraea japonica 'Little Princess'	Little Princess Japanese Spirea	18" Tall	PAY ITEM # C2C10218
ANNUALS/PERENNIALS					
AMS HUB	12	Amsonia hubrichtii	Arkansas Blue-star	1 gal	PAY ITEM # K0012990
COR ZAG	22	Coreopsis verticillata 'Zagreb'	Zagreb Threadleaf Coreopsis	4" pot	PAY ITEM # K0012975
ECH KIM	72	Echinacea purpurea 'Kim's Knee High' TM	Kim's Knee High Purple Coneflower	1 gal	PAY ITEM # K0012990
EYO COL	117	Euonymus fortunei 'Colorata'	Purpleleaf Wintercreeper	4" pot	PAY ITEM # K0012975
HEM STR	30	Heimerocallis x 'Strawberry Candy' TM	Strawberry Candy Daylily	1 gal	PAY ITEM # K0012990
HEU PAL	19	Heuchera sanguinea 'Palace Purple'	Palace Purple Coralbells	1 gal	PAY ITEM # K0012990
RUD FUL	12	Rudbeckia fulgida 'Goldsturm'	Goldsturm Black-Eyed Susan	1 gal	PAY ITEM # K0012990
GRASSES					
MIS GRA	13	Miscanthus sinensis 'Gracillimus'	Gracillimus Maiden Grass	3 gal	PAY ITEM # K0012993
PAN SHA	6	Panicum virgatum 'Shonondoah'	Burgundy Switch Grass	3 gal	PAY ITEM # K0012993
SPO HET	24	Sporobolus heterolepis	Prairie Dropseed	1 gal	PAY ITEM # K0012990

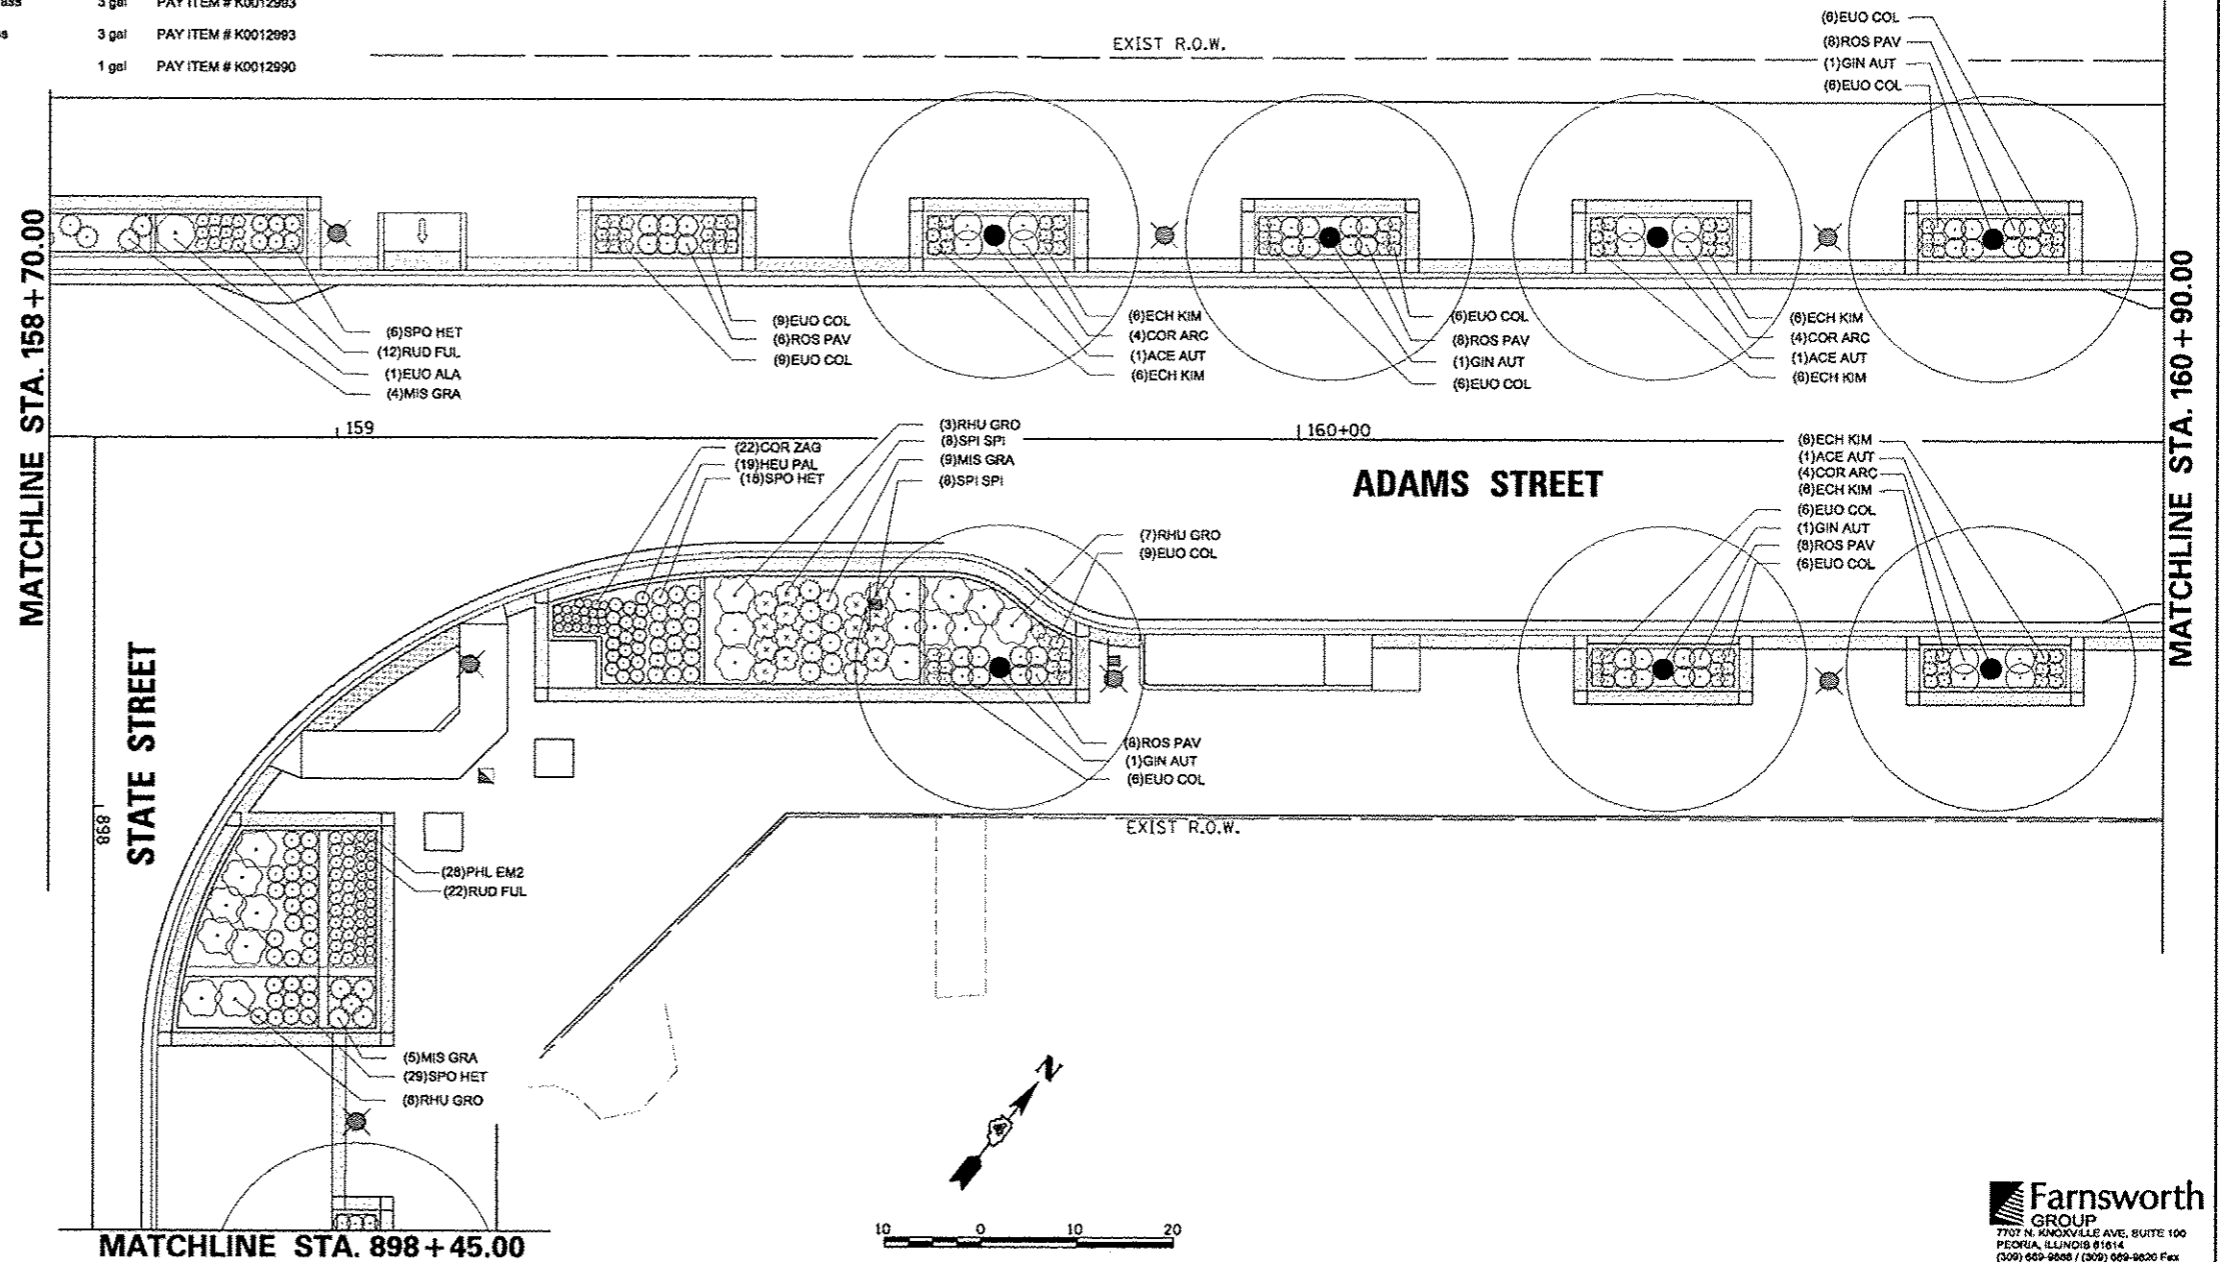

FILE NAME: or\pwise_work\do_not_delete\dm73427\0431\0155-ahc-plant\010.dgn	USER NAME: manak01398	DESIGNED: JLH	REVISED: -	STATE OF ILLINOIS DEPARTMENT OF TRANSPORTATION	ADAMS STREET PLANTING PLAN	F.A.U. RTE.	SECTION	COUNTY	TOTAL SHEETS	SHEET NO.
	PLOT SCALE: 20,0000' / 1" = 200'	DRAWN: JLH	REVISED: -			12-00356-01-PV	PEORIA	519	334	
	PLOT DATE: 07/23/2012	CHECKED: BAB	REVISED: -			CONTRACT NO. 89626				
		DATE: 7/18/12	REVISED: -			ILLINOIS FED. AID PROJECT FIG-50931581				

Farnsworth GROUP
 7707 N. KNOXVILLE AVE, SUITE 100
 PEORIA, ILLINOIS 61614
 (309) 693-9000 / (309) 693-9030 Fax
 www.fwg.com