
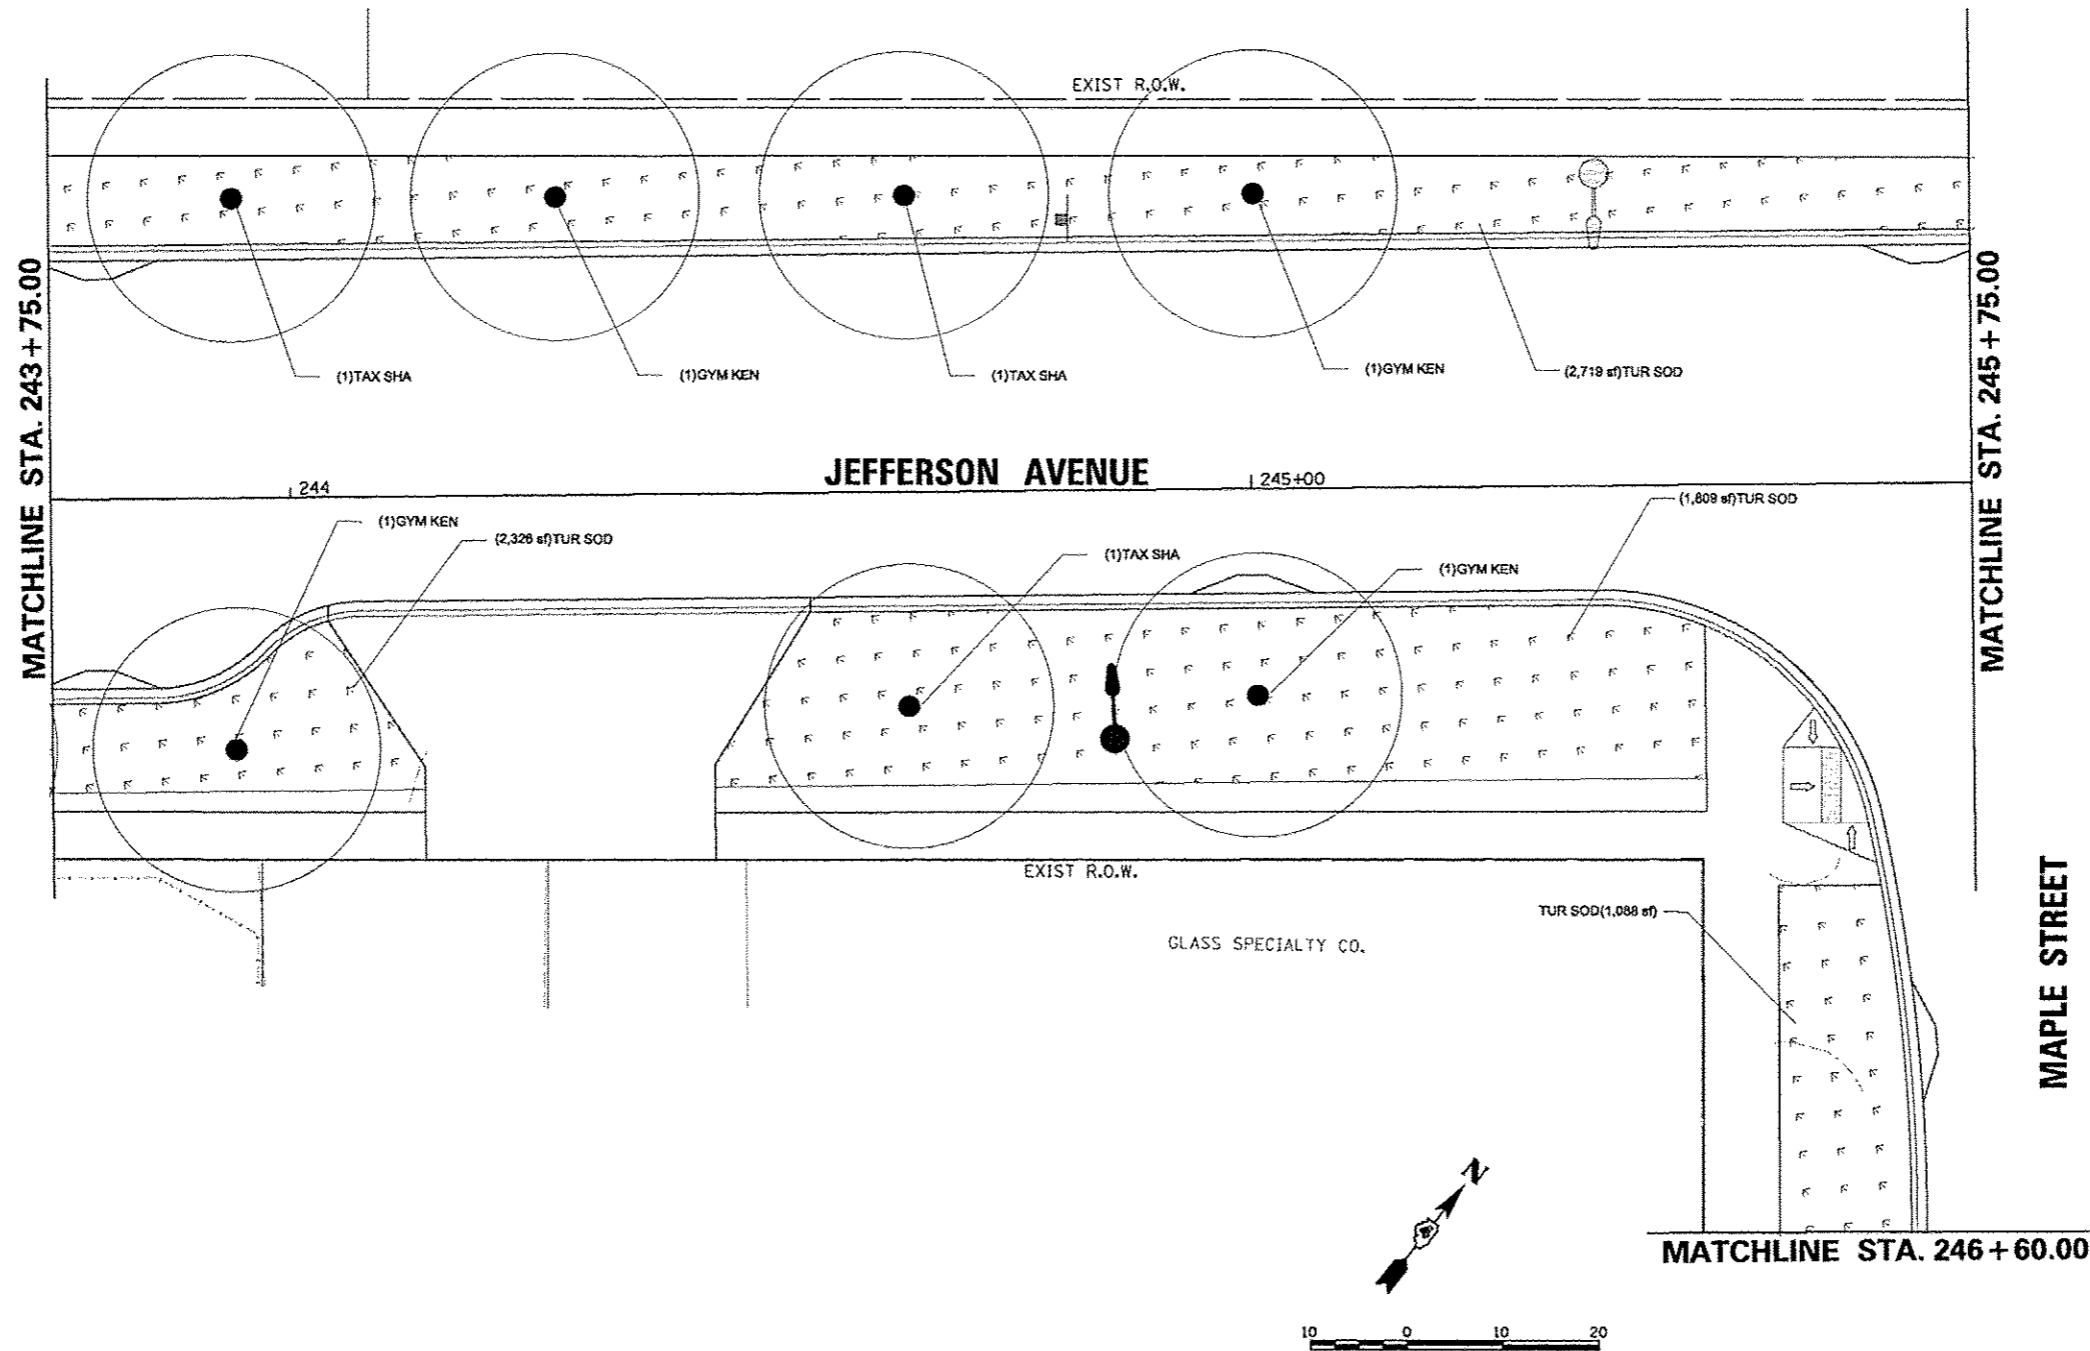


PLANT SCHEDULE JEFFERSON - PERSIMMON TO MAPLE

TREES	QTY	BOTANICAL NAME	COMMON NAME	SIZE	REMARKS
GYM KEN	7	Gymnocladus dioica	Kentucky Coffeetree	2" Cal	PAY ITEM # A2005018
TAX SHA	7	Taxodium distichum 'Shawnee Brave' TM	Shawnee Brave Bald Cypress	2" Cal	PAY ITEM # A2007718

GROUND COVERS	CODE	QTY	BOTANICAL NAME	COMMON NAME	SIZE	REMARKS
	TUR SOD	8,279 sf	Turf Sod	Sodding	sod	Topsoli Furnish and Place, 4"



FILE NAME =	USER NAME = manek.01398	DESIGNED -	REVISED -
c:\pwise_work\do_not_delete\dms73427\04	RL0155-ehc-plant022.dgn	DRAWN -	REVISED -
	PLOT SCALE = 20.0000' / 1" =	CHECKED -	REVISED -
	PLOT DATE = 07/23/2012	DATE = 7/18/12	REVISED -

**STATE OF ILLINOIS
DEPARTMENT OF TRANSPORTATION**

**JEFFERSON AVENUE
PLANTING PLAN**

SCALE: 1"=10' SHEET NO. OF SHEETS STA. 243+75 TO STA. 245+75

F.A.U. RTE.	SECTION	COUNTY	TOTAL SHEETS	SHEET NO.
224	12-00356-01-PV	PEORIA	519	338
CONTRACT NO. 89626			ILLINOIS FED. AID PROJECT TIC-509303B	

Farnsworth GROUP
7707 N. KNOXVILLE AVE, SUITE 100
PEORIA, ILLINOIS 61614
(309) 699-0548 / (309) 699-0620 Fax
www.far.com