
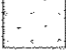


PLANT SCHEDULE JEFFERSON - MAPLE TO ELM

TREES	QTY	BOTANICAL NAME	COMMON NAME	SIZE	REMARKS
GIN AUT	7	Ginkgo biloba "Autumn Gold" TM	Autumn Gold Ginkgo	2" Cal	PAY ITEM # A2004512
TAX SHA	7	Taxodium distichum "Shawnee Brave" TM	Shawnee Brave Bald Cypress	2" Cal	PAY ITEM # A2007716

GROUND COVERS	CODE	QTY	BOTANICAL NAME	COMMON NAME	SIZE	REMARKS
	TUR SOD	8,376 sf	Turf Sod	Sodding	sod	Topsoli Furnish and Place, 4"

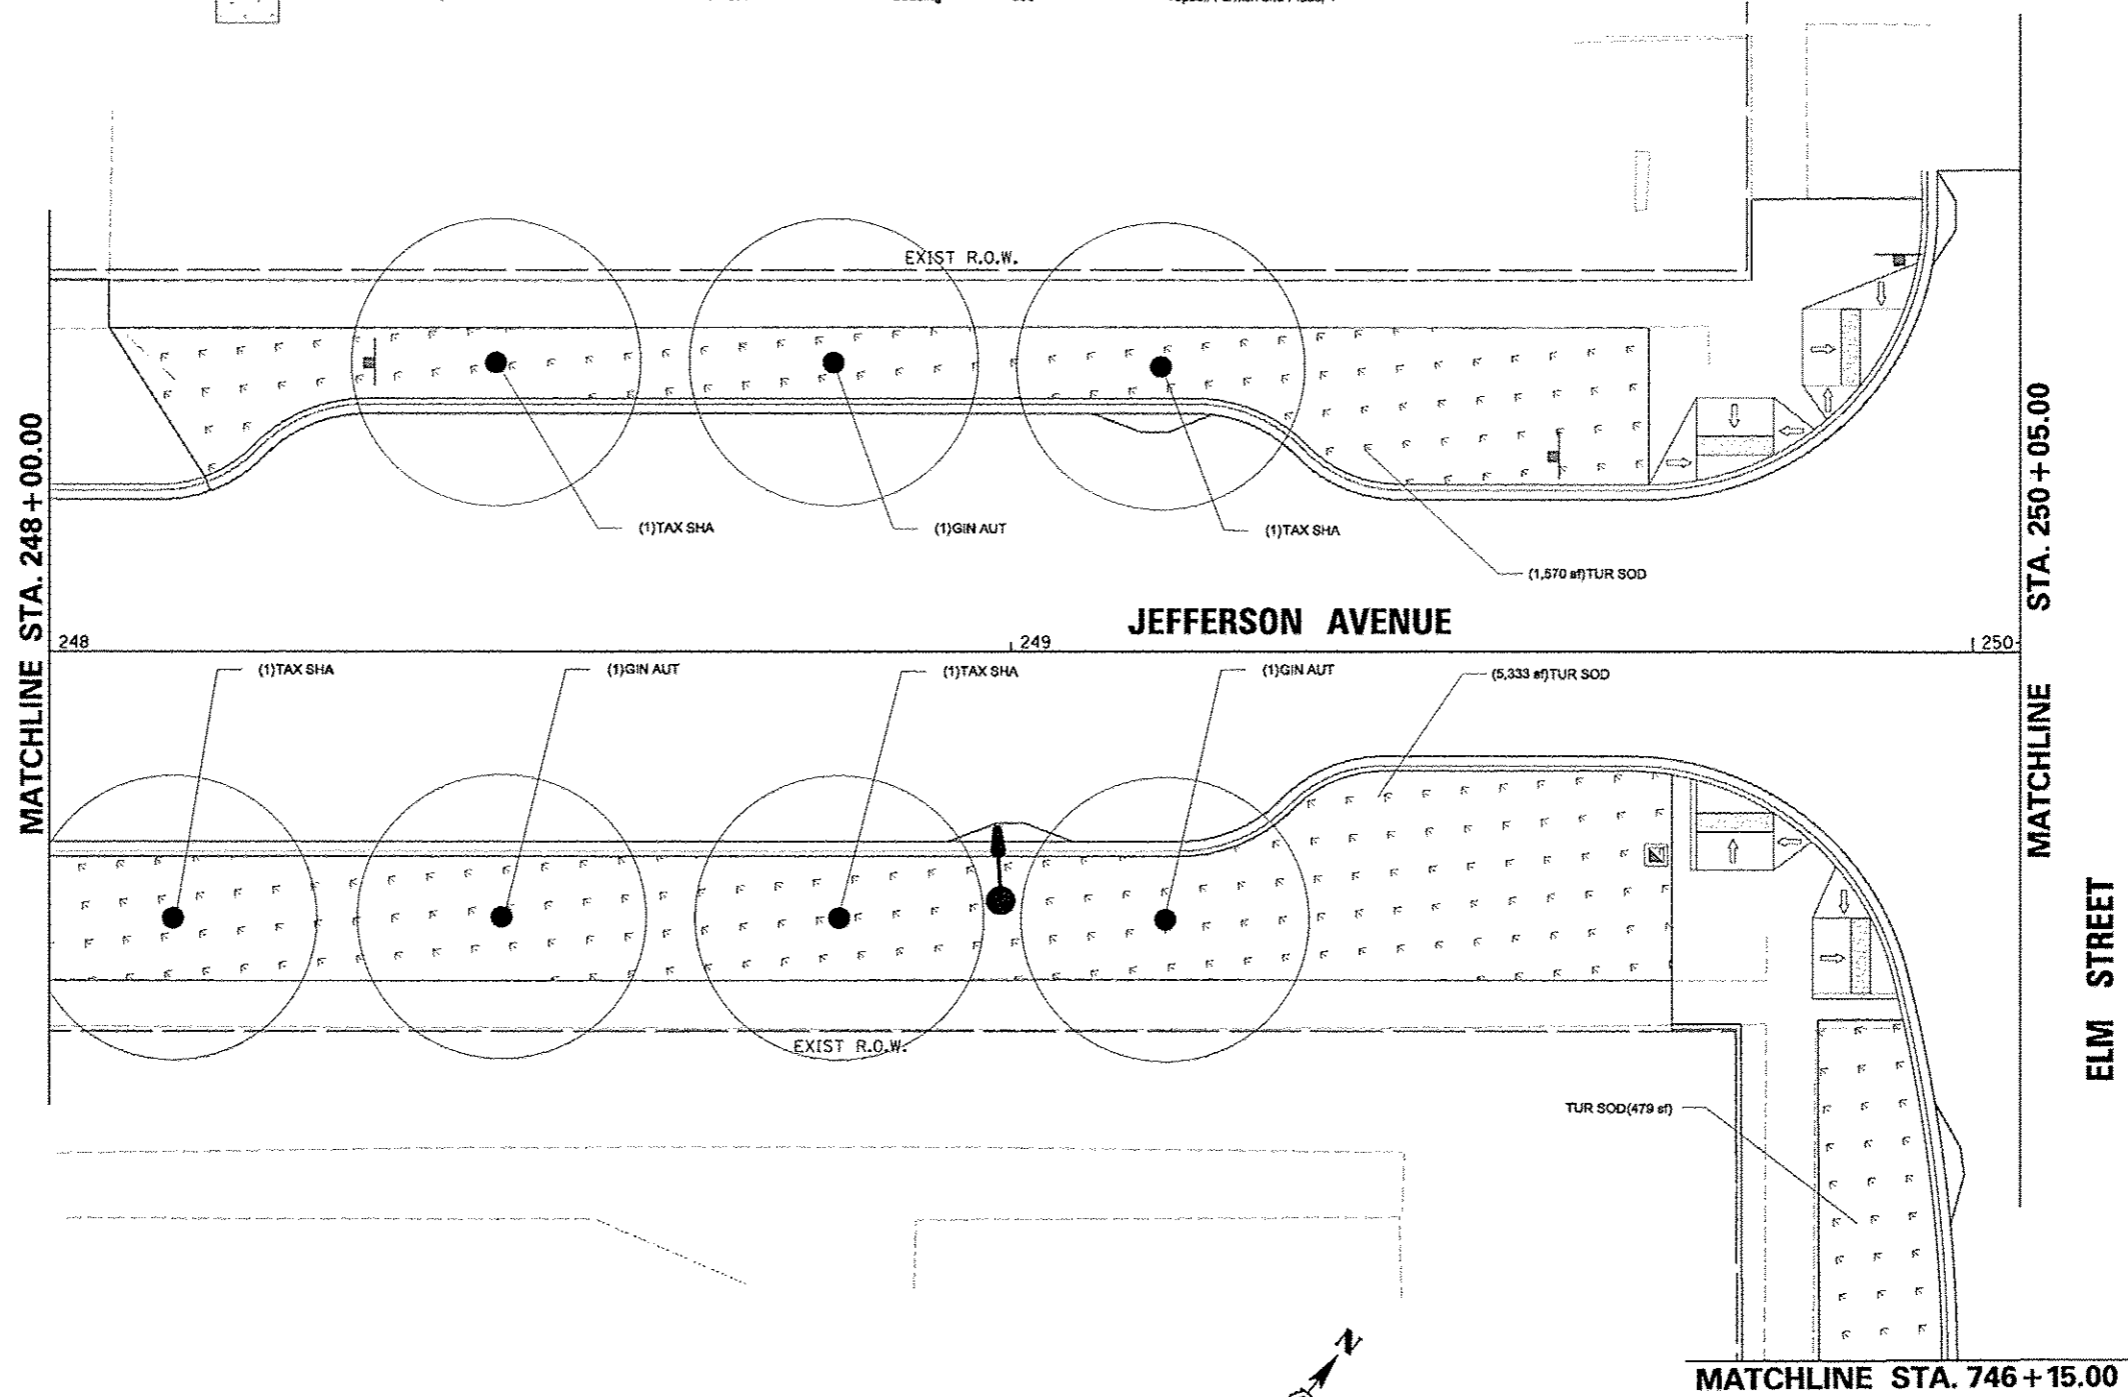

FILE NAME *	USER NAME *	DESIGNED -	REVISED -
al\piso_work\do_not_delete\des73427\04	mpnsk01398	JLH	-
al\piso_work\do_not_delete\des73427\04	al\piso_work\do_not_delete\des73427\04	JLH	-
		BAB	-
		DATE -	7/18/12
		REVISED -	-

PLANT SCALE =	CHECKED -	DATE -	REVISED -
20.0000' / 1" =	BAB	7/18/12	-

**STATE OF ILLINOIS
DEPARTMENT OF TRANSPORTATION**

**JEFFERSON AVENUE
PLANTING PLAN**

SCALE: 1"=10' SHEET NO. OF SHEETS STA. 248+00 TO STA. 250+05

F.A.U. RTE.	SECTION	COUNTY	TOTAL SHEETS	SHEET NO.
12	12-00356-01-PV	PEORIA	519	340
CONTRACT NO. 89626			ILLINOIS FED. AID PROJECT 11G-509315B1	

Farnsworth GROUP
 7707 N. KNOXVILLE AVE, SUITE 100
 PEORIA, ILLINOIS 61614
 (309) 699-9666 / (309) 699-4820 Fax
 www.farnsworth.com