
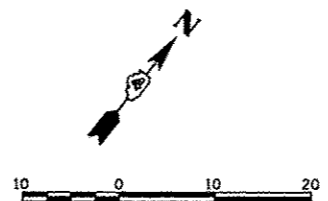
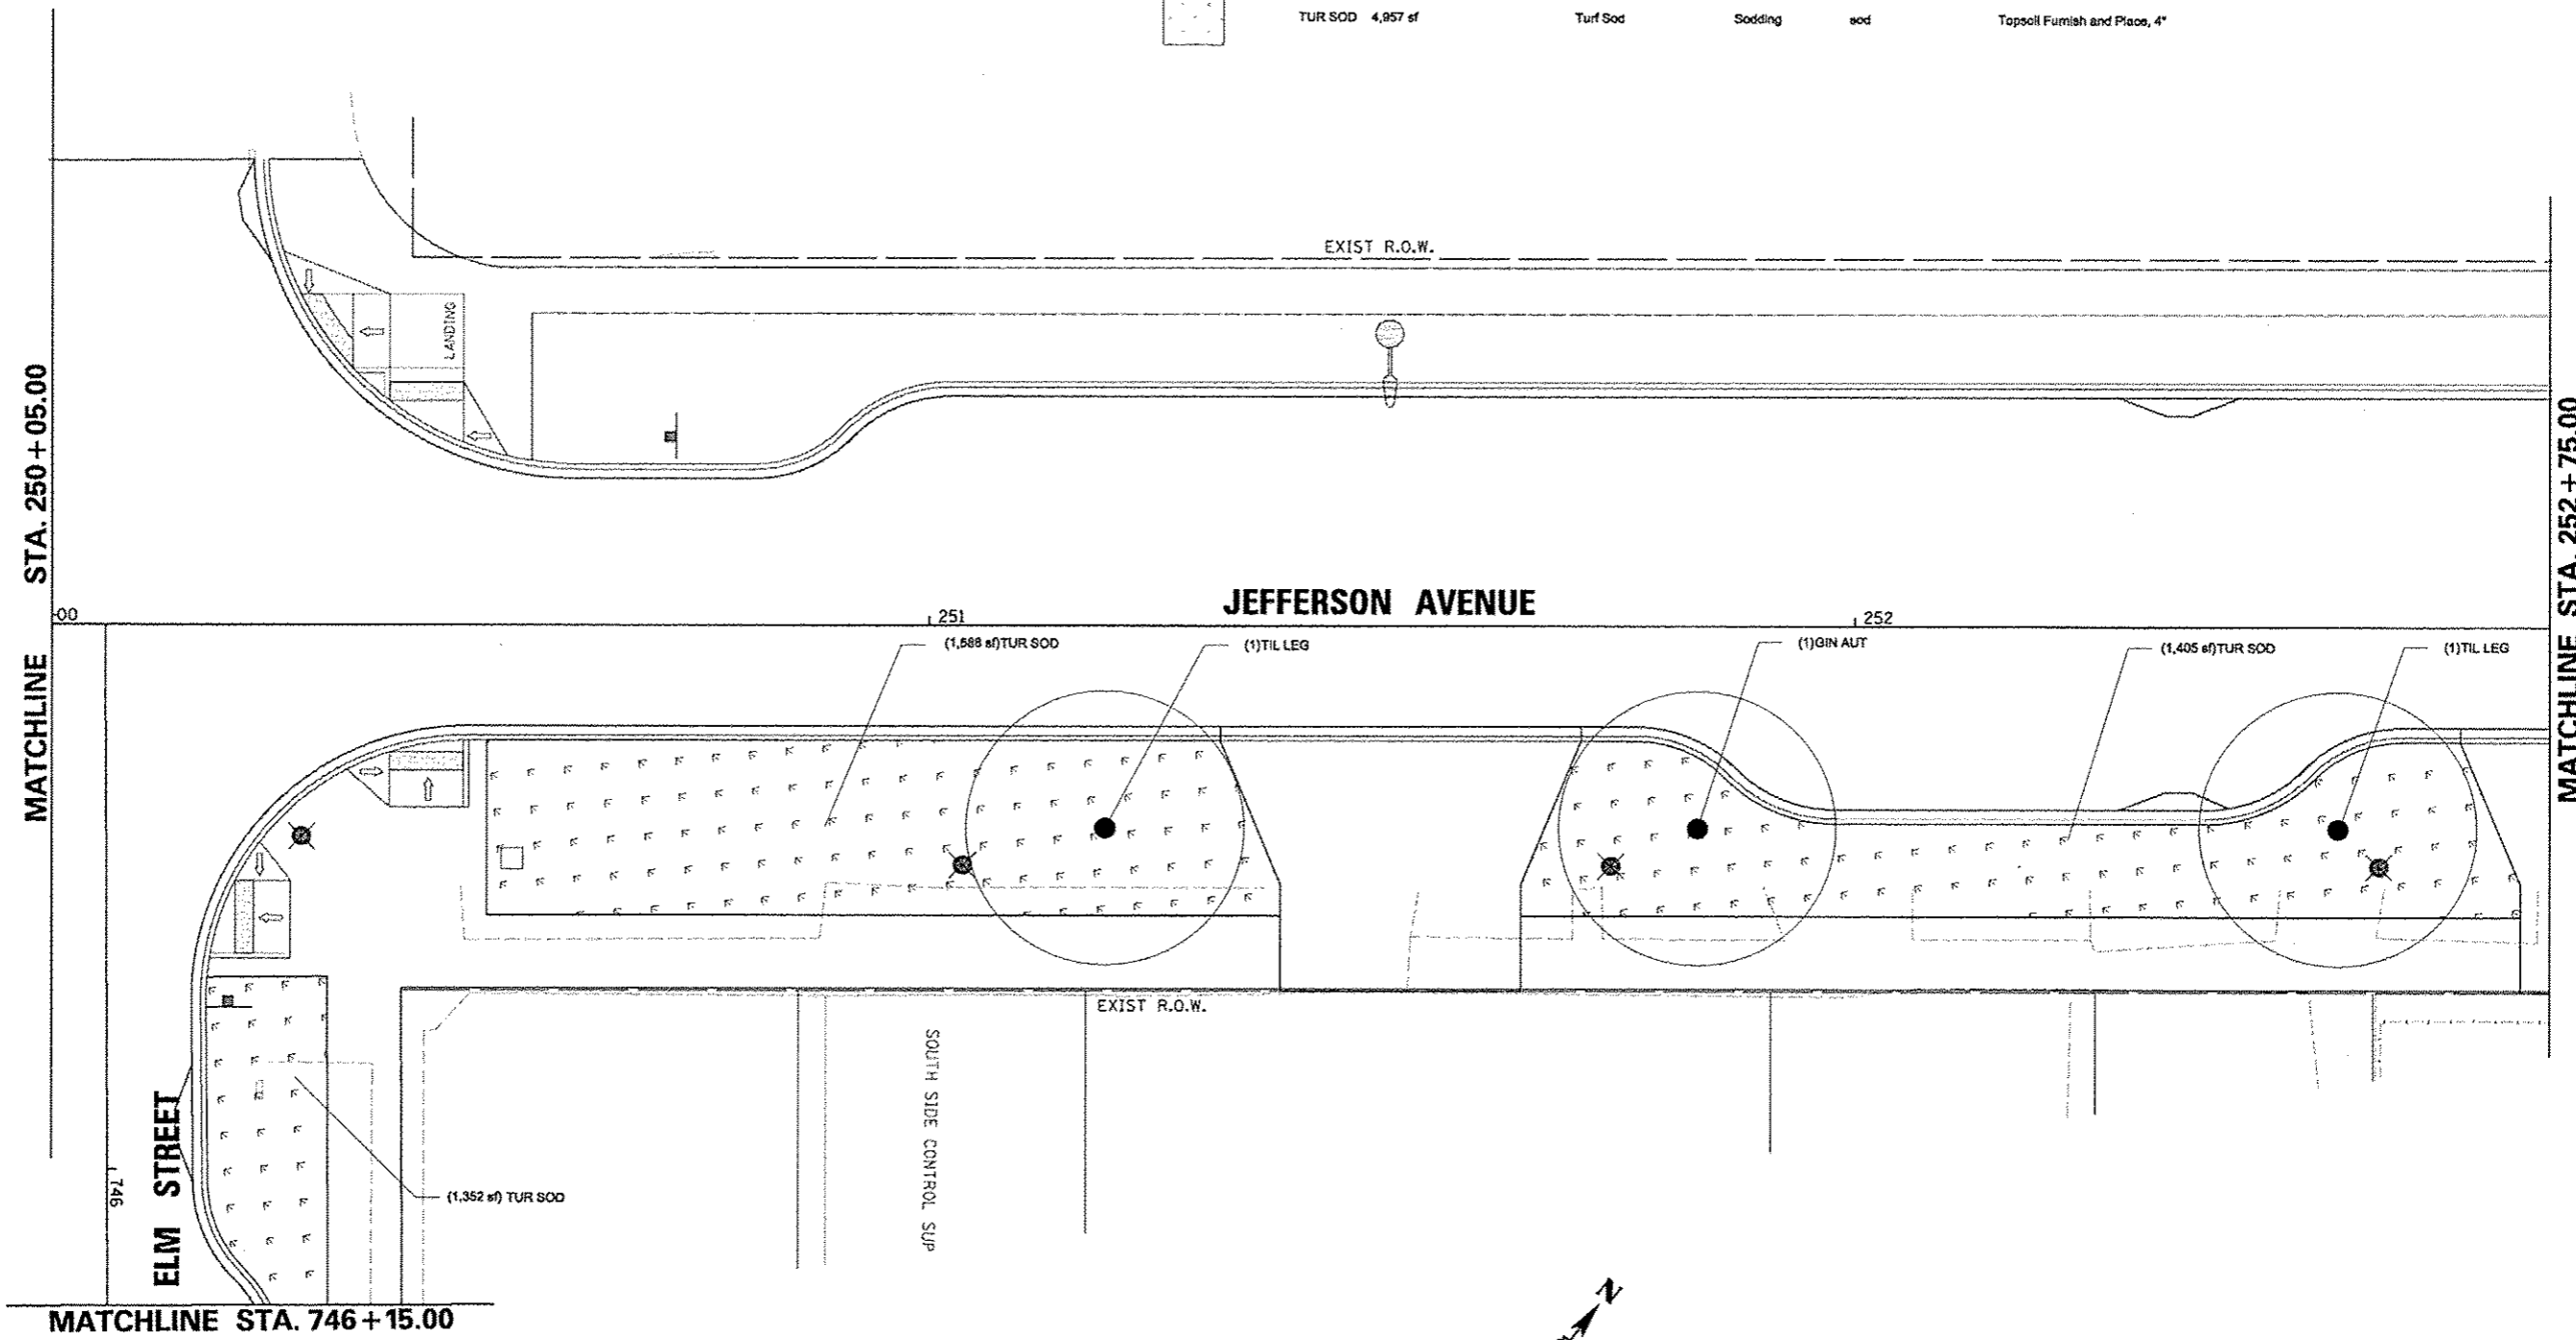


PLANT SCHEDULE JEFFERSON - ELM TO OAK

TREES	QTY	BOTANICAL NAME	COMMON NAME	SIZE	REMARKS
GIN AUT	2	Ginkgo biloba "Autumn Gold" TM	Autumn Gold Ginkgo	2" Cal	PAY ITEM # A2004512
TIL LEG	3	Tilia americana "Legend"	American Legend Linden	2" Cal	PAY ITEM # A2007848

GROUND COVERS	CODE	QTY	BOTANICAL NAME	COMMON NAME	SIZE	REMARKS
	TUR SOD	4,857 sf	Turf Sod	Sodding	sod	Topsoll Furnish and Place, 4"



Farnsworth GROUP
 7707 N. KNOXVILLE AVE., SUITE 100
 PEORIA, ILLINOIS 61614
 (309) 699-9626 / (309) 699-9620 Fax
 www.far.com

FILE NAME =	USER NAME = rsmnk01390	DESIGNED - JLH	REVISED -	STATE OF ILLINOIS DEPARTMENT OF TRANSPORTATION	JEFFERSON AVENUE PLANTING PLAN	F.A.U. RTE.	SECTION	COUNTY	TOTAL SHEETS	SHEET NO.
cd:\pairo_work\do_not_delete\dms73427\04	BL0155-ehf.plant025.dgn	DRAWN - JLH	REVISED -			12-00356-01-PV	PEORIA	519	341	
	PLOT SCALE = 20,0000' / in.	CHECKED - BAB	REVISED -			CONTRACT NO. 89626				
	PLOT DATE = 07-23-2012	DATE - 7/18/12	REVISED -			ILLINOIS FED. AID PROJECT TIC-50930501				