
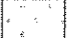
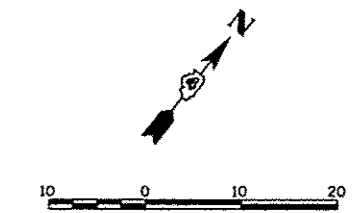


# PLANT SCHEDULE JEFFERSON - ELM TO OAK

TREES	QTY	BOTANICAL NAME	COMMON NAME	SIZE	REMARKS
GIN AUT	2	Ginkgo biloba 'Autumn Gold' TM	Autumn Gold Ginkgo	2" Cal	PAY ITEM # A2004512
TIL LEG	3	Tilia americana 'Legend'	American Legend Linden	2" Cal	PAY ITEM # A2007848

GROUND COVERS	CODE	QTY	BOTANICAL NAME	COMMON NAME	SIZE	REMARKS
	TUR SOD	4,957 sf	Turf Sod	Sodding	sod	Topsoil Furnish and Place, 4"

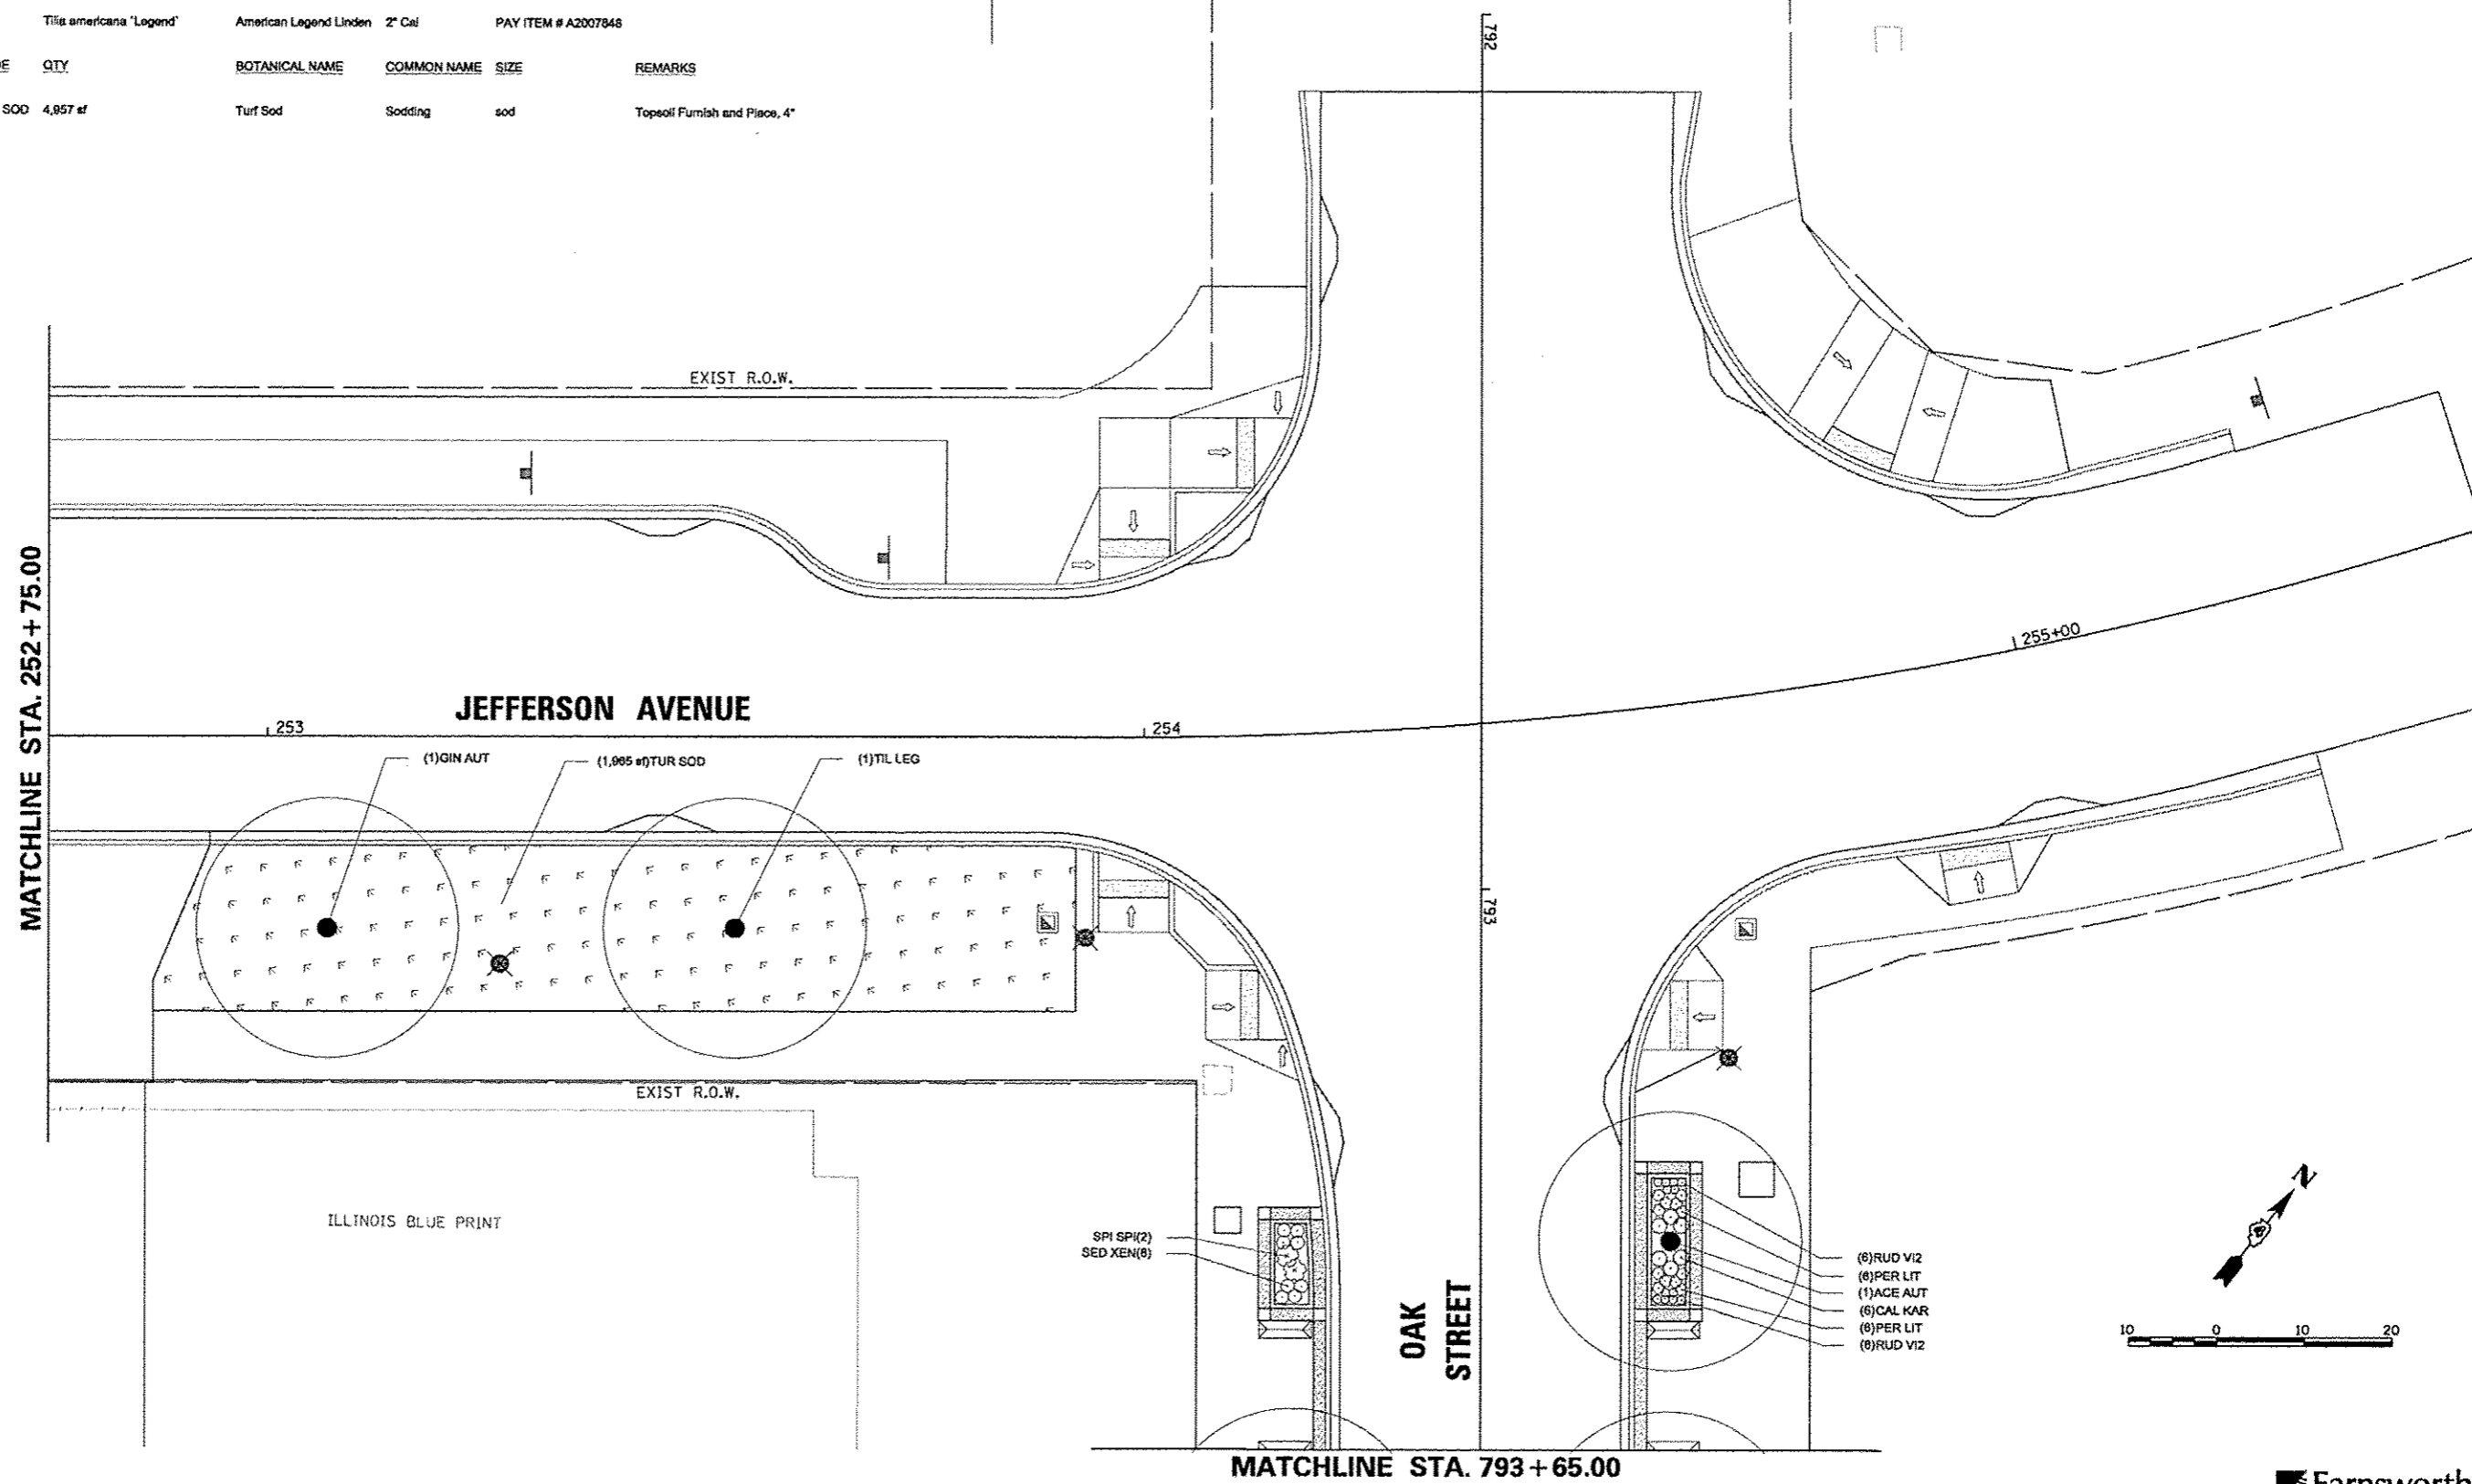

FILE NAME *	USER NAME * manak81398	DESIGNED - JLH	REVISED -	<b>STATE OF ILLINOIS DEPARTMENT OF TRANSPORTATION</b>	<b>JEFFERSON AVENUE PLANTING PLAN</b>		F.A.U. RTE.	SECTION	COUNTY	TOTAL SHEETS	SHEET NO.
o:\p\isa_work\do_no_L\delata\dms73427\04	BL0105-sh-c-plans\026.dgn	DRAWN - JLH	REVISED -		12-00356-01-PV	PEORIA	519	342			
	PLOT SCALE = 28,0000' / 1"	CHECKED - BAB	REVISED -		CONTRACT NO. 89626						
	PLOT DATE = 07/23/2012	DATE - 7/18/12	REVISED -		ILLINOIS FED. AID PROJECT TIC-50931580						

**Farnsworth GROUP**  
 7707 N. KNOXVILLE AVE, SUITE 100  
 PEORIA, ILLINOIS 61614  
 (309) 699-9666 / (309) 699-0820 Fax  
 www.far.com