



PLANT SCHEDULE COMMERCIAL OAK TO STATE

SHRUBS	QTY	BOTANICAL NAME	COMMON NAME	SIZE	REMARKS	
VIB CO2	23	Viburnum cerasifolium 'Compactum'	Compact Koreanopio Viburnum	24" Tall	PAY ITEM # C2C11624	
ANNUALS/PERENNIALS	QTY	BOTANICAL NAME	COMMON NAME	SIZE	REMARKS	
ECH KIM	73	Echinacea purpurea 'Kim's Knee High' TM	Kim's Knee High Purple Coneflower	1 gal	PAY ITEM # K0012990	
RUD VIZ	130	Rudbeckia frigidula speciosa 'Vierle's Little Suzy'	Little Suzy Black-Eyed Susan	4" pot	PAY ITEM # K0012975	
GRASSES	QTY	BOTANICAL NAME	COMMON NAME	SIZE	REMARKS	
MIS LIT	12	Miscanthus sinensis 'Little Kitten'	Little Kitten Maiden Grass	1 gal	PAY ITEM # K0012990	
PAN SHA	18	Panicum virgatum 'Shenandoah'	Burgundy Switch Grass	3 gal	PAY ITEM # K0012993	
GROUND COVERS	CODE	QTY	BOTANICAL NAME	COMMON NAME	SIZE	REMARKS
	TUR SOD	298 sf	Turf Sod	Sodding	sod	Topsoil Furnish and Place, 4"

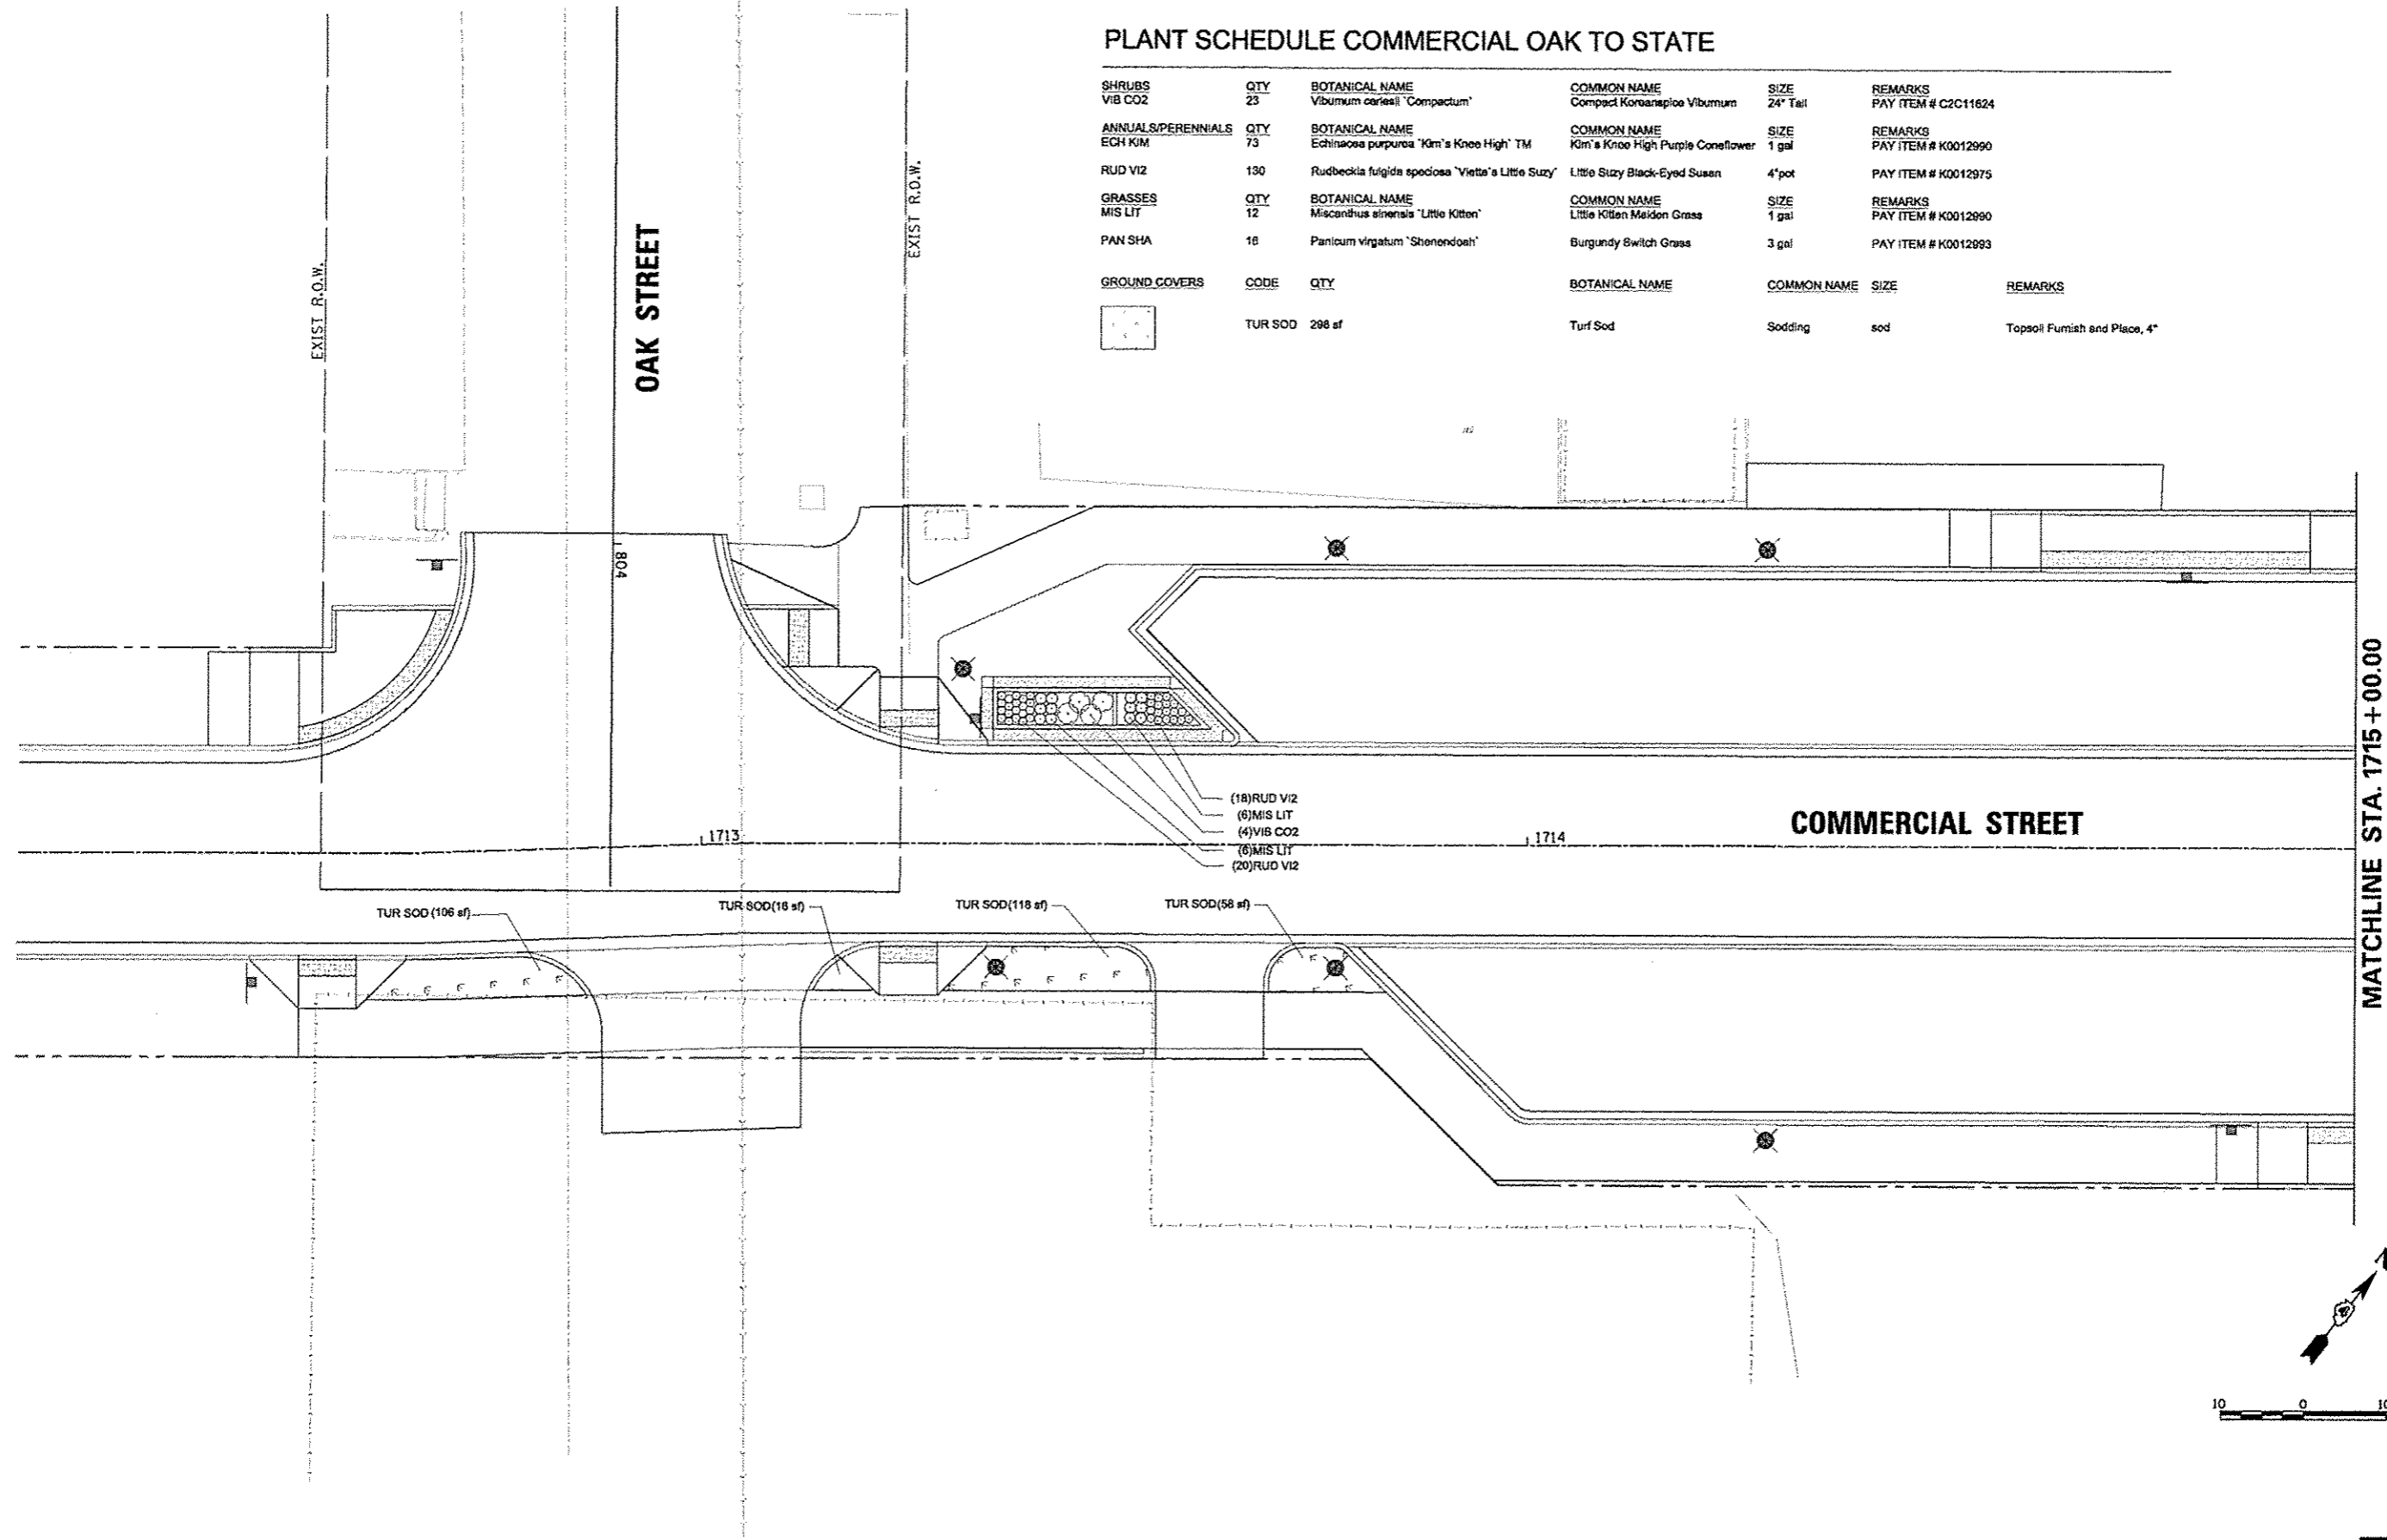

MATCHLINE STA. 1715 + 00.00

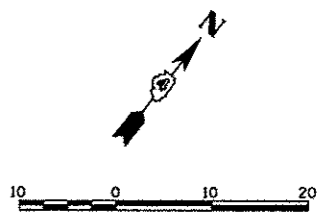

FILE NAME =	USER NAME = manak01340	DESIGNED - JLH	REVISED -	STATE OF ILLINOIS DEPARTMENT OF TRANSPORTATION	COMMERCIAL STREET PLANTING PLAN		F.A.U. RTE.	SECTION	COUNTY	TOTAL SHEETS	SHEET NO.
or\pwise_work\do_not_delete\des73427\04	BL0155-ahc-plant030.dgn	DRAWN - JLH	REVISED -		SCALE: 1"=10'	SHEET NO. OF SHEETS	STA. 1713+00 TO STA. 1715+00	12-00356-01-PV	PEORIA	519	343
	PLT SCALE = 20.0000' / 1"	CHECKED - BAB	REVISED -								
	PLT DATE = 07/23/2012	DATE - 7/18/12	REVISED -								
CONTRACT NO. 89626											
ILLINOIS FED. AID PROJECT TIG-50931581											

Farnsworth GROUP
 7707 N. KNOXVILLE AVE, SUITE 100
 PEORIA, ILLINOIS 61614
 (309) 699-8000 / (309) 699-8820 Fax
 www.fwg.com