
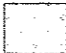
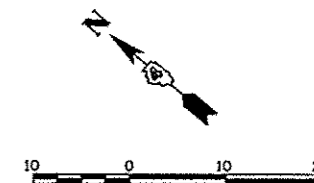


PLANT SCHEDULE PERSIMMON - JEFFERSON TO ADAMS

TREES	QTY	BOTANICAL NAME	COMMON NAME	SIZE	REMARKS
GIN AUT	1	Ginkgo biloba 'Autumn Gold' TM	Autumn Gold Ginkgo	2" Cal	PAY ITEM # A2004512
GYM KEN	1	Gymnocladus dioica	Kentucky Coffeetree	2" Cal	PAY ITEM # A2005016

GROUND COVERS	CODE	QTY	BOTANICAL NAME	COMMON NAME	SIZE	REMARKS
	TUR SOD	6,852 sf	Turf Sod	Sodding	sod	Topsoil Furnish and Place, 4"

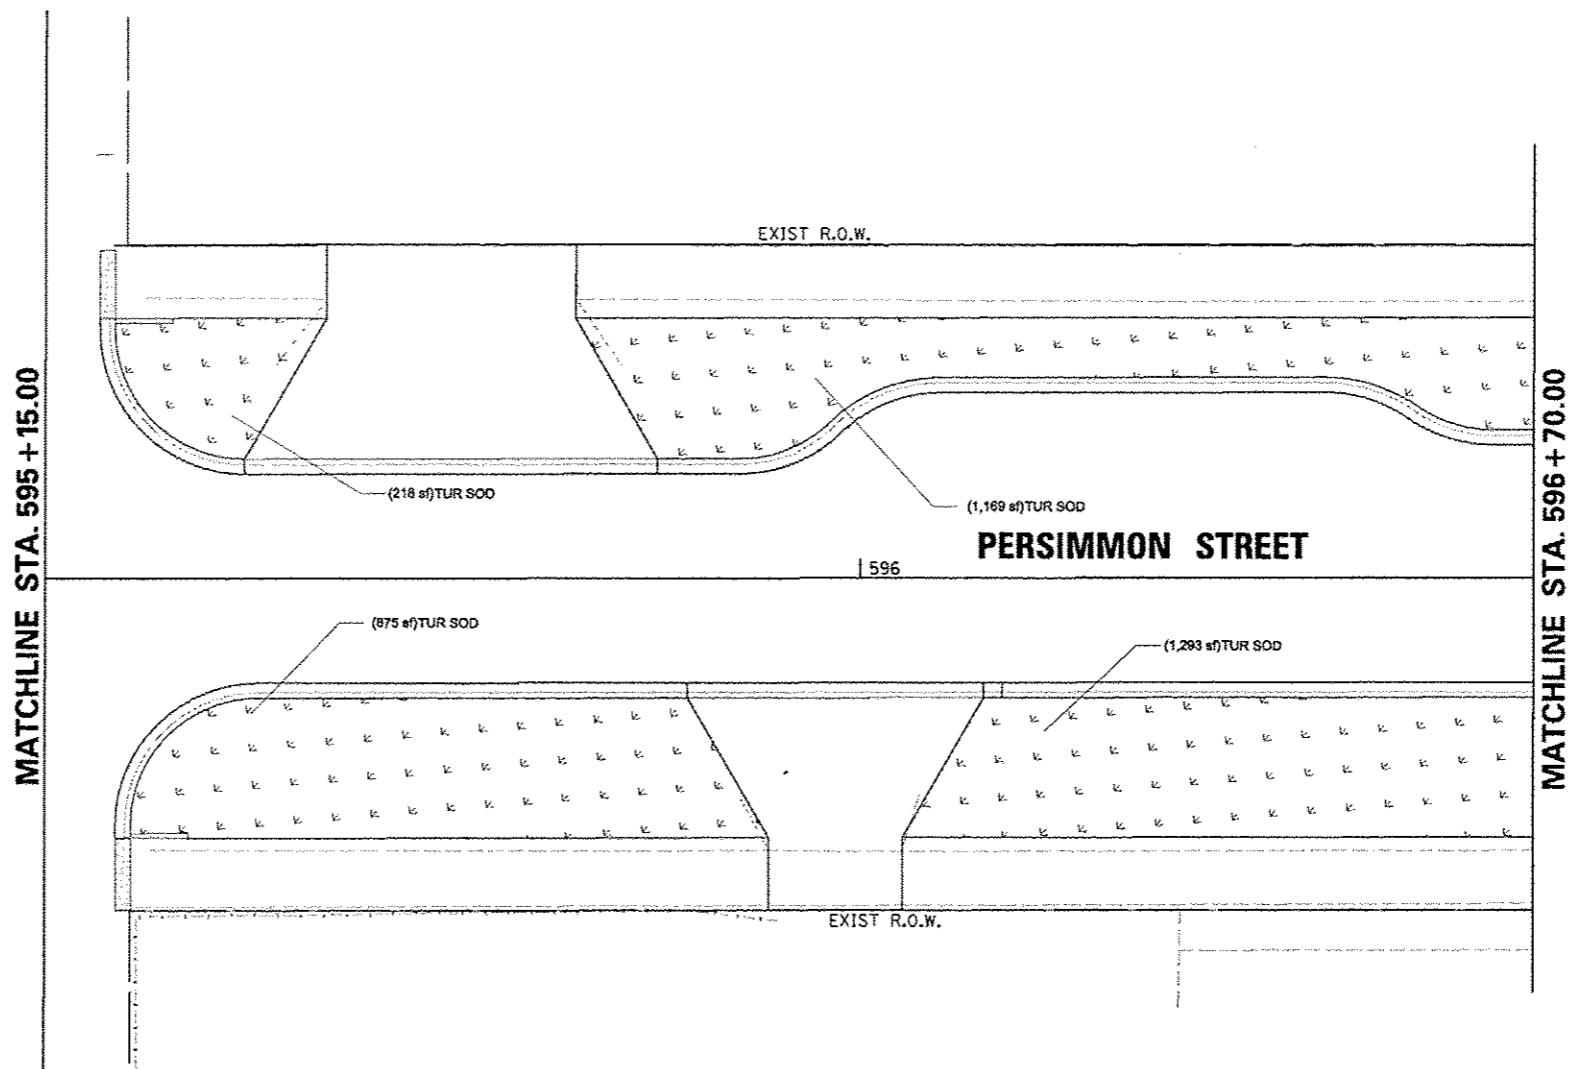

FILE NAME = ar\pwise_work\do_not_delete\dms73427\DA	USER NAME = menak81310 SLB155-rah-plant-plan(04).dgn	DESIGNED - JLH	REVISED -	STATE OF ILLINOIS DEPARTMENT OF TRANSPORTATION	PERSIMMON STREET PLANTING PLAN	F.A.U. RTE. 12	SECTION 12-00356-01-PV	COUNTY PEORIA	TOTAL SHEETS 519	SHEET NO. 346	
PLOT SCALE = 20.0000' / 1" =	CHECKED - BAB	REVISED -	SCALE: 1"=10'			SHEET NO. OF SHEETS	STA. 595+15 TO STA. 596+70	CONTRACT NO. 89626		ILLINOIS FED. AID PROJECT	TIC-50931581
PLOT DATE = 07/23/2012	DATE = 7/18/12	REVISED -									

Farnsworth GROUP
 7707 N. KNOXVILLE AVE, SUITE 100
 PEORIA, ILLINOIS 61614
 (309) 669-9666 / (309) 669-9620 Fax
 www.f-w.com