
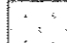
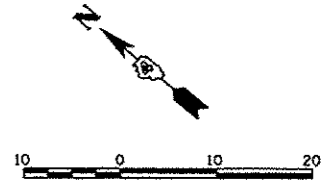


# PLANT SCHEDULE MAPLE - JEFFERSON TO ADAMS

TREES	QTY	BOTANICAL NAME	COMMON NAME	SIZE	REMARKS
ACE LEG	4	Acer saccharum 'Legacy'	Legacy Sugar Maple	2" Cal	PAY ITEM # A2001916
ACE AUT	5	Acer x freemanii 'Autumn Blaze'	Autumn Blaze Freeman Maple	2" Cal	PAY ITEM # A2000116

GROUND COVERS	CODE	QTY	BOTANICAL NAME	COMMON NAME	SIZE	REMARKS
	TUR SOD	6,777 sf	Turf Sod	Sodding	sod	Topsoil Furnish and Place, 4"

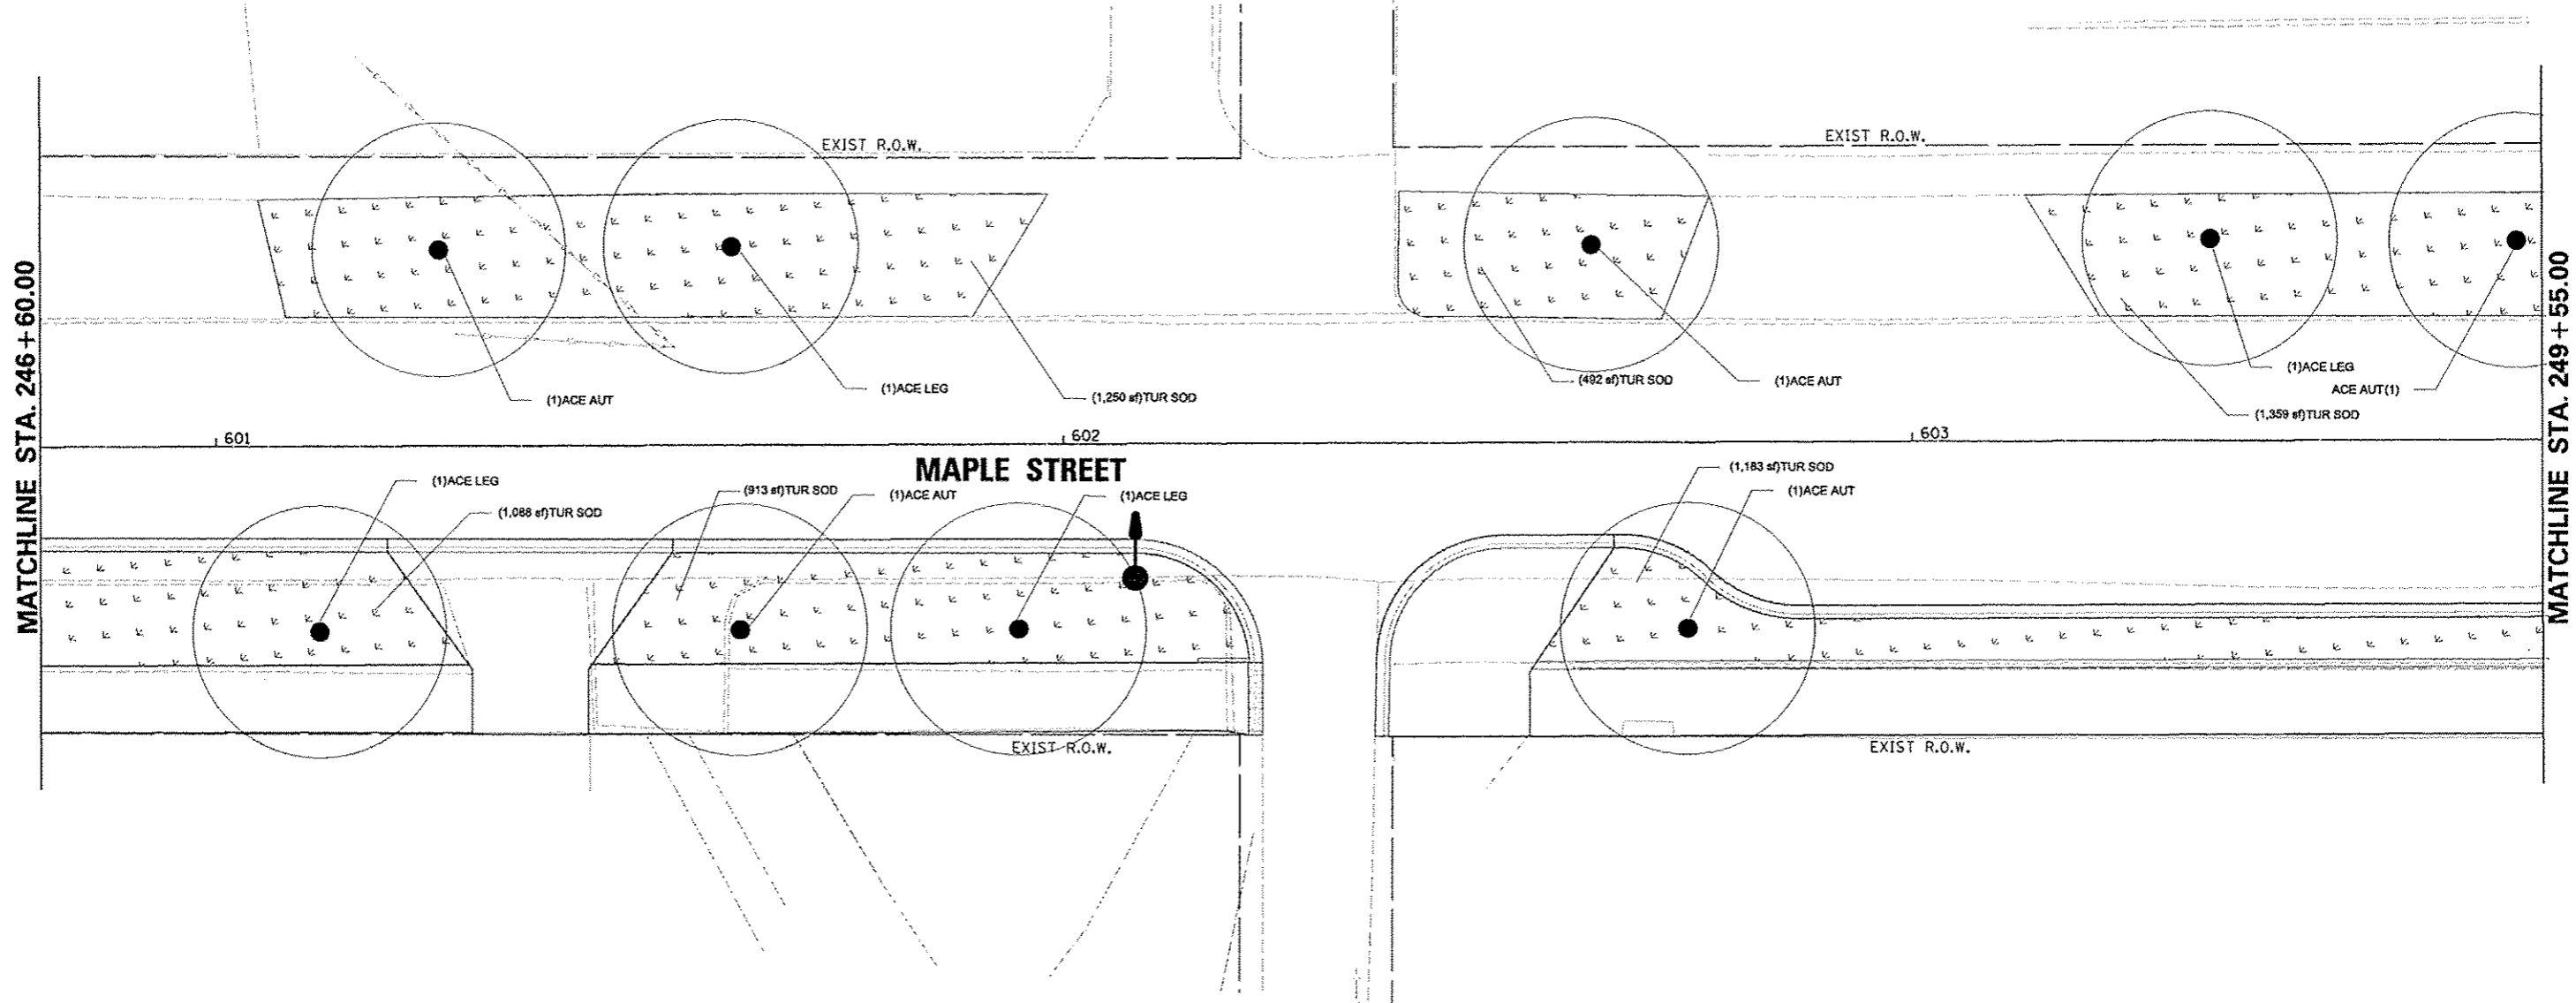

FILE NAME *	USER NAME = monek81390	DESIGNED - JLH	REVISED -
o:\pwise_work\do_not_delete\des73427\04	BL0155-ah-plant028.dgn	DRAWN - JLH	REVISED -
	PLOT SCALE = 20.0000' / 1" =	CHECKED - BAB	REVISED -
	PLOT DATE = 07/23/2012	DATE - 7/18/12	REVISED -

**STATE OF ILLINOIS  
DEPARTMENT OF TRANSPORTATION**

<b>MAPLE STREET PLANTING PLAN</b>		F.A.U. RTE.	SECTION	COUNTY	TOTAL SHEETS	SHEET NO.
SCALE: 1"=10'	SHEET NO. OF SHEETS	STA. 246+60	TO STA. 249+55	PEORIA	519	347

CONTRACT NO. 89626		ILLINOIS (FEB. A10) PROJECT TIC-509315B1	
--------------------	--	--	--

**Farnsworth GROUP**  
7707 N. KNOXVILLE AVE., SUITE 100  
PEORIA, ILLINOIS 61614  
(309) 699-9455 / (309) 699-9420 Fax  
www.fw.com