



RIZZI'S ON STATE

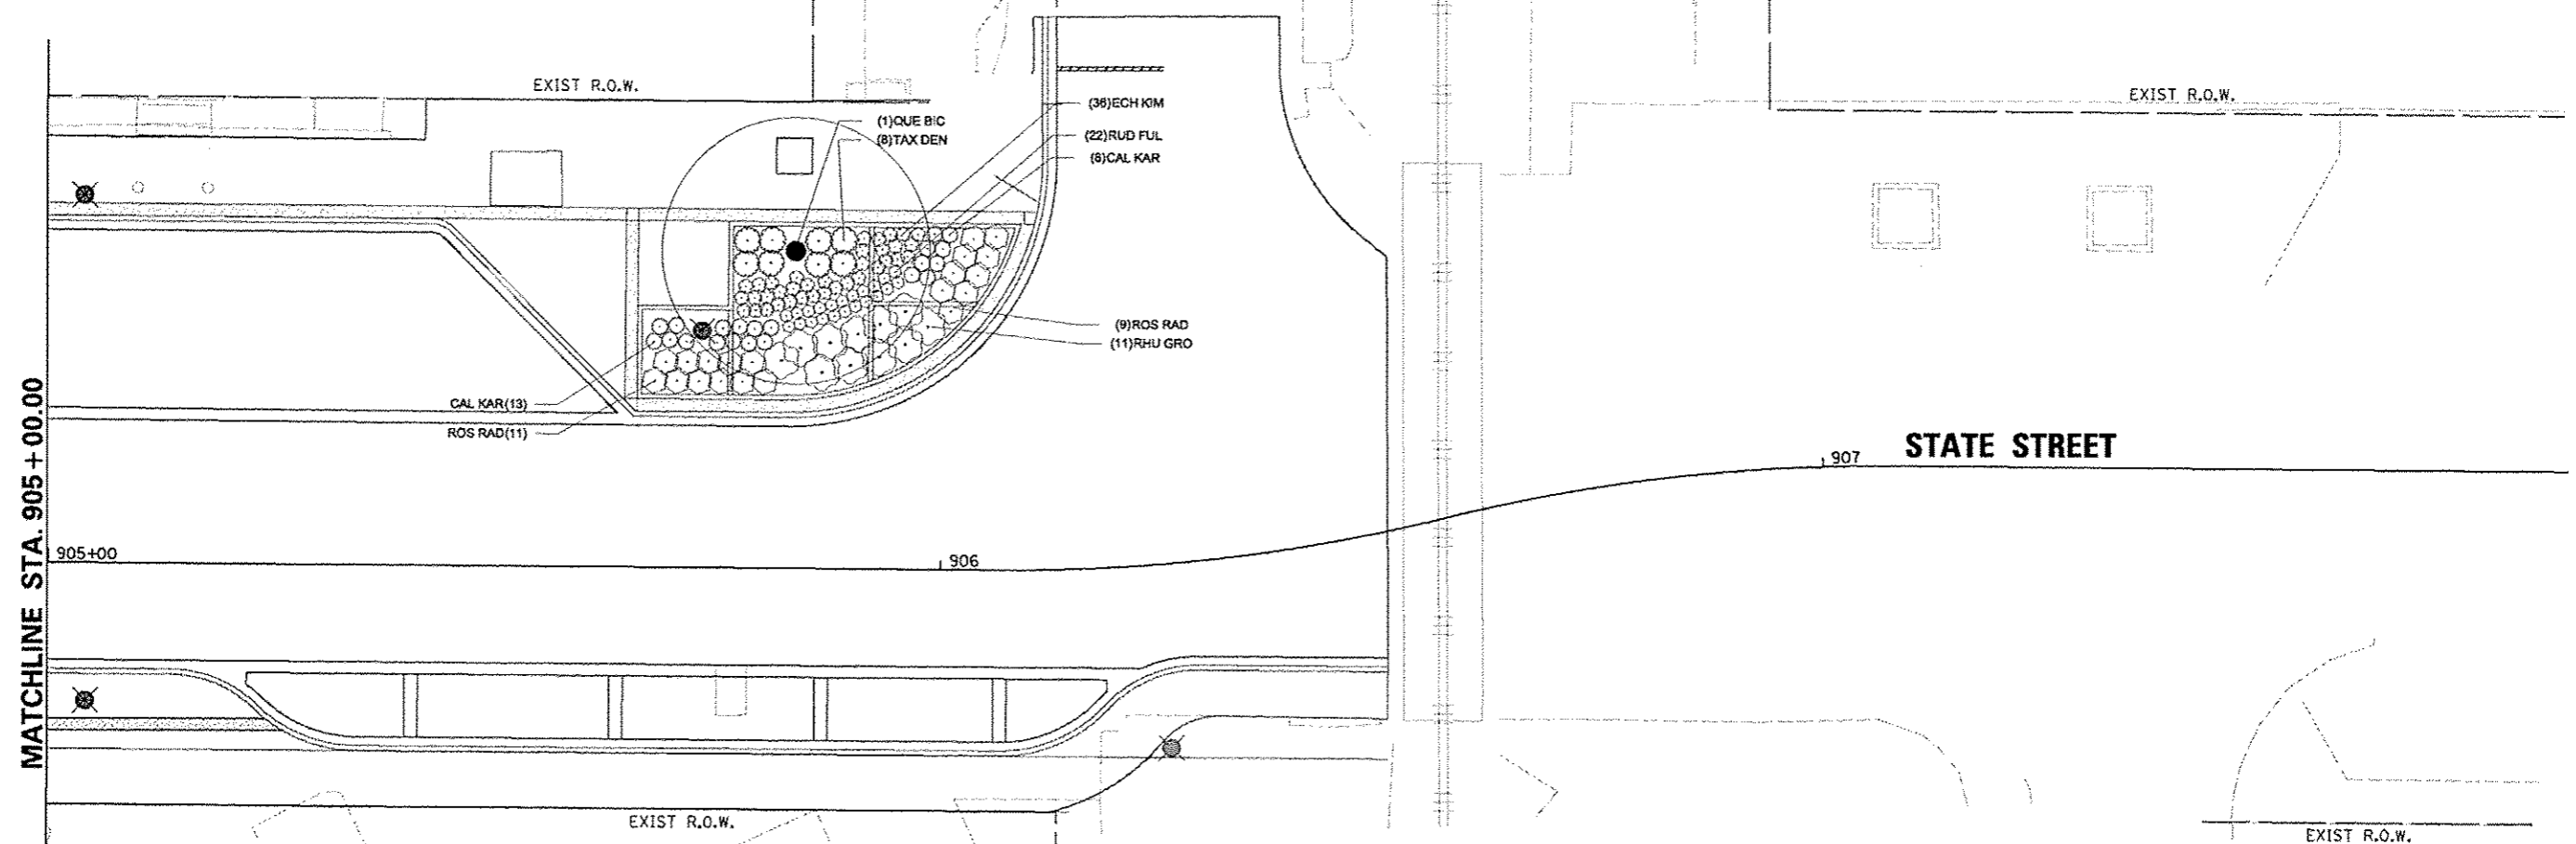

PLANT SCHEDULE STATE - WASHINGTON TO COMMERCIAL

TREES	QTY	BOTANICAL NAME	COMMON NAME	SIZE	REMARKS
OST VIR	1	Ostrya virginiana	American Hopbeam	2" Cal	PAY ITEM # A2005616
QUE BIC	2	Quercus bicolor	Swamp White Oak	1.5" Cal	PAY ITEM # A2006516
SHRUBS	QTY	BOTANICAL NAME	COMMON NAME	SIZE	REMARKS
RHU GRO	11	Rhus aromatica 'Gro-Low'	Gro-Low Fragrant Sumac	3 gal	PAY ITEM # C2C058G3
ROS RAD	26	Rosa x 'Knock Out' TM	Knock Out Rose	5 gal	PAY ITEM # C2C078G5
TAX DEN	12	Taxus x media 'Densaformis'	Dense Yew	2' Wide	PAY ITEM # D2003524
ANNUALS/PERENNIALS	QTY	BOTANICAL NAME	COMMON NAME	SIZE	REMARKS
ECH KIM	36	Echinacea purpurea 'Kim's Knee High' TM	Kim's Knee High Purple Coneflower	1 gal	PAY ITEM # K0012980
GER ROZ	22	Geranium x 'Rozanne' TM	Rozanne Cranesbill	1 gal	PAY ITEM # K0012990
RUD FUL	22	Rudbeckia fulgida 'Goldsturm'	Goldsturm Black-Eyed Susan	1 gal	PAY ITEM # K0012990
GRASSES	QTY	BOTANICAL NAME	COMMON NAME	SIZE	REMARKS
CAL KAR	21	Calamagrostis x scutiflora 'Karl Foerster'	Karl Foerster Feather Reed Grass	3 gal	PAY ITEM # K0012993
MIS LI2	12	Miscanthus sinensis 'Little Zebra'	Little Zebra Maiden Grass	3 gal	PAY ITEM # K0012993

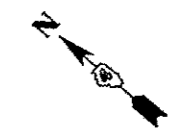

Farnsworth GROUP
 7707 N. KNOXVILLE AVE, SUITE 100
 PEORIA, ILLINOIS 61614
 (309) 699-8668 / (309) 699-8620 Fax
 www.fsw.com

FILE NAME =	USER NAME = mansk01398	DESIGNED - JLH	REVISED -	STATE OF ILLINOIS DEPARTMENT OF TRANSPORTATION	STATE STREET PLANTING PLAN			F.A.U. RTE.	SECTION	COUNTY	TOTAL SHEETS	SHEET NO.
ar\p150-work\do-no-L-delete\ds73427\04	PL0159-sh-trip\12-00356.dwg	DRAWN - JLH	REVISED -		12-00356-01-PV	PEORIA	519	353				
	PLOT SCALE = 20.0000' / 1" =	CHECKED - BAB	REVISED -		CONTRACT NO. 89626							
	PLOT DATE = 07/23/2012	DATE - 7/18/12	REVISED -		ILLINOIS FED. AID PROJECT TIC-50931581							