



NOTE:
 • DENOTES SIGN TO BE PROVIDED AND INSTALLED BY CITY.
 NOTE:
 •• DENOTES ILLUMINATED SIGN HUNG FROM MAST ARM. SIGNS WILL MEET MUTCD, CITY OF PEORIA, AND IDOT STANDARDS. DETAILS ARE NOT PROVIDED. INFORMATION PROVIDED IS FOR VISUAL REPRESENTATION ONLY.

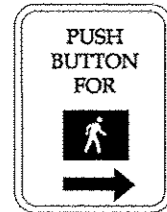

• 3 EACH REQUIRED

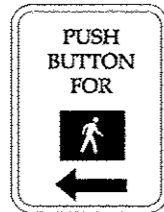

• 3 EACH REQUIRED

PEDESTRIAN PUSH BUTTON SIGN
 TYPE R10-4B (L OR R)


9" X 12"

• PEDESTRIAN CROSSING
 SIGN DETAIL
 (NOT TO SCALE)


TYPE B SHEETING REQUIRED

LEGEND-BLACK
 BACKGROUND-WHITE


STANDARD PEDESTRIAN PUSH
 BUTTONS SHALL BE SUPPLIED AND
 INSTALLED BY THE CONTRACTOR

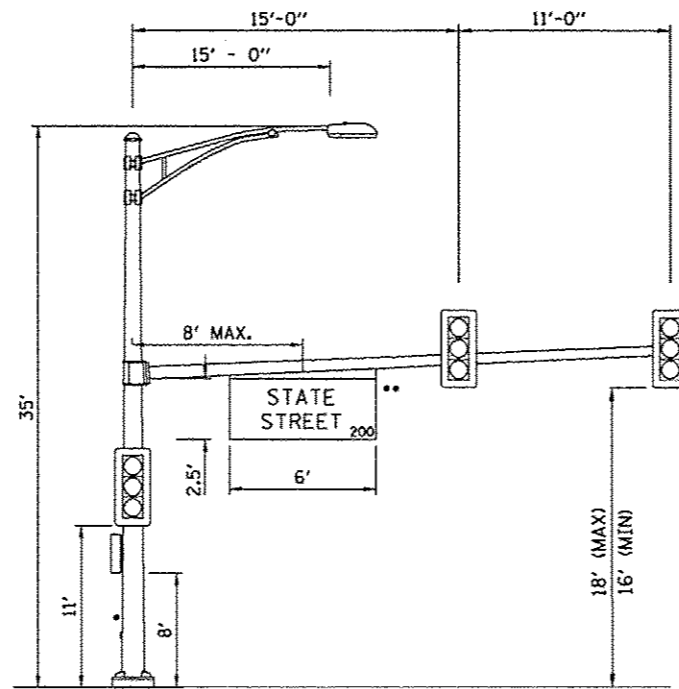


ADAMS ST. AND STATE ST.
 NORTHBOUND ADAMS ST.
 POST 7
 NTS

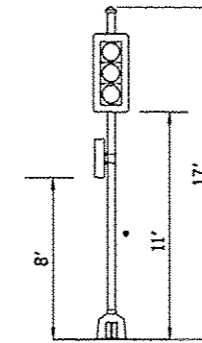


ADAMS ST. AND STATE ST.
 TRAFFIC SIGNAL POST 1
 NTS

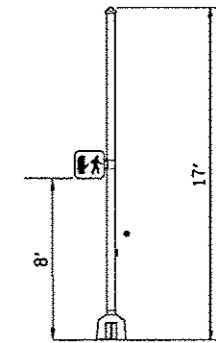


ADAMS ST. AND STATE ST.
 TRAFFIC SIGNAL POST 2
 NTS

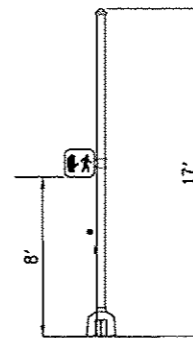


ADAMS ST. AND STATE ST.
 TRAFFIC SIGNAL POST 3
 NTS

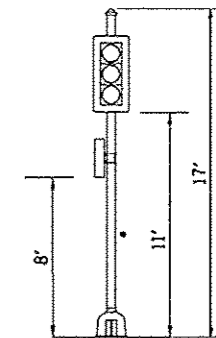

ADAMS ST. AND STATE ST.
 TRAFFIC SIGNAL POST 4
 NTS

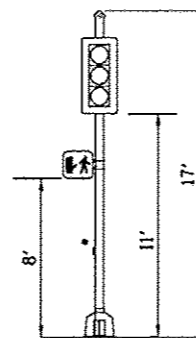

ADAMS ST. AND STATE ST.
 TRAFFIC SIGNAL POST 5
 NTS

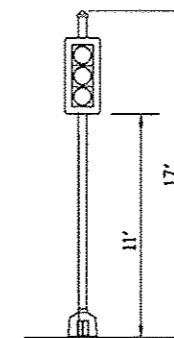

ADAMS ST. AND STATE ST.
 TRAFFIC SIGNAL POST 6
 NTS



FILE NAME *	USER NAME * mansk01398	DESIGNED - KND	REVISED -	STATE OF ILLINOIS DEPARTMENT OF TRANSPORTATION	ADAMS STREET AND STATE STREET MAST ARM LOADING DIAGRAM	F.A.U. RTE.	SECTION	COUNTY	TOTAL SHEETS	SHEET NO.
or\pwise\work\do_not_delete\des73389\04	PL0155-eh-t-0885.dgn	DRAWN - RLA	REVISED -			12-00356-01-PV	PEORIA	519	381	
	PLOT SCALE = 1/8" = 1'-0"	CHECKED - TMA	REVISED -			CONTRACT NO. 89626				
	PLOT DATE = 07/23/2012	DATE - 7/18/12	REVISED -			ILLINOIS FED. AID PROJECT TIG-50331581				
				SCALE: N.T.S.	SHEET NO. OF SHEETS	STA.	TO STA.			