



NOTE:
 • DENOTES SIGN TO BE PROVIDED AND INSTALLED BY CITY.
 •• DENOTES ILLUMINATED SIGN HUNG FROM MAST ARM. SIGNS WILL MEET MUTCD, CITY OF PEORIA, AND IDOT STANDARDS. DETAILS ARE NOT PROVIDED. INFORMATION PROVIDED IS FOR VISUAL REPRESENTATION ONLY.

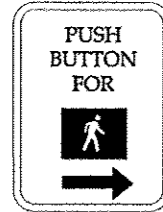

• 4 EACH REQUIRED

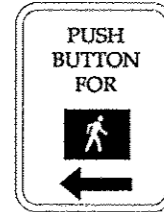

• 4 EACH REQUIRED

PEDESTRIAN PUSH BUTTON SIGN
 TYPE R10-4B (L OR R)


9" X 12"

• PEDESTRIAN CROSSING
 SIGN DETAIL
 (NOT TO SCALE)

TYPE B SHEETING REQUIRED


LEGEND-BLACK
 BACKGROUND-WHITE

STANDARD PEDESTRIAN PUSH
 BUTTONS SHALL BE SUPPLIED AND
 INSTALLED BY THE CONTRACTOR

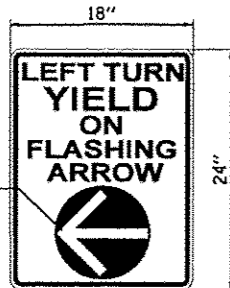


YELLOW ARROW
 ON BLACK
 BACKGROUND


• SIGN PANEL-TYPE 1 (SPECIAL)
 SIGN BACKGROUND: WHITE
 SIGN LETTERING: BLACK

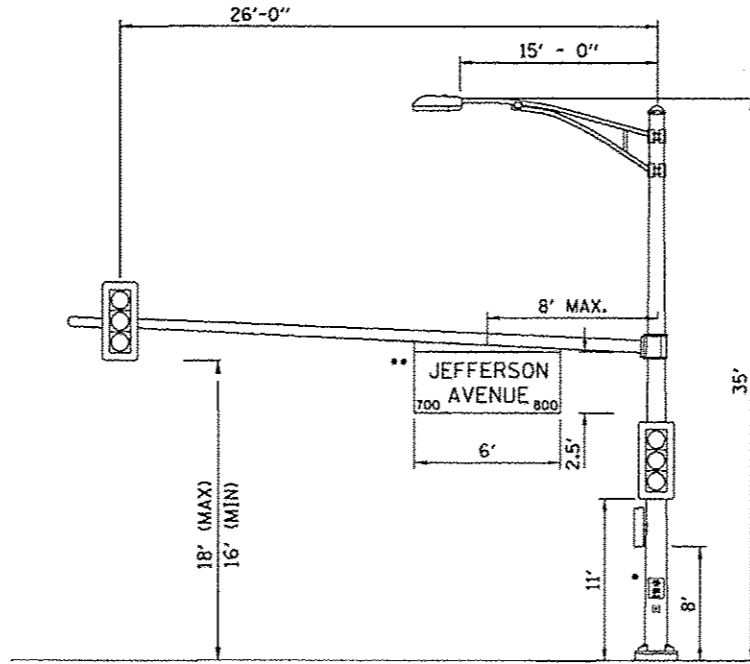


JEFFERSON AVE. AND OAK ST,
 EASTBOUND OAK ST,
 POST 1
 NTS

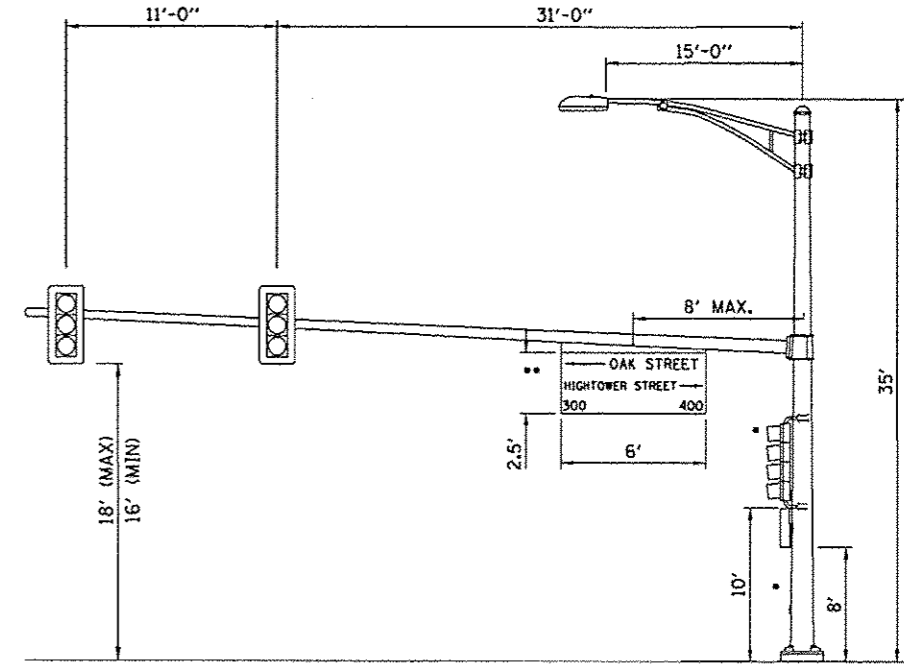


JEFFERSON AVE. AND OAK ST,
 SOUTHBOUND JEFFERSON AVE,
 POST 3
 NTS

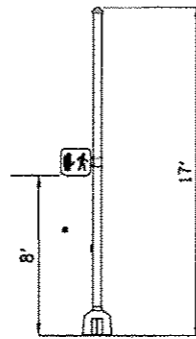


JEFFERSON AVE. AND OAK ST,
 TRAFFIC SIGNAL POST 2
 NTS

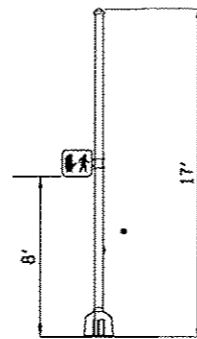


JEFFERSON AVE. AND OAK ST,
 TRAFFIC SIGNAL POST 4
 NTS

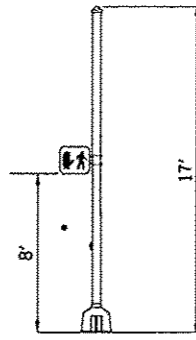


JEFFERSON AVE. AND OAK ST,
 TRAFFIC SIGNAL POST 6
 NTS

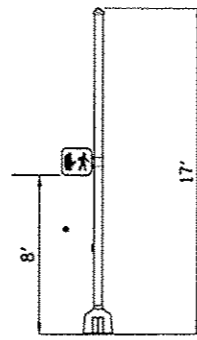

JEFFERSON AVE. AND OAK ST,
 TRAFFIC SIGNAL POST 7
 NTS

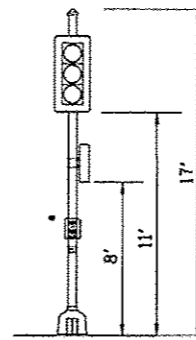

JEFFERSON AVE. AND OAK ST,
 TRAFFIC SIGNAL POST 8
 NTS

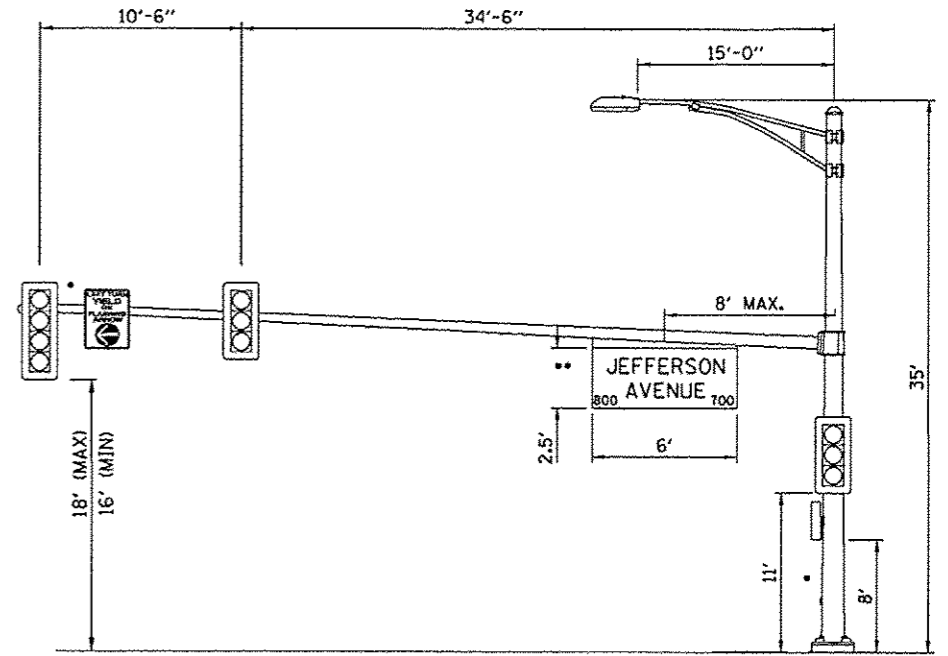

JEFFERSON AVE. AND OAK ST,
 WESTBOUND OAK ST,
 POST 5
 NTS



FILE NAME *	USER NAME * manak01370	DESIGNED - KNB	REVISED -	STATE OF ILLINOIS DEPARTMENT OF TRANSPORTATION	JEFFERSON AVENUE AND OAK STREET MAST ARM LOADING DIAGRAM			F.A.U. RTE.	SECTION	COUNTY	TOTAL SHEETS	SHEET NO.		
or\pwise_work\do_not_delete\dms73388\04	04.0155-shr-tu809.dgn	DRAWN - RLA	REVISED -		SCALE: N.T.S.	SHEET NO.	OF	SHEETS	STA.	TO STA.	12-00356-01-PV	PEORIA	519	364
	PLOT SCALE = 10.0000 / 1 in.	CHECKED - TMA	REVISED -											
	PLOT DATE = 07/23/2012	DATE - 7/18/12	REVISED -											
											CONTRACT NO. 89626		ILLINOIS FED. AID PROJECT TIG-50931(50)	