
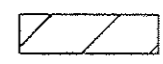
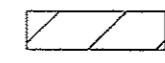
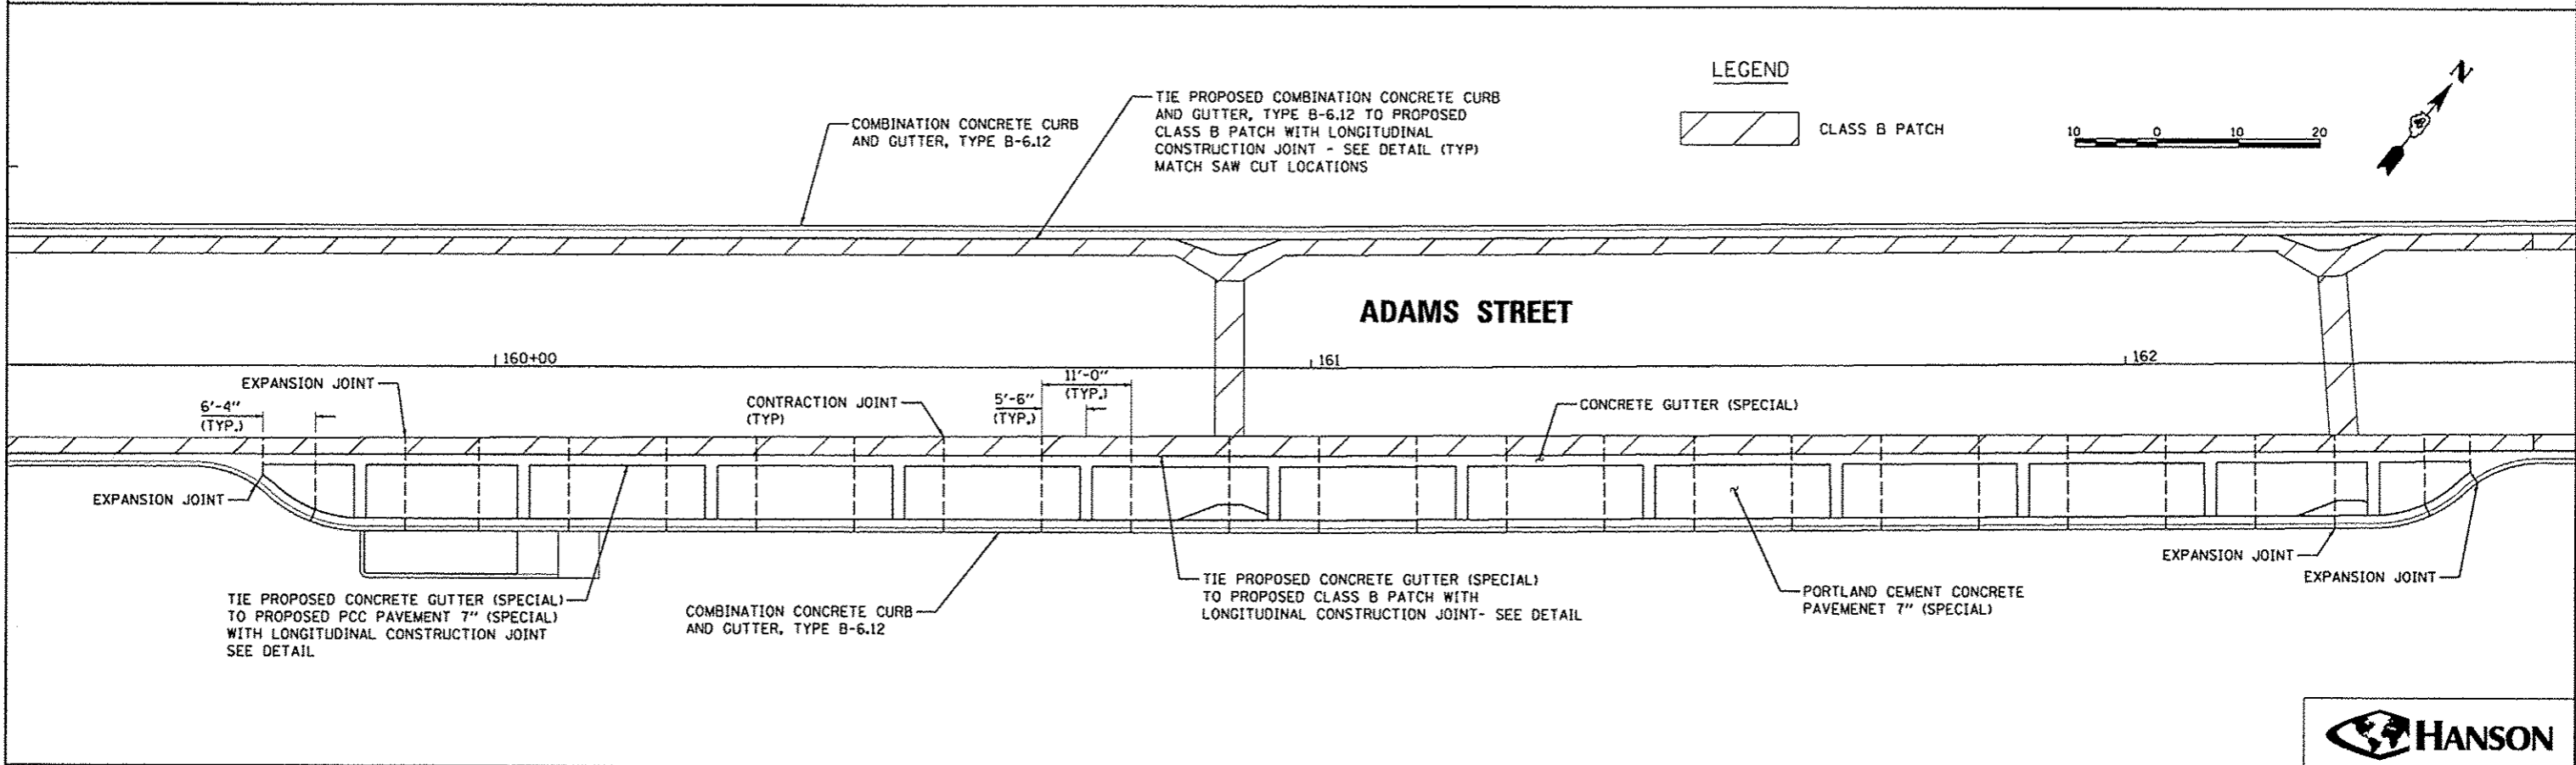


LEGEND

 CLASS B PATCH

LEGEND

 CLASS B PATCH

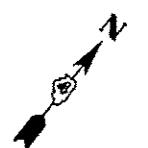

FILE NAME *	USER NAME * manak01398	DESIGNED - KNB	REVISED -
ai\pwise\work\do_not_delete\dms73380\04	RA.0195-akt-joint02.dgn	DRAWN - RLA	REVISED -
	PLOT SCALE * 20.0000 / / in.	CHECKED - MGD	REVISED -
	PLOT DATE * 07/23/2012	DATE - 7/18/12	REVISED -

**STATE OF ILLINOIS
DEPARTMENT OF TRANSPORTATION**

**ADAMS STREET
PARKING LANE JOINTING PLAN**

SCALE: 1"=10' SHEET NO. OF SHEETS STA. 155+00 TO STA. 163+00

F.A.U. RTE.	SECTION	COUNTY	TOTAL SHEETS	SHEET NO.
	12-00356-01-PV	PEORIA	519	388
CONTRACT NO. 89626			ILLINOIS FED. AID PROJECT TIC-5093(155)	

