



**JEFFERSON & OAK STREET INTERSECTION
SOUTHWEST SIDEWALK RAMP GRADES**

POINT NO	STATION	OFFSET	SIDE	ELEVATION	LOCATION
OKS100	253+71.40	17.58	LT	500.62	TOC
OKS101	253+89.94	17.58	LT	500.50	TOC
OKS102	253+94.91	16.41	LT	500.03	PVMT
OKS103	254+03.09	18.91	LT	499.99	PVMT
OKS104	245+03.11	20.68	LT	499.97	SW
OKS105	254+07.57	23.28	LT	500.42	TOC
OKS106	254+09.66	24.87	LT	500.44	TOC
OKS107	254+13.33	28.46	LT	500.00	SW
OKS108	254+15.42	28.39	LT	500.02	EOP
OKS109	254+20.05	36.23	LT	500.13	EOP
OKS110	254+18.25	36.30	LT	500.11	TOC
OKS111	254+20.68	51.20	LT	500.75	TOC
OKS112	254+07.24	51.59	LT	500.98	SW
OKS113	254+19.78	41.09	LT	500.61	TOC
OKS114	254+13.59	36.45	LT	500.16	SW
OKS115	254+07.12	36.59	LT	500.30	SW
OKS116	254+06.97	28.59	LT	500.20	SW
OKS117	254+03.17	26.68	LT	500.70	SW
OKS118	253+94.92	26.70	LT	500.30	SW
OKS119	253+77.57	38.47	LT	500.46	SW
OKS120	253+94.92	20.70	LT	500.07	SW
OKS121	253+94.92	18.02	LT	500.02	TOC
OKS122	253+77.57	38.47	LT	500.54	SW
OKS123	253+94.92	20.70	LT	500.50	SW
OKS124	253+94.92	18.02	LT	500.47	SW


OAK STREET

**JEFFERSON & OAK STREET INTERSECTION
NORTHWEST SIDEWALK RAMP GRADES**

POINT NO	STATION	OFFSET	SIDE	ELEVATION	LOCATION
OKS200	254+70.39	47.00	LT	500.78	TOC
OKS201	254+76.55	30.97	LT	499.78	EOP
OKS202	254+94.59	20.65	LT	499.94	PVMT
OKS203	254+94.61	18.97	LT	499.97	PVMT
OKS204	254+99.60	19.31	LT	499.82	EOP
OKS205	255+10.46	18.73	LT	500.21	TOC
OKS206	254+99.81	20.68	LT	499.80	TOC
OKS207	255+10.70	29.32	LT	499.84	TOC
OKS208	254+99.81	28.03	LT	500.26	TOC
OKS209	255+04.27	30.96	LT	500.37	TOC
OKS210	254+94.51	28.00	LT	500.52	SW
OKS211	254+79.09	30.59	LT	500.10	SW
OKS212	254+95.53	32.91	LT	500.12	SW
OKS213	254+79.96	35.52	LT	500.43	SW
OKS214	254+75.85	34.56	LT	500.48	SW
OKS215	254+88.85	44.26	LT	500.50	SW
OKS216	254+72.81	39.79	LT	500.29	TOC
OKS217	254+87.82	46.07	LT	500.59	SW

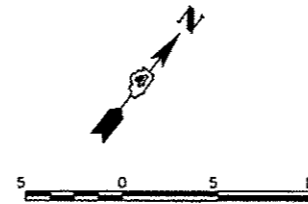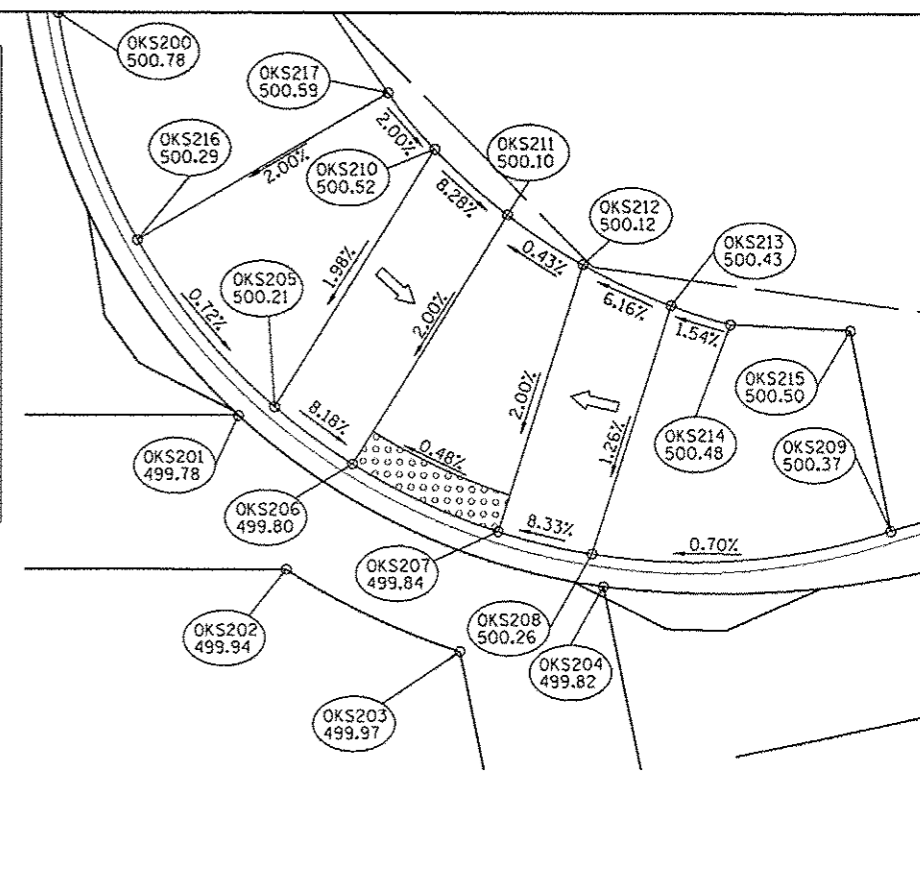

JEFFERSON AVENUE

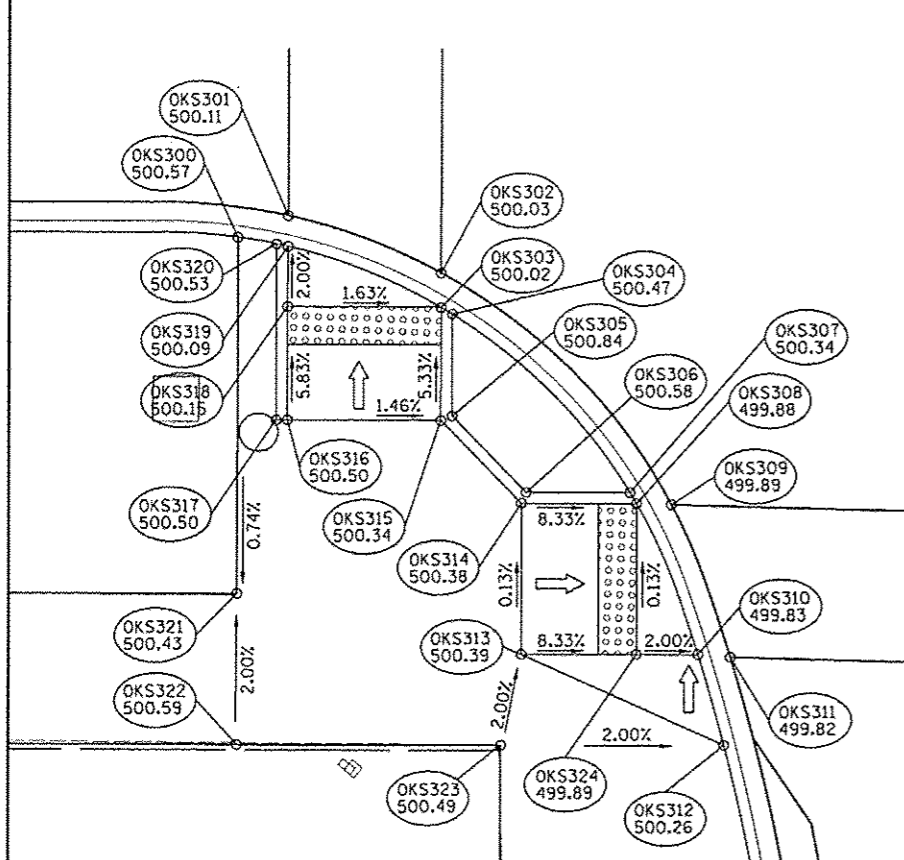


**JEFFERSON & OAK STREET INTERSECTION
SOUTHEAST SIDEWALK RAMP GRADES**

POINT NO	STATION	OFFSET	SIDE	ELEVATION	LOCATION
OKS300	253+92.25	12.85	RT	500.57	TOC
OKS301	253+94.85	11.71	RT	500.11	EOP
OKS302	254+02.72	14.74	RT	500.03	EOP
OKS303	254+02.70	16.56	RT	500.02	TOC
OKS304	254+06.58	19.52	RT	500.47	TOC
OKS305	254+10.41	23.92	RT	500.84	TOC
OKS306	254+12.84	28.21	RT	500.58	TOC
OKS307	254+14.51	28.27	RT	500.34	EOP
OKS308	254+15.41	36.30	RT	499.88	SW
OKS309	254+16.95	36.36	RT	499.89	EOP
OKS310	254+15.55	36.89	RT	499.83	TOC
OKS311	254+12.63	36.21	RT	499.82	EOP
OKS312	254+07.02	36.66	RT	500.26	TOC
OKS313	254+07.03	36.08	RT	500.39	SW
OKS314	254+07.16	28.08	RT	500.38	SW
OKS315	254+02.66	22.52	RT	500.34	SW
OKS316	253+94.83	22.50	RT	500.50	SW
OKS317	253+94.25	22.50	RT	500.50	TOC
OKS318	253+94.83	16.50	RT	500.15	SW
OKS319	253+94.85	13.33	RT	500.09	SW
OKS320	253+94.25	13.20	RT	500.53	TOC
OKS321	253+94.25	22.50	RT	500.43	SW
OKS322	253+94.83	16.50	RT	500.59	SW
OKS323	253+94.85	13.33	RT	500.49	SW
OKS324	253+94.25	13.20	RT	499.89	SW


OAK STREET

**JEFFERSON & OAK STREET INTERSECTION
NORTHEAST SIDEWALK RAMP GRADES**

POINT NO	STATION	OFFSET	SIDE	ELEVATION	LOCATION
OKS400	254+95.01	21.50	RT	499.94	TOC
OKS401	254+99.80	21.65	RT	500.40	TOC
OKS402	254+94.99	19.55	RT	499.95	EOP
OKS403	254+87.29	19.47	RT	499.92	EOP
OKS404	254+82.54	21.02	RT	500.35	TOC
OKS405	254+54.71	31.42	RT	499.78	EOP
OKS406	254+56.47	31.56	RT	499.78	TOC
OKS407	254+52.61	39.14	RT	499.72	TOC
OKS408	254+51.11	38.97	RT	499.73	EOP
OKS409	254+51.46	43.99	RT	500.15	TOC
OKS410	254+55.61	39.50	RT	499.75	SW
OKS411	254+61.13	40.22	RT	499.98	SW
OKS412	254+62.06	32.28	RT	500.01	SW
OKS413	254+71.90	29.87	RT	500.14	SW
OKS414	254+87.33	21.19	RT	499.91	SW
OKS415	254+87.37	27.50	RT	500.42	SW
OKS416	254+94.48	27.50	RT	500.43	SW
OKS417	254+67.65	33.08	RT	500.25	SW
OKS418	254+66.63	41.00	RT	500.40	SW
OKS419	254+59.67	27.88	RT	500.25	TOC

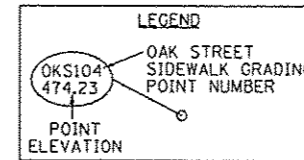

JEFFERSON AVENUE

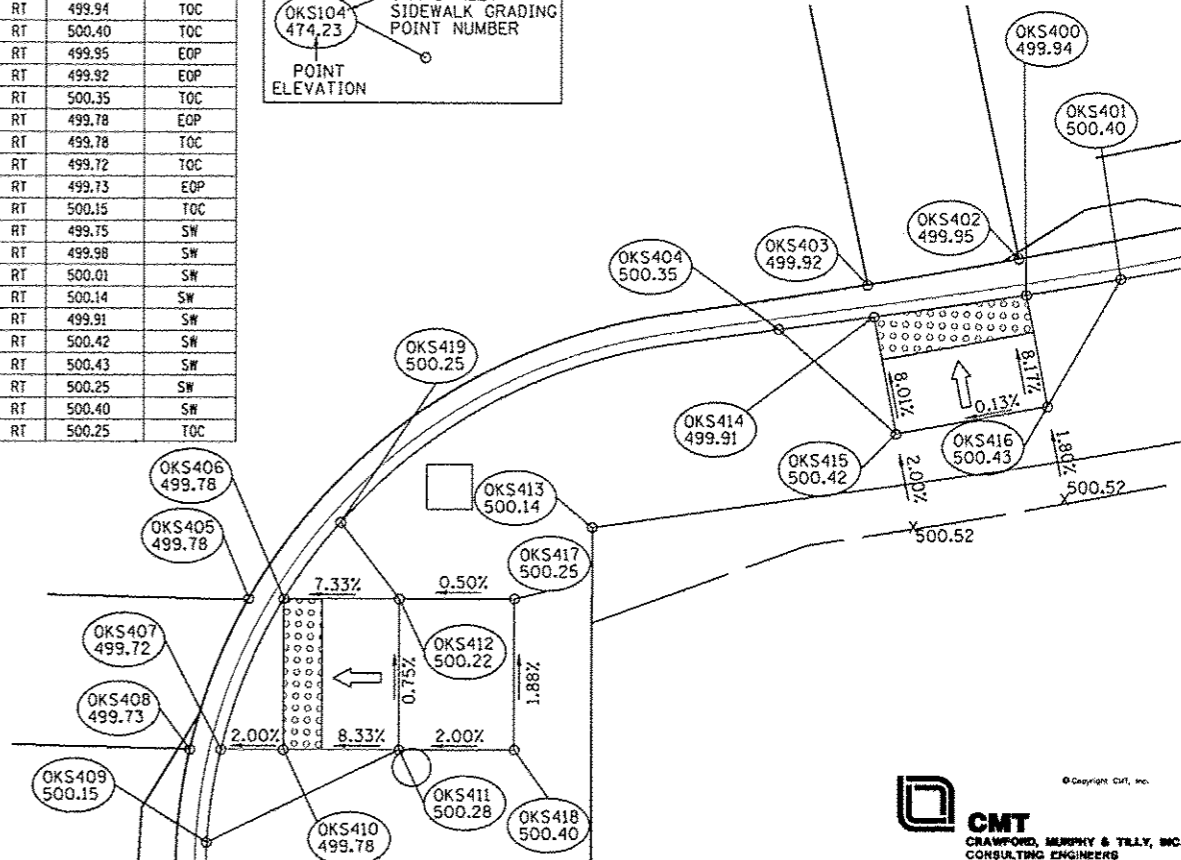

FILE NAME *	USER NAME * mansk01390	DESIGNED - RMM/EMM	REVISED -
o:\pwise\work\do_not_delete\dm\73328\04\0155-sh-ramp-detail_04.dgn		DRAWN - RJE	REVISED -
		CHECKED - EJH	REVISED -
		DATE - 7/18/12	REVISED -

**STATE OF ILLINOIS
DEPARTMENT OF TRANSPORTATION**

**JEFFERSON STREET AND OAK STREET
SIDEWALK RAMP DETAIL**

SCALE: 1"=5' SHEET NO. OF SHEETS STA. TO STA.

F.A.U. RTE.	SECTION	COUNTY	TOTAL SHEETS	SHEET NO.
	12-00356-01-PV	PEORIA	519	399
CONTRACT NO. 89626				
[ILLINOIS] FEB. 410 PROJECT TIS-5093(38)				

