


FILLING EXISTING SIDEWALK VAULTS
(EXISTING VAULT WALL CONFLICTS WITH PROPOSED PLANTER)

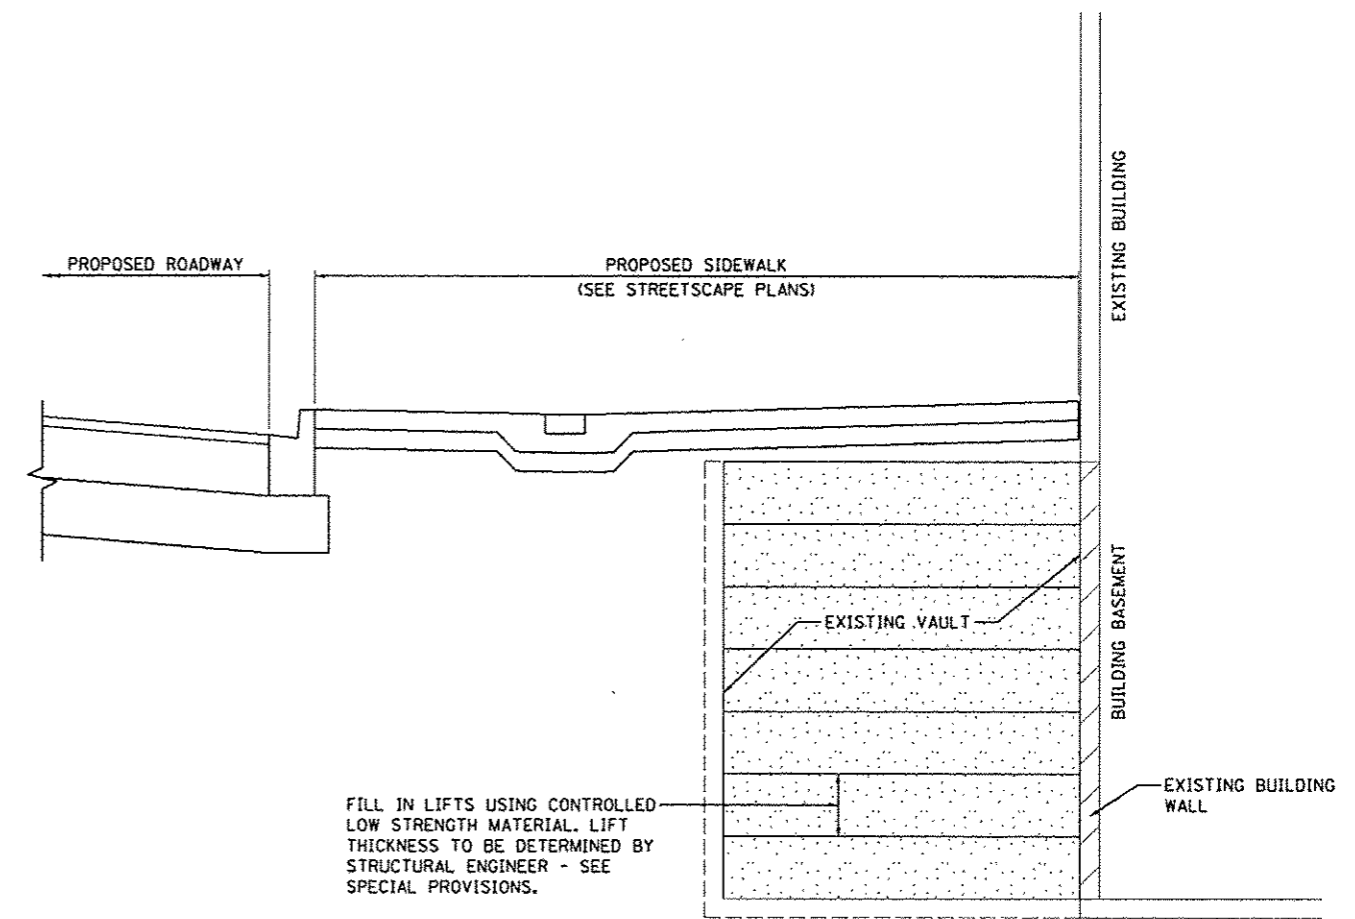

FILLING EXISTING SIDEWALK VAULTS

NOTES:

1. PRESENCE, LOCATIONS, AND SIZES OF VAULTS UNDER THE EXISTING SIDEWALKS IS UNKNOWN.
2. SEE SPECIFICATIONS FOR DETAILS ON EVALUATING AND FILLING IN VAULTS.



FILE NAME =	USER NAME = monak01390	DESIGNED - DLC	REVISED -	STATE OF ILLINOIS DEPARTMENT OF TRANSPORTATION	STRUCTURAL DETAILS SIDEWALK VAULTS	F.A.U. RTE.	SECTION	COUNTY	TOTAL SHEETS	SHEET NO.
al\pwin.vork\do_not_delete\des73300\04	12.0155-ehs\details\200.dgn	DRAWN - DLC	REVISED -			12-00356-01-PV	PEORIA	519	409	
	PLOT SCALE = 10.0000' / 1"v	CHECKED - MGD	REVISED -			CONTRACT NO. 89626		ILLINOIS FED. AID PROJECT TIG-50931501		
	PLOT DATE = 07/23/2012	DATE - 7/18/12	REVISED -			SCALE: N.T.S.	SHEET NO. OF SHEETS	STA. TO STA.		