


DATE	
BY	
FINAL	
REVISIONS	
NO.	
DATE	
BY	
REVISIONS	
NO.	
DATE	
BY	
REVISIONS	
NO.	


CMT
 CIVIL ENGINEERING
 CONSULTING ENGINEERS
 1100 N. WASHINGTON ST.
 CHICAGO, IL 60610
 TEL: (312) 467-1000
 FAX: (312) 467-1001
 WWW.CMT-IL.COM

DATE	
BY	
FINAL	
REVISIONS	
NO.	
DATE	
BY	
REVISIONS	
NO.	
DATE	
BY	
REVISIONS	
NO.	

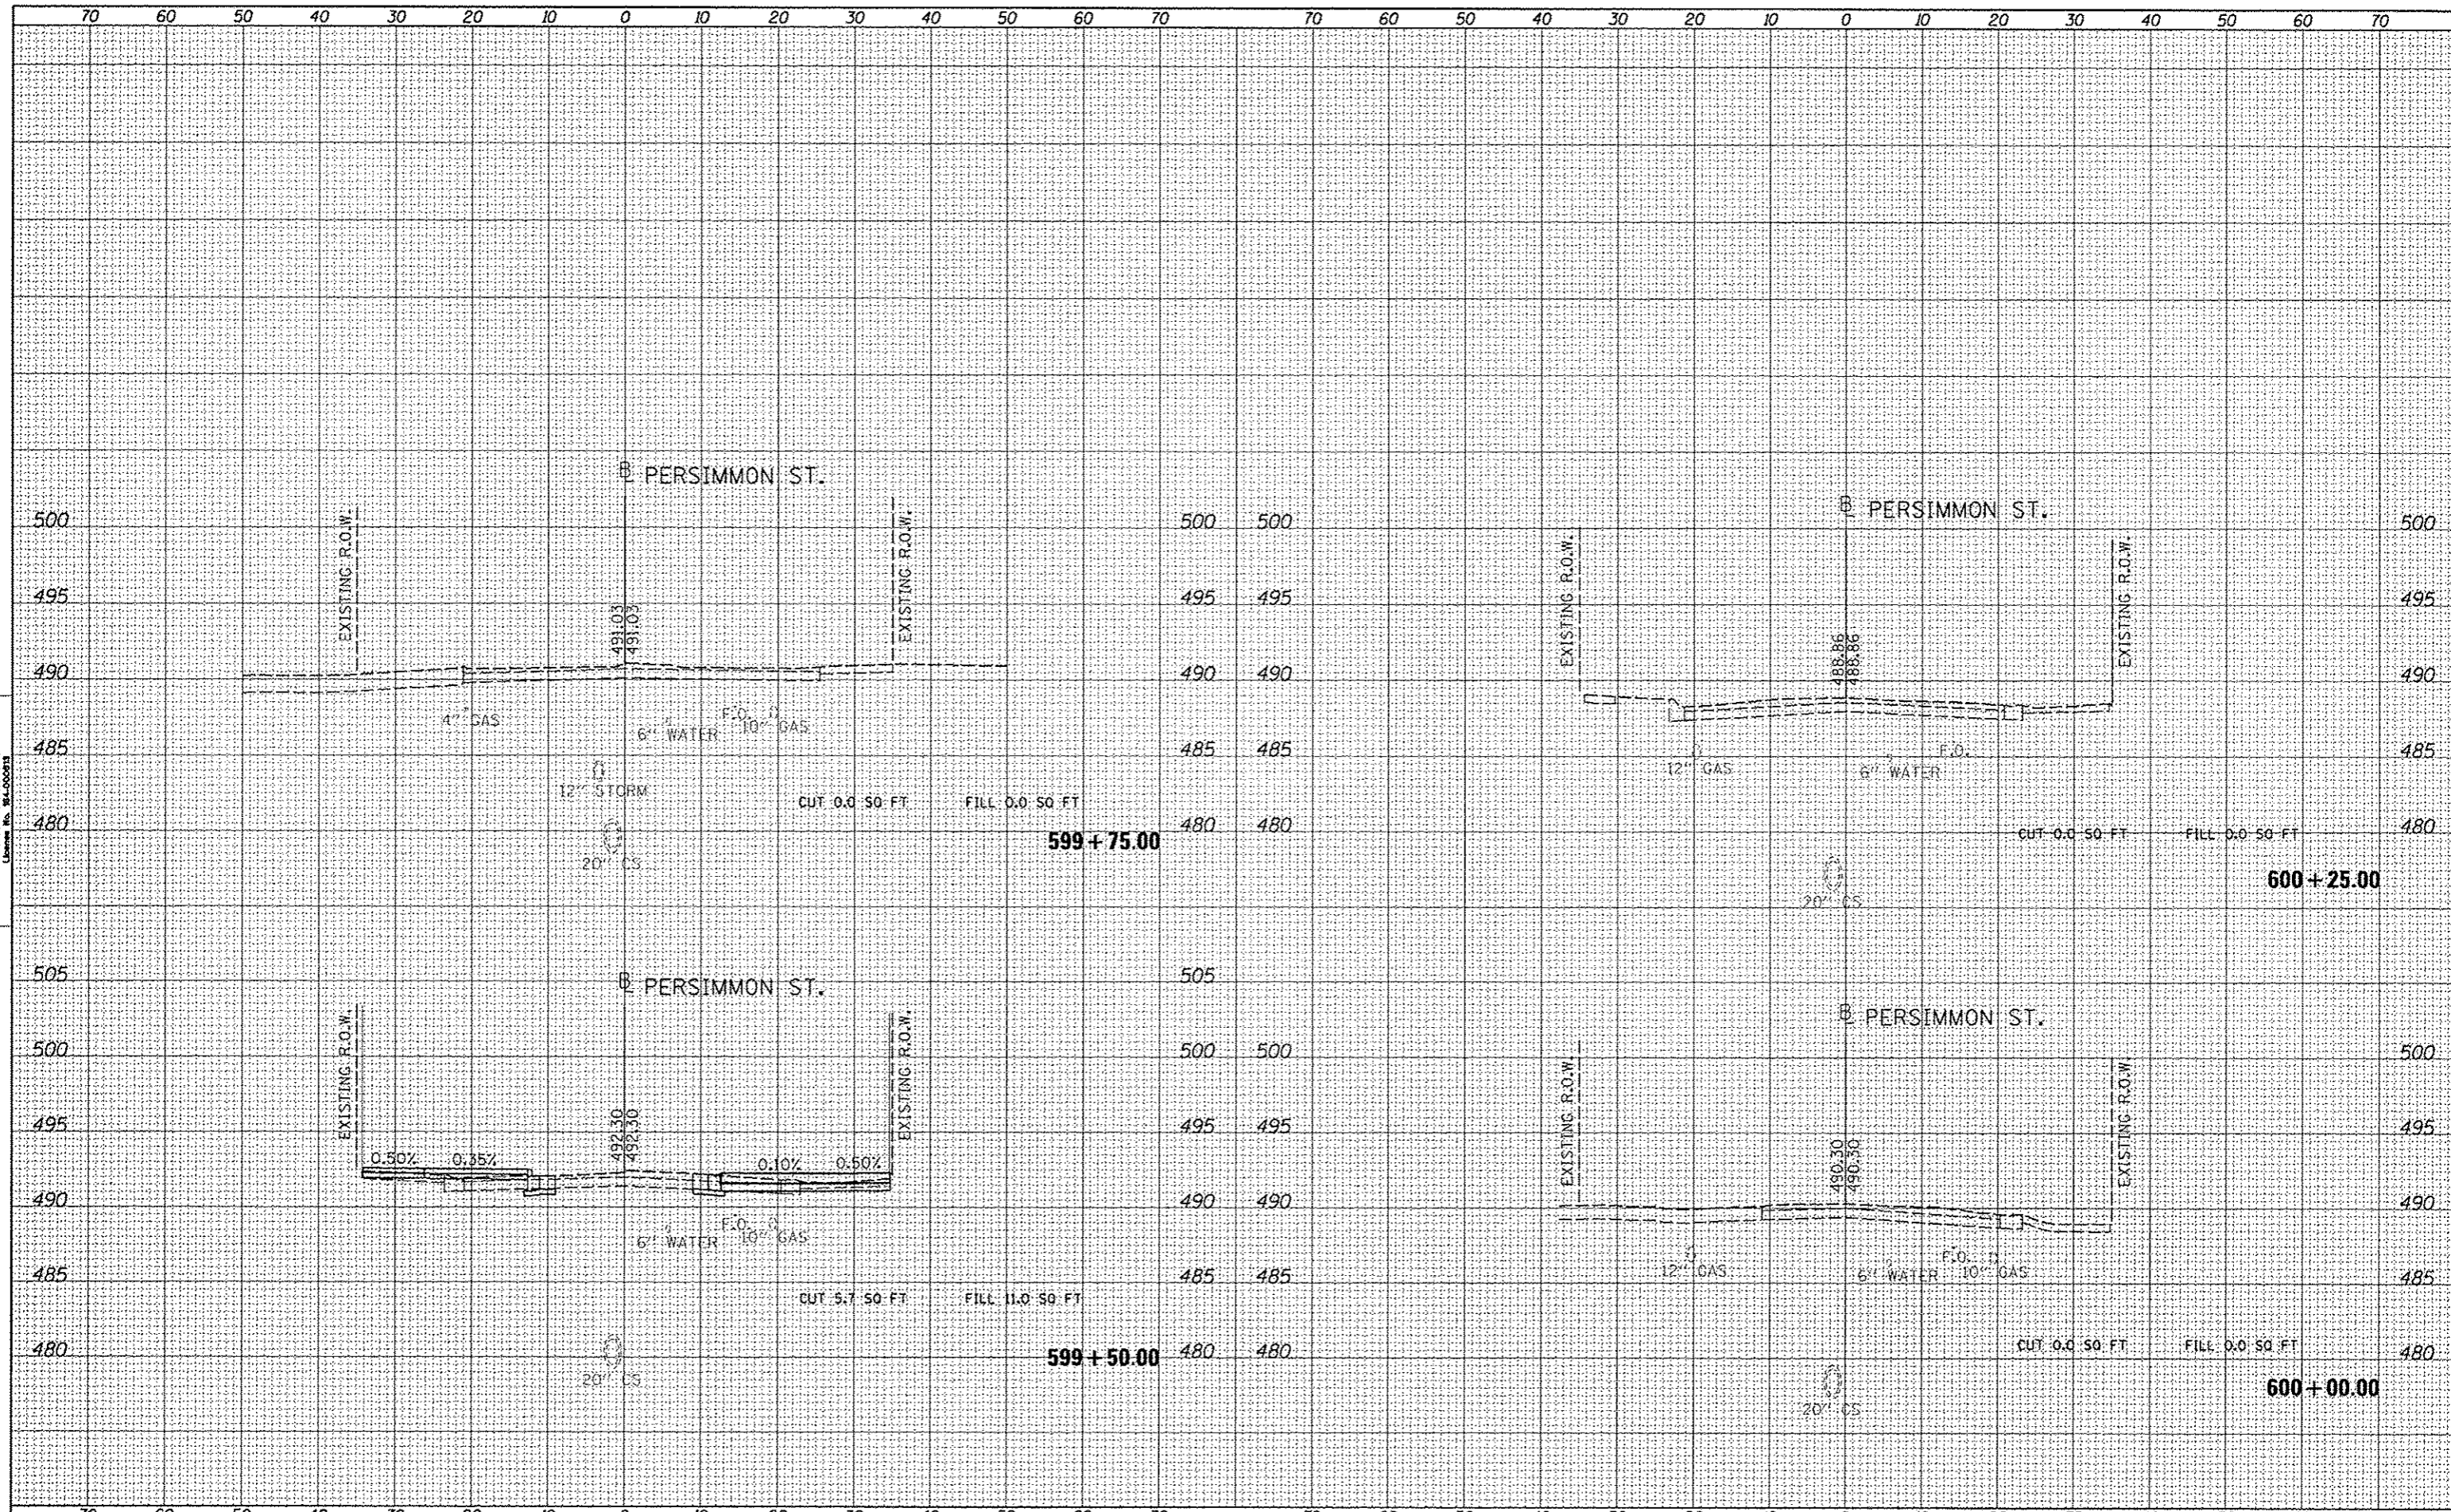

FILE NAME	USER NAME	DESIGNED	REVISED	STATE OF ILLINOIS DEPARTMENT OF TRANSPORTATION	PERSIMMON STREET CROSS SECTIONS	F.A.U. RT 12-00356-01-PV	SECTION	COUNTY	TOTAL SHEETS	SHEET NO.
ac:\p\1200\work\do_not_delete\dma73320\0410\0155	kovan@1511	DRAWN	REVISED				12-00356-01-PV	PEORIA	519	464
		CHECKED	REVISED				CONTRACT NO. 89626			
		DATE	REVISED				ILLINOIS FED. AID PROJECT TIG-5093(158)			
				SCALE: N/A	SHEET OF SHEETS	STA. TO STA.				