


DATE	
BY	
DESIGNED	
DRAWN	
CHECKED	
DATE	
FILED	
SURVEY	
NOTED	
BOOK	
NO.	

© 2012 CMT, INC.
CMT
 CRAIGWOOD, HUBBARD & TULLY, INC.
 CONSULTING ENGINEERS
 LICENSE NO. 051-000075

DATE	
BY	
DESIGNED	
DRAWN	
CHECKED	
DATE	
FILED	
SURVEY	
NOTED	
BOOK	
NO.	

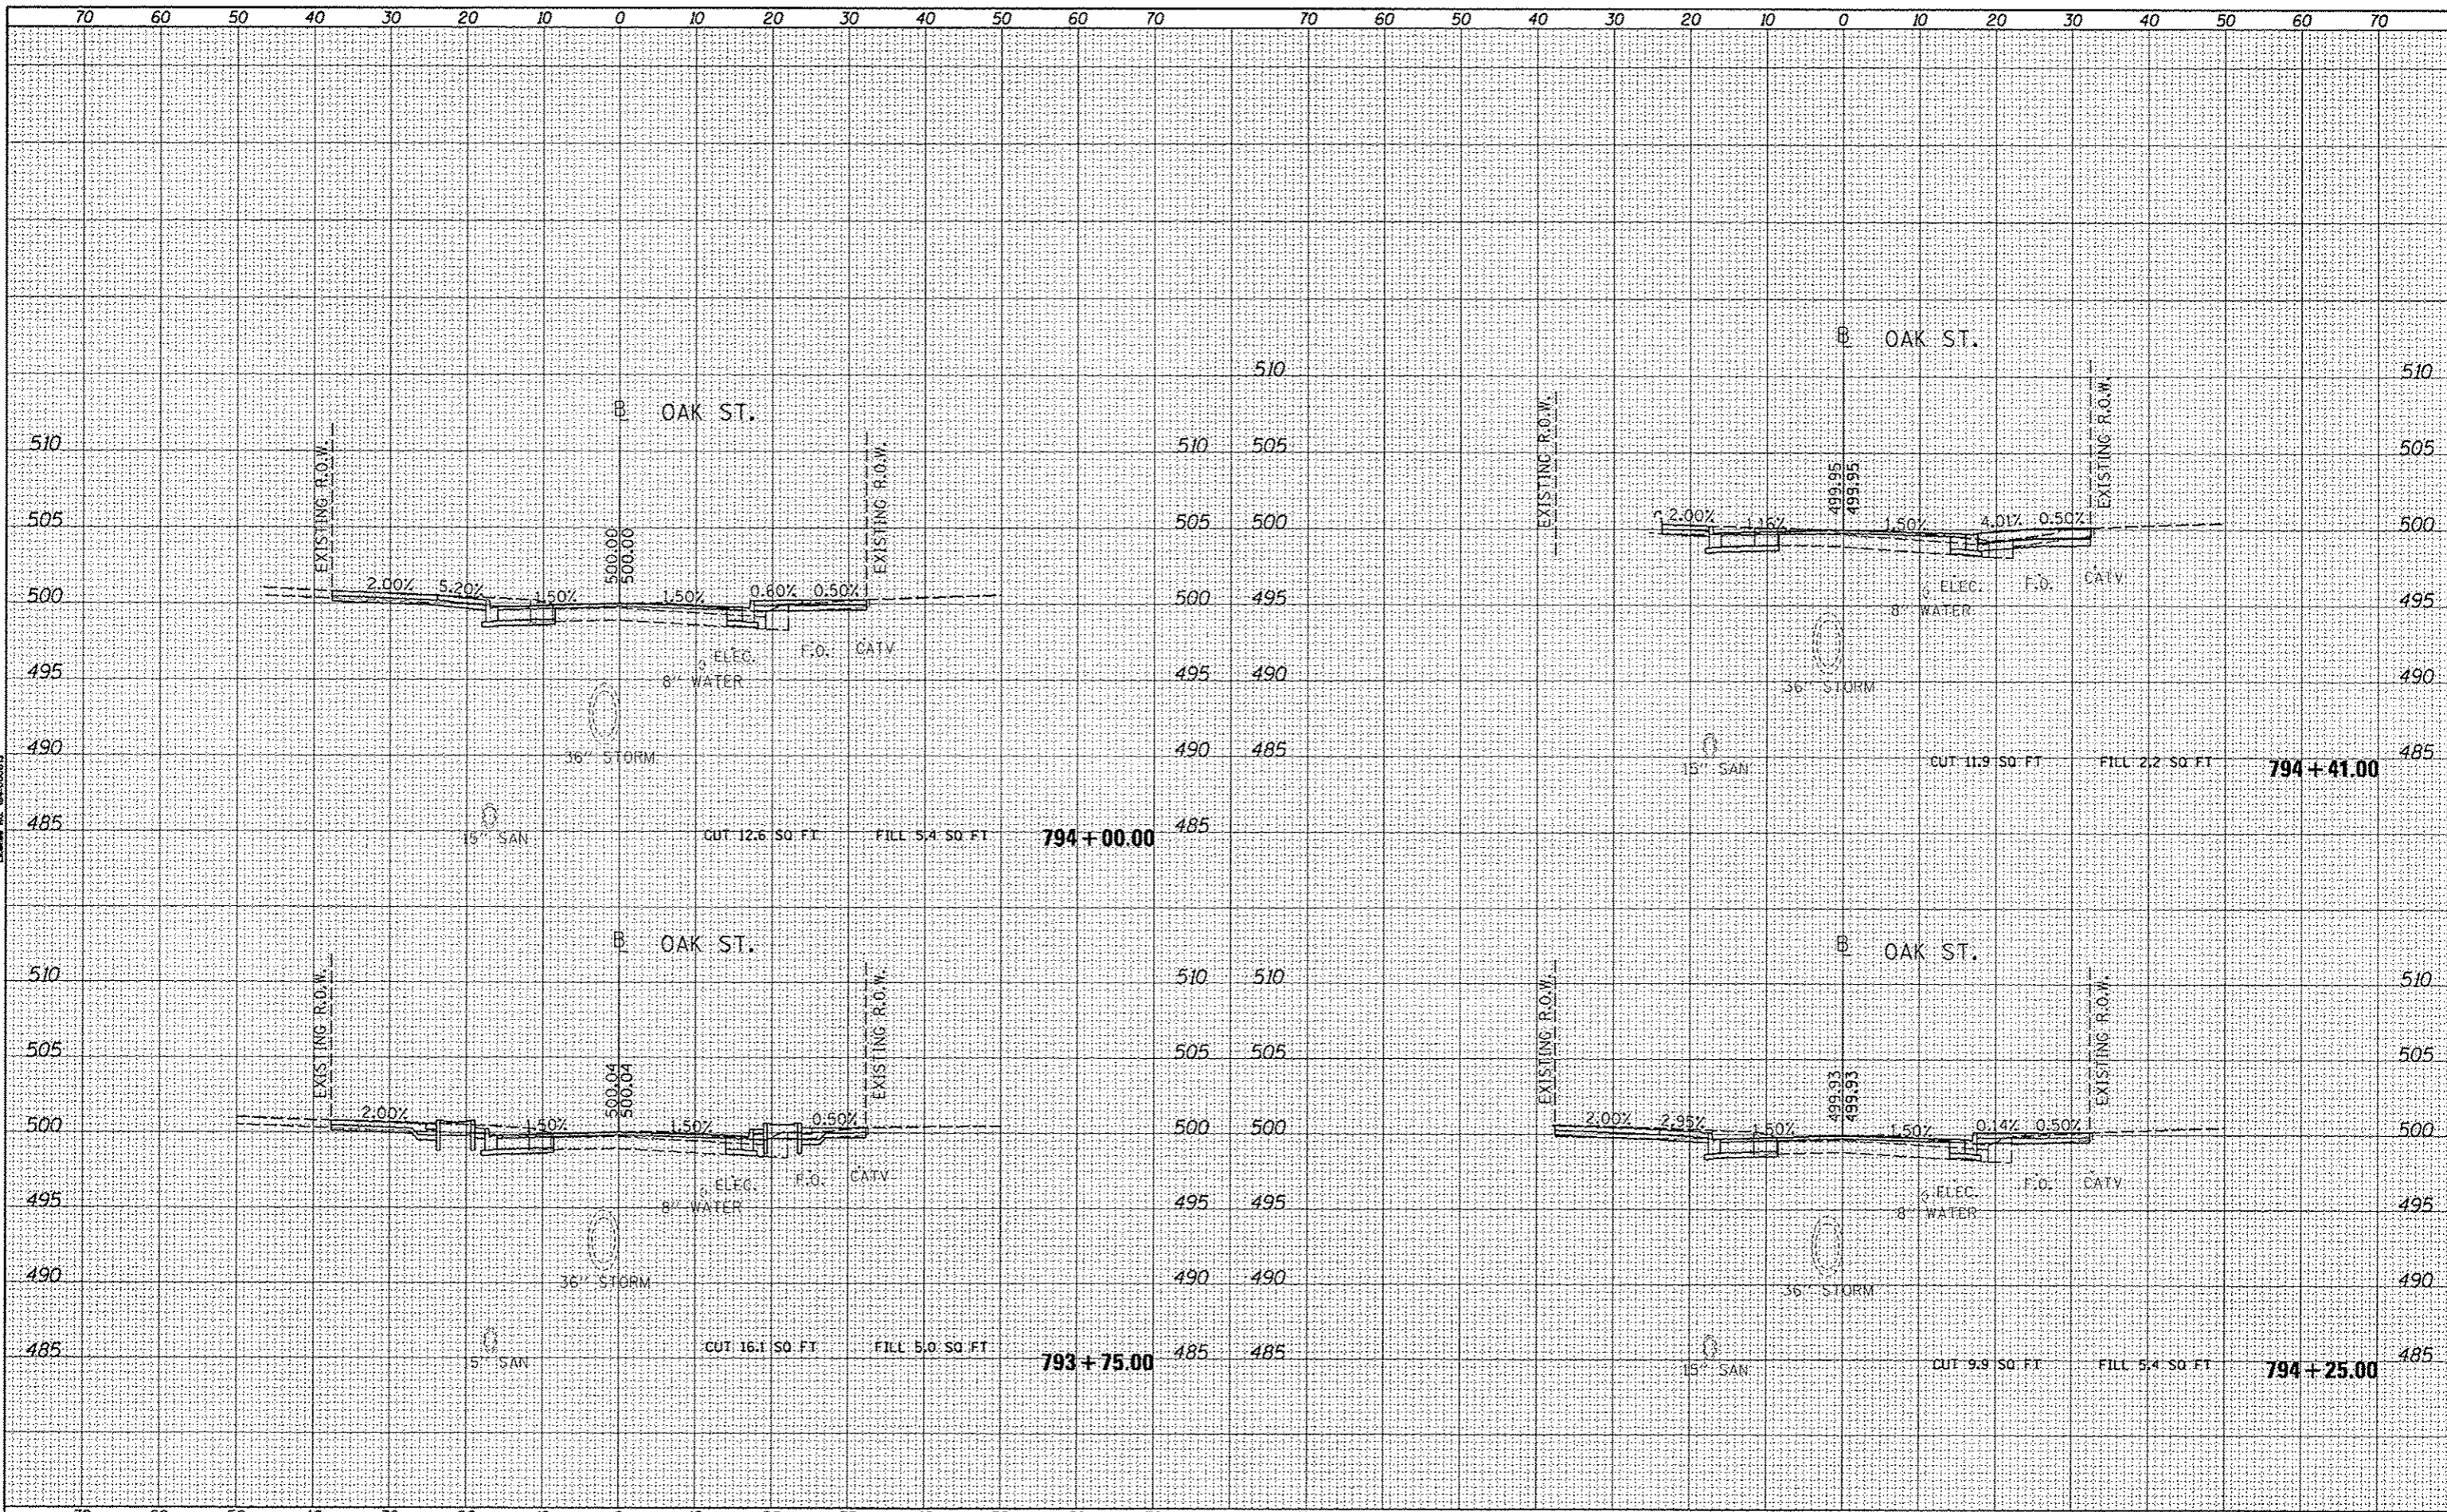

FILE NAME	USER NAME	DESIGNED	REVISED	STATE OF ILLINOIS DEPARTMENT OF TRANSPORTATION				OAK STREET CROSS SECTIONS				F.A.U. R.T.E.	SECTION	COUNTY	TOTAL SHEETS	SHEET NO.
c:\p\work\do_not_delete\dms73320\0410\0155	ko-an01911	- RMM/EMM	-									12-00356-01-PV	PEORIA	519	480	
	shh-xash2883.dgn	- RJE	-									CONTRACT NO. 89626				
		- EJM	-									ILLINOIS FED. AID PROJECT YIC-50931581				
PLOT SCALE	CHECKED	DATE	REVISED	SCALE	SHEET	OF	SHEETS	STA.	TO	STA.						
1" = 20.0000'	-	7/18/12	-	N/A												
PLOT DATE	DATE	REVISED	-													
07/23/2012		-														