


DATE	
BY	
FINA SURVEY	
PLOTTED	
NOTE BOOK	
AREAS CHECKED	
NO.	

CMT CONSULTING ENGINEERS
 1100 N. W. 11th St., Ft. Lauderdale, FL 33304
 License No. 941-000813

DATE	
BY	
ORIGINAL SURVEY	
PLOTTED	
NOTE BOOK	
AREAS CHECKED	
NO.	

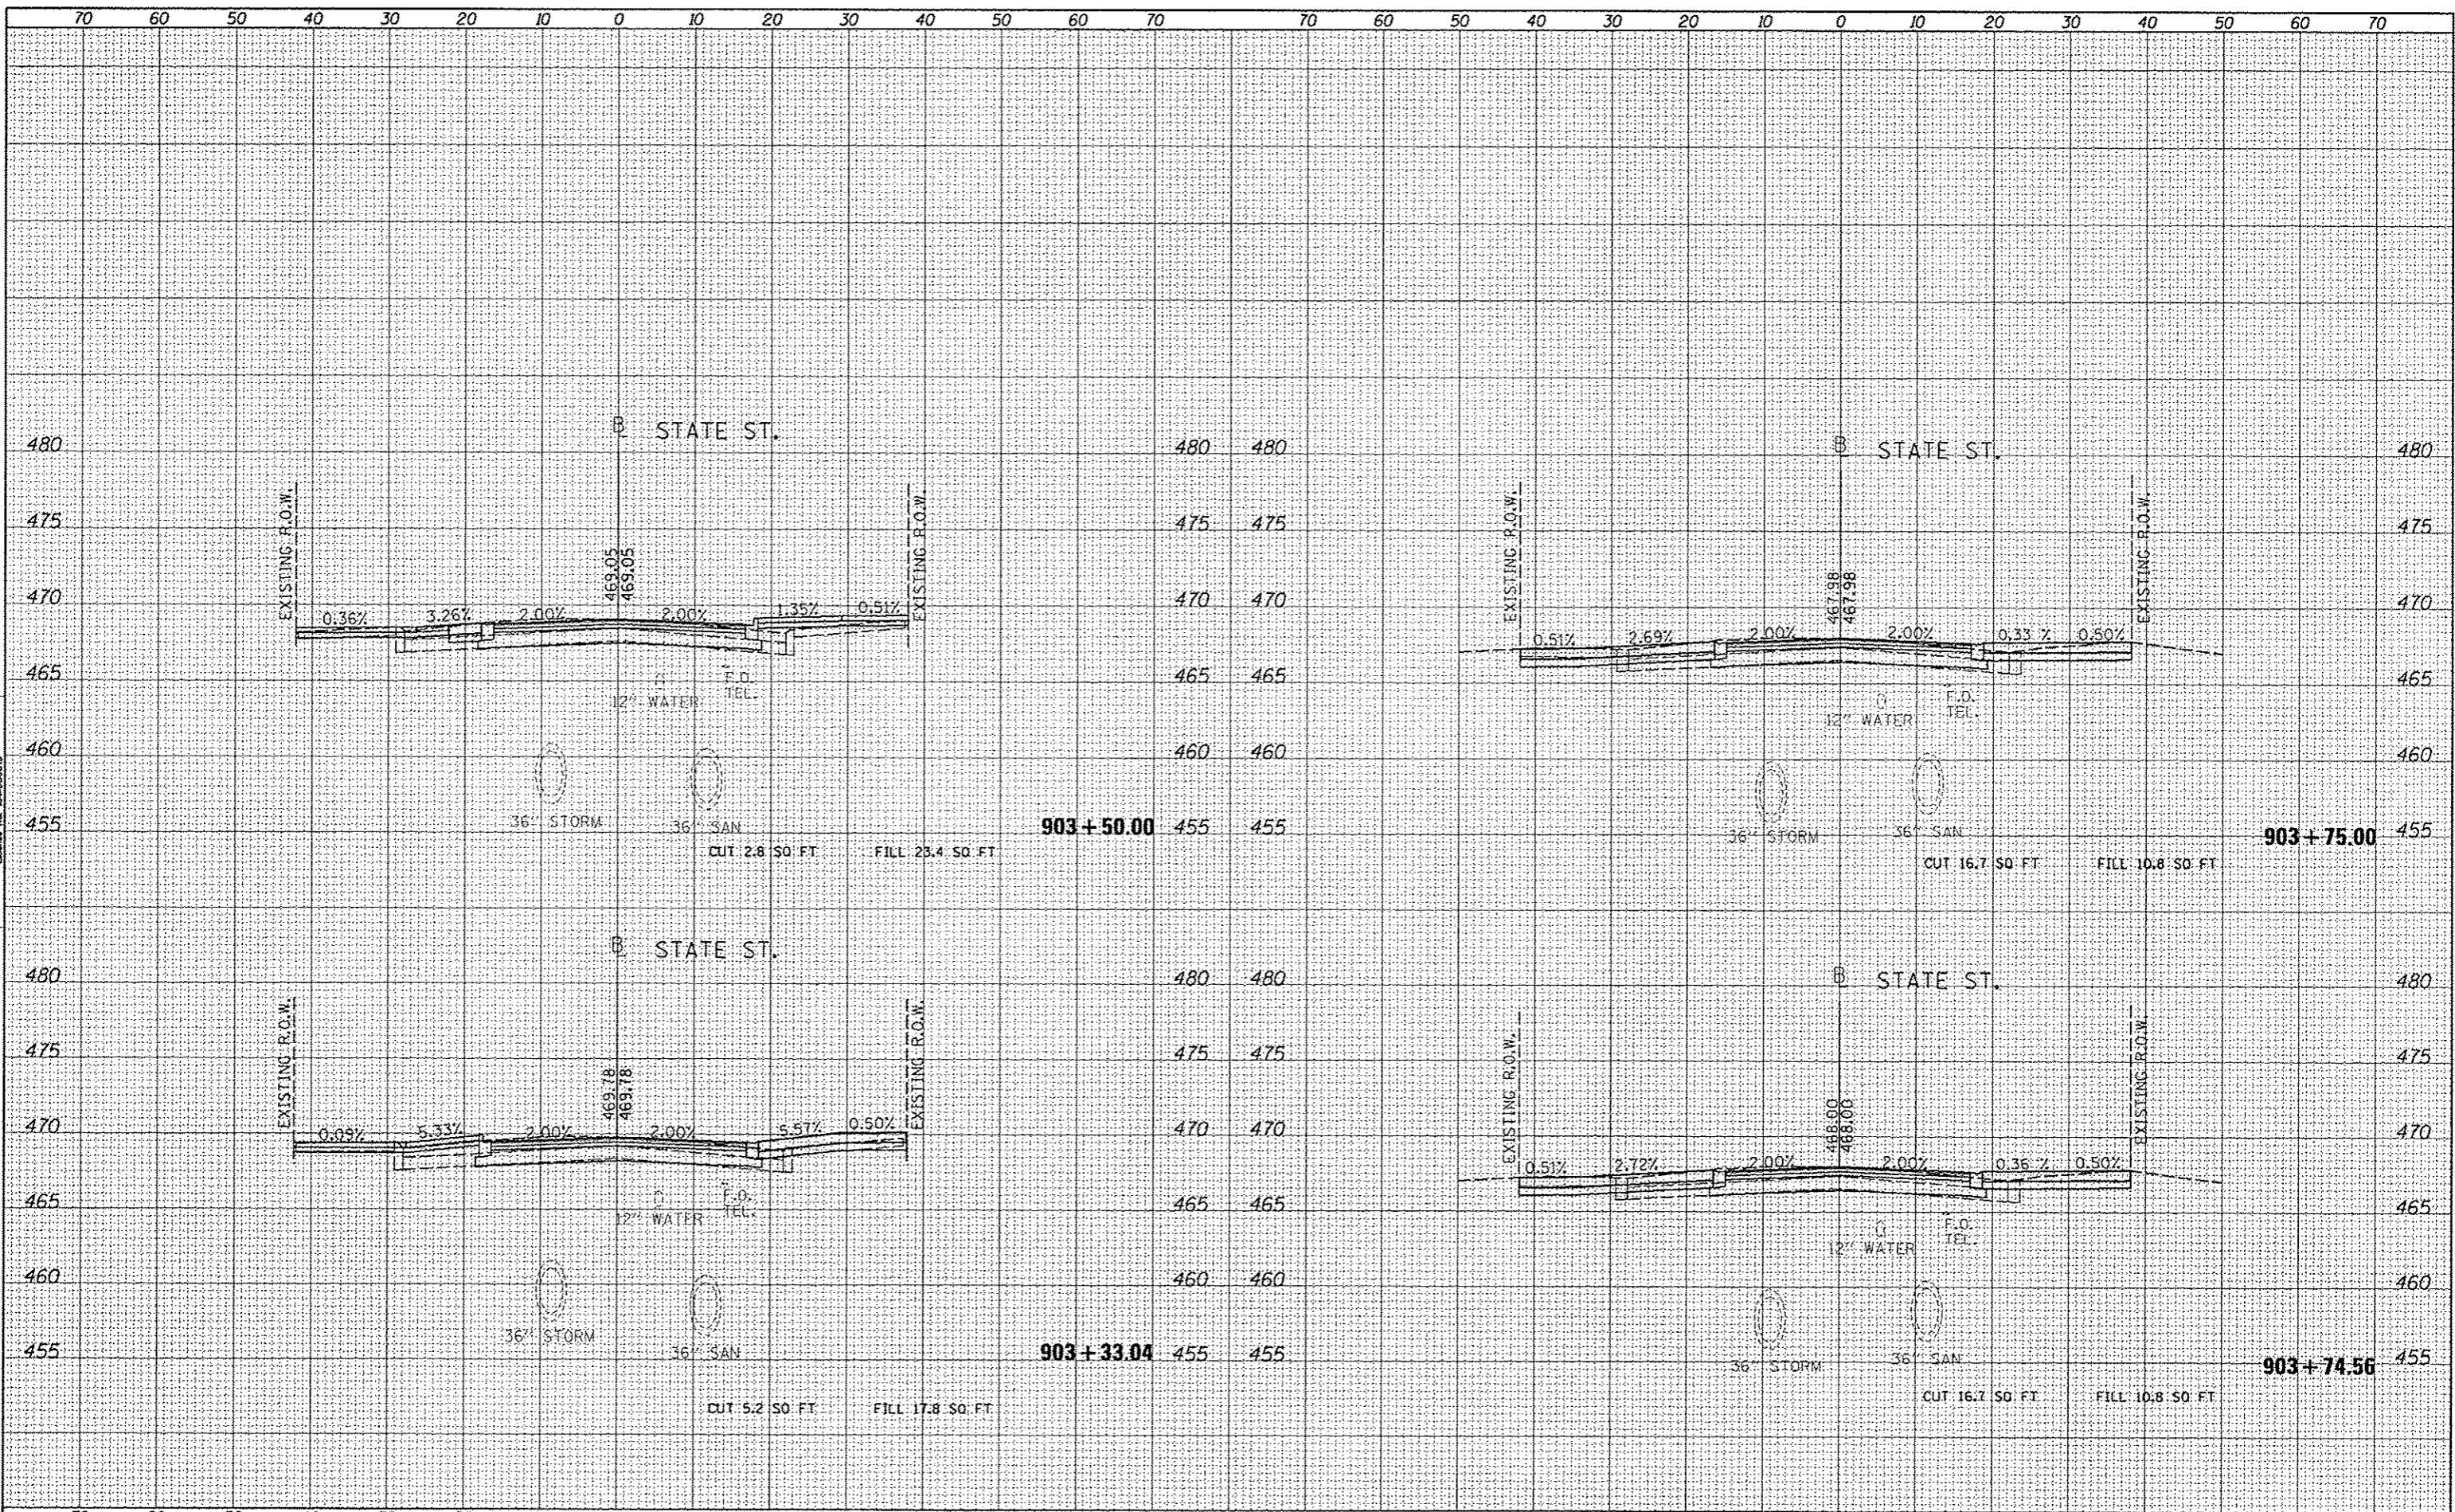

FILE NAME *	USER NAME = kovan@1511	DESIGNED - RMM/EMM	REVISED -	STATE OF ILLINOIS DEPARTMENT OF TRANSPORTATION	STATE STREET CROSS SECTIONS	F.A.U. RTE.	SECTION	COUNTY	TOTAL SHEETS	SHEET NO.
c:\pwwork\work\do_not_delete\dms73328\041010155	shh:rsht805.dgn	DRAWN - RJE	REVISED -			12-00356-01-PV	PEORIA	519	496	
PLOT SCALE = 20.0000' / in.	CHECKED - E.JH	REVISED -	REVISED -			CONTRACT NO. 89626				
PLOT DATE = 07/23/2012	DATE - 7/18/12	REVISED -	REVISED -			ILLINOIS FED. AID PROJECT TIG-5093(15B)				
SCALE: N/A		SHEET OF SHEETS STA. TO STA.								