


DATE	
BY	
FINAL	
DATE	
NO. OF	
NO.	

CMT
 CONSULTING ENGINEERS
 License No. 041-000873

DATE	
BY	
ORIGINAL	
DATE	
NO. OF	
NO.	

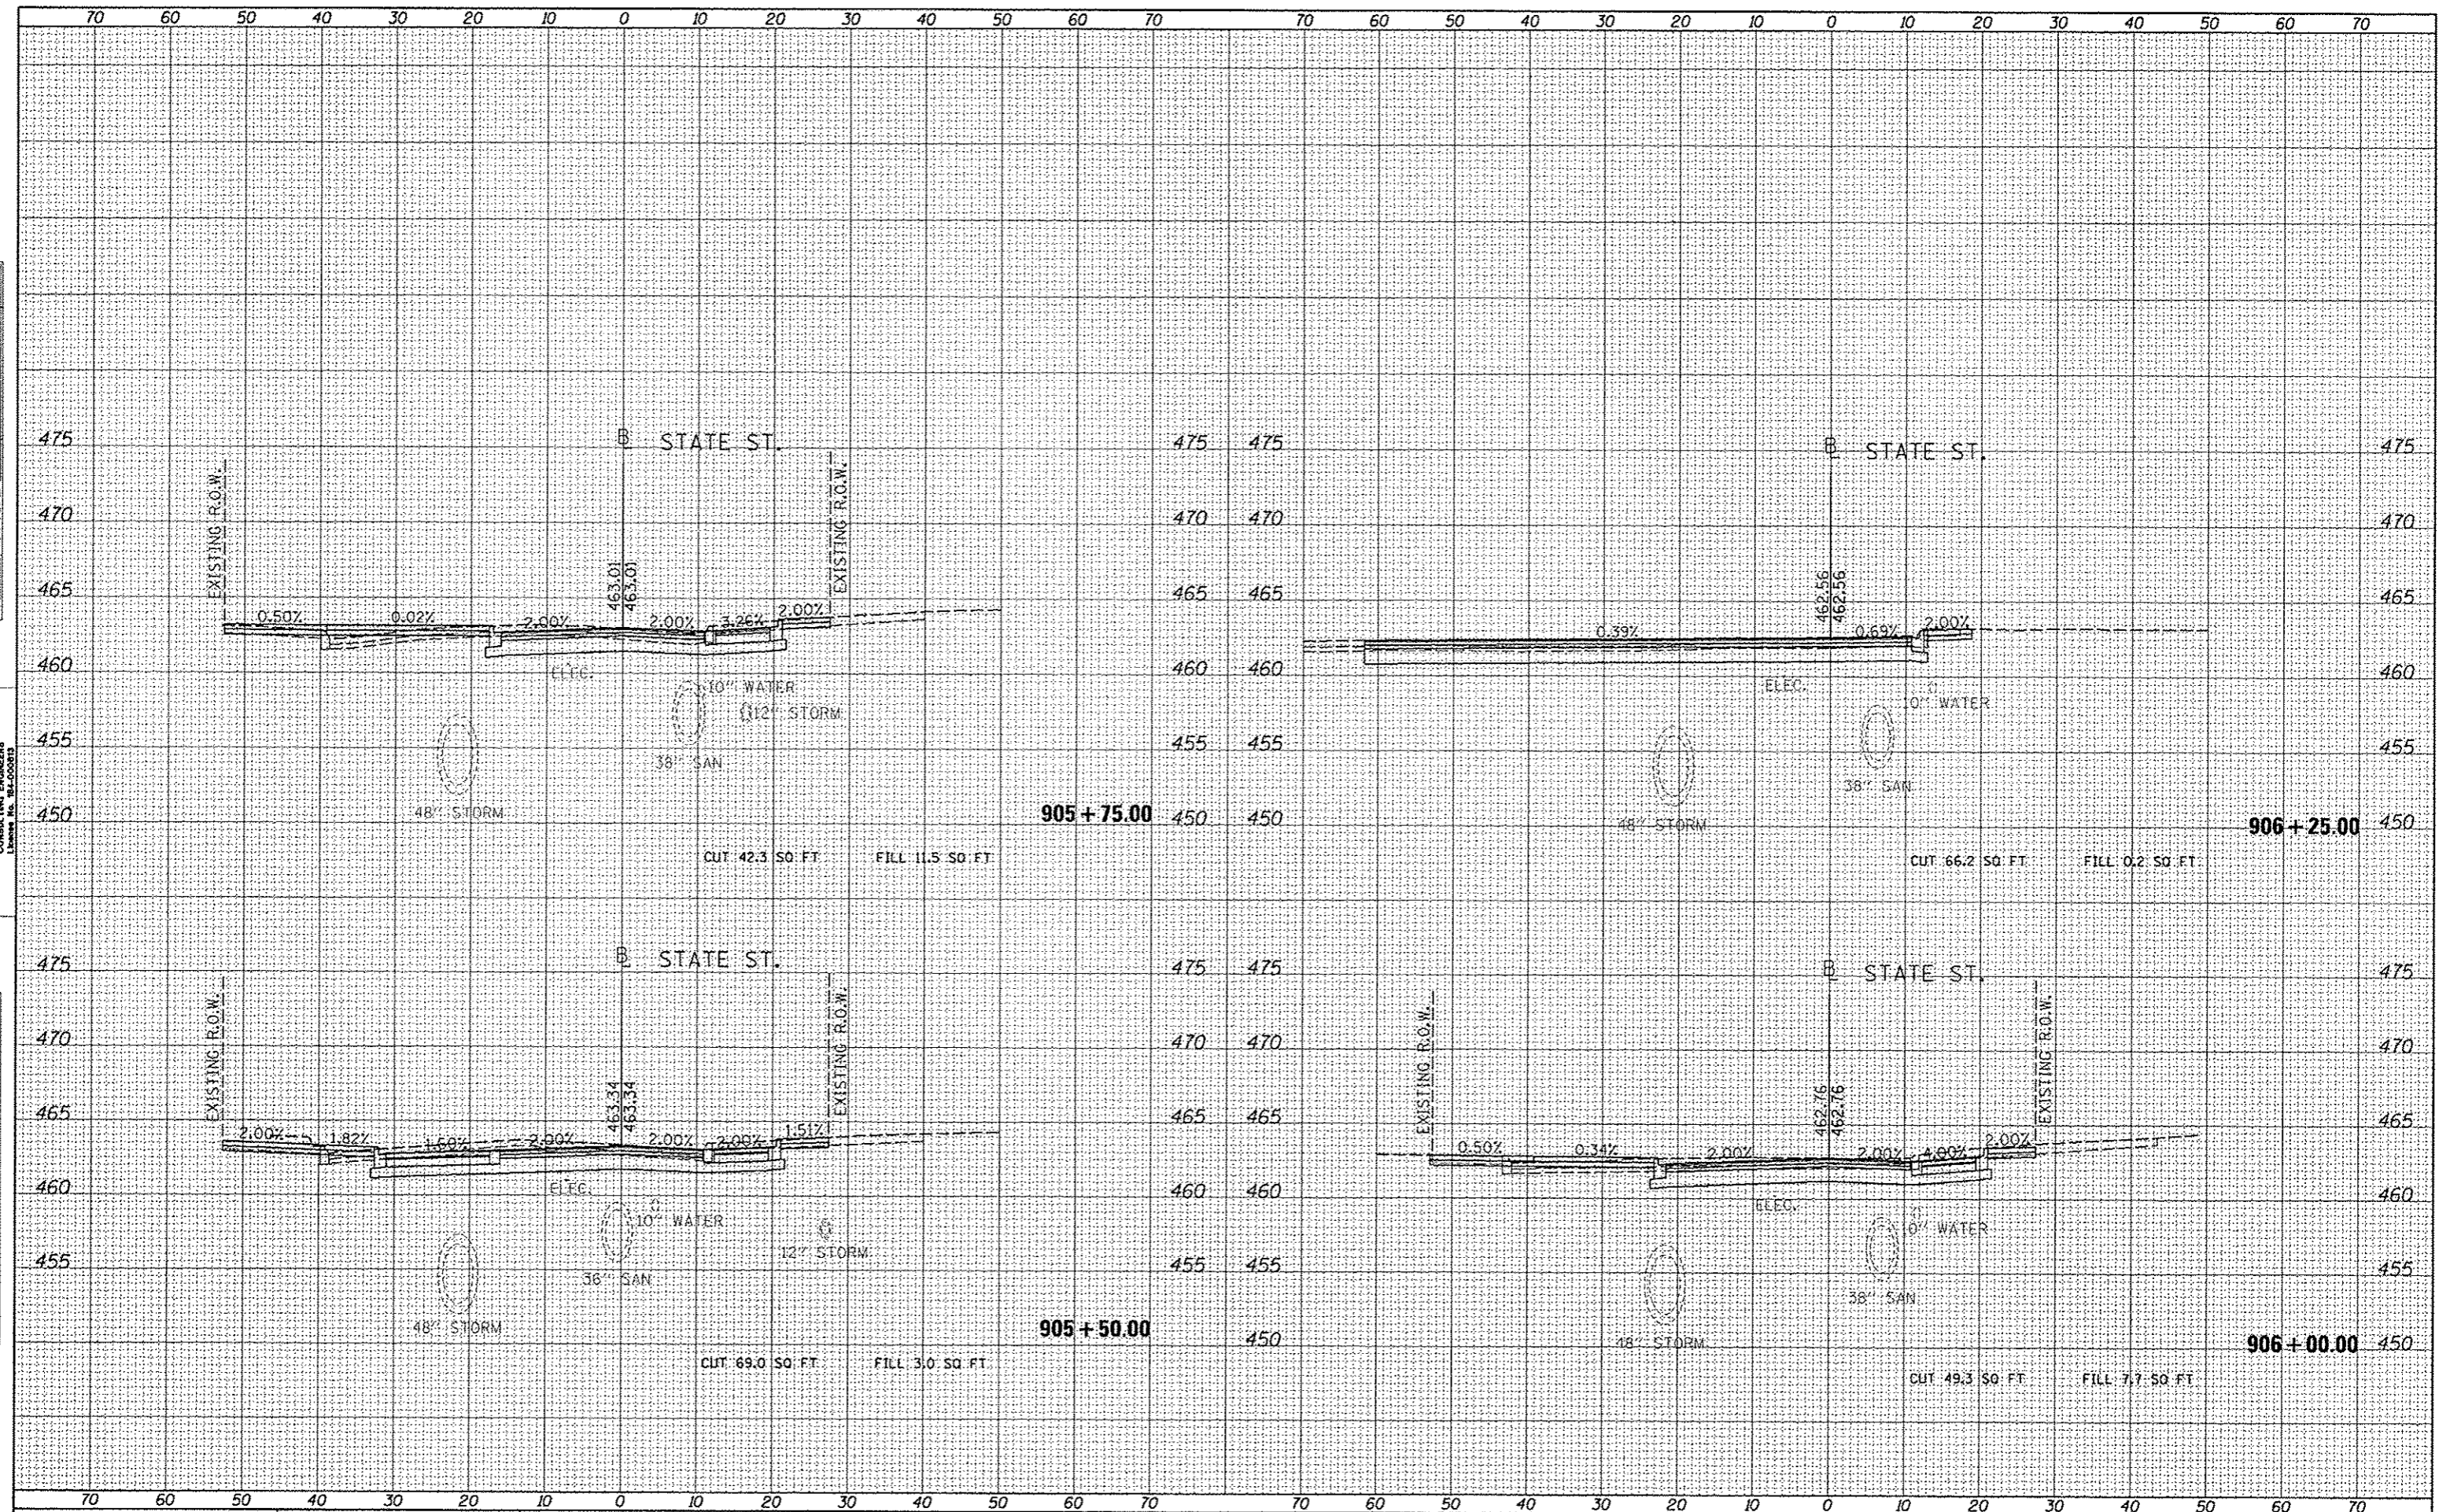

FILE NAME: c:\p12\work\do_no_c_delete\dms73320\0410181155\sh-xaah095.dgn
 USER NAME: kovan01011
 DESIGNED - RMM/EMM
 DRAWN - RJE
 CHECKED - EJJH
 DATE - 7/18/12

REVIS	-
REVIS	-
REVIS	-
REVIS	-

**STATE OF ILLINOIS
 DEPARTMENT OF TRANSPORTATION**

SCALE: N/A SHEET OF SHEETS STA. TO STA.

**STATE STREET
 CROSS SECTIONS**

F.A.U. RTE.	SECTION	COUNTY	TOTAL SHEETS	SHEET NO.
12	12-00356-01-PV	PEORIA	519	499
CONTRACT NO. 89626			ILLINOIS FED. AID PROJECT TIG-50930581	