


DATE	
BY	
FIRM SURVEYED	
PLOTTED	
NOTE BOOK	
AREAS CHECKED	
NO.	



DATE	
BY	
ORIGINAL SURVEY	
PLOTTED	
NOTE BOOK	
AREAS CHECKED	
NO.	

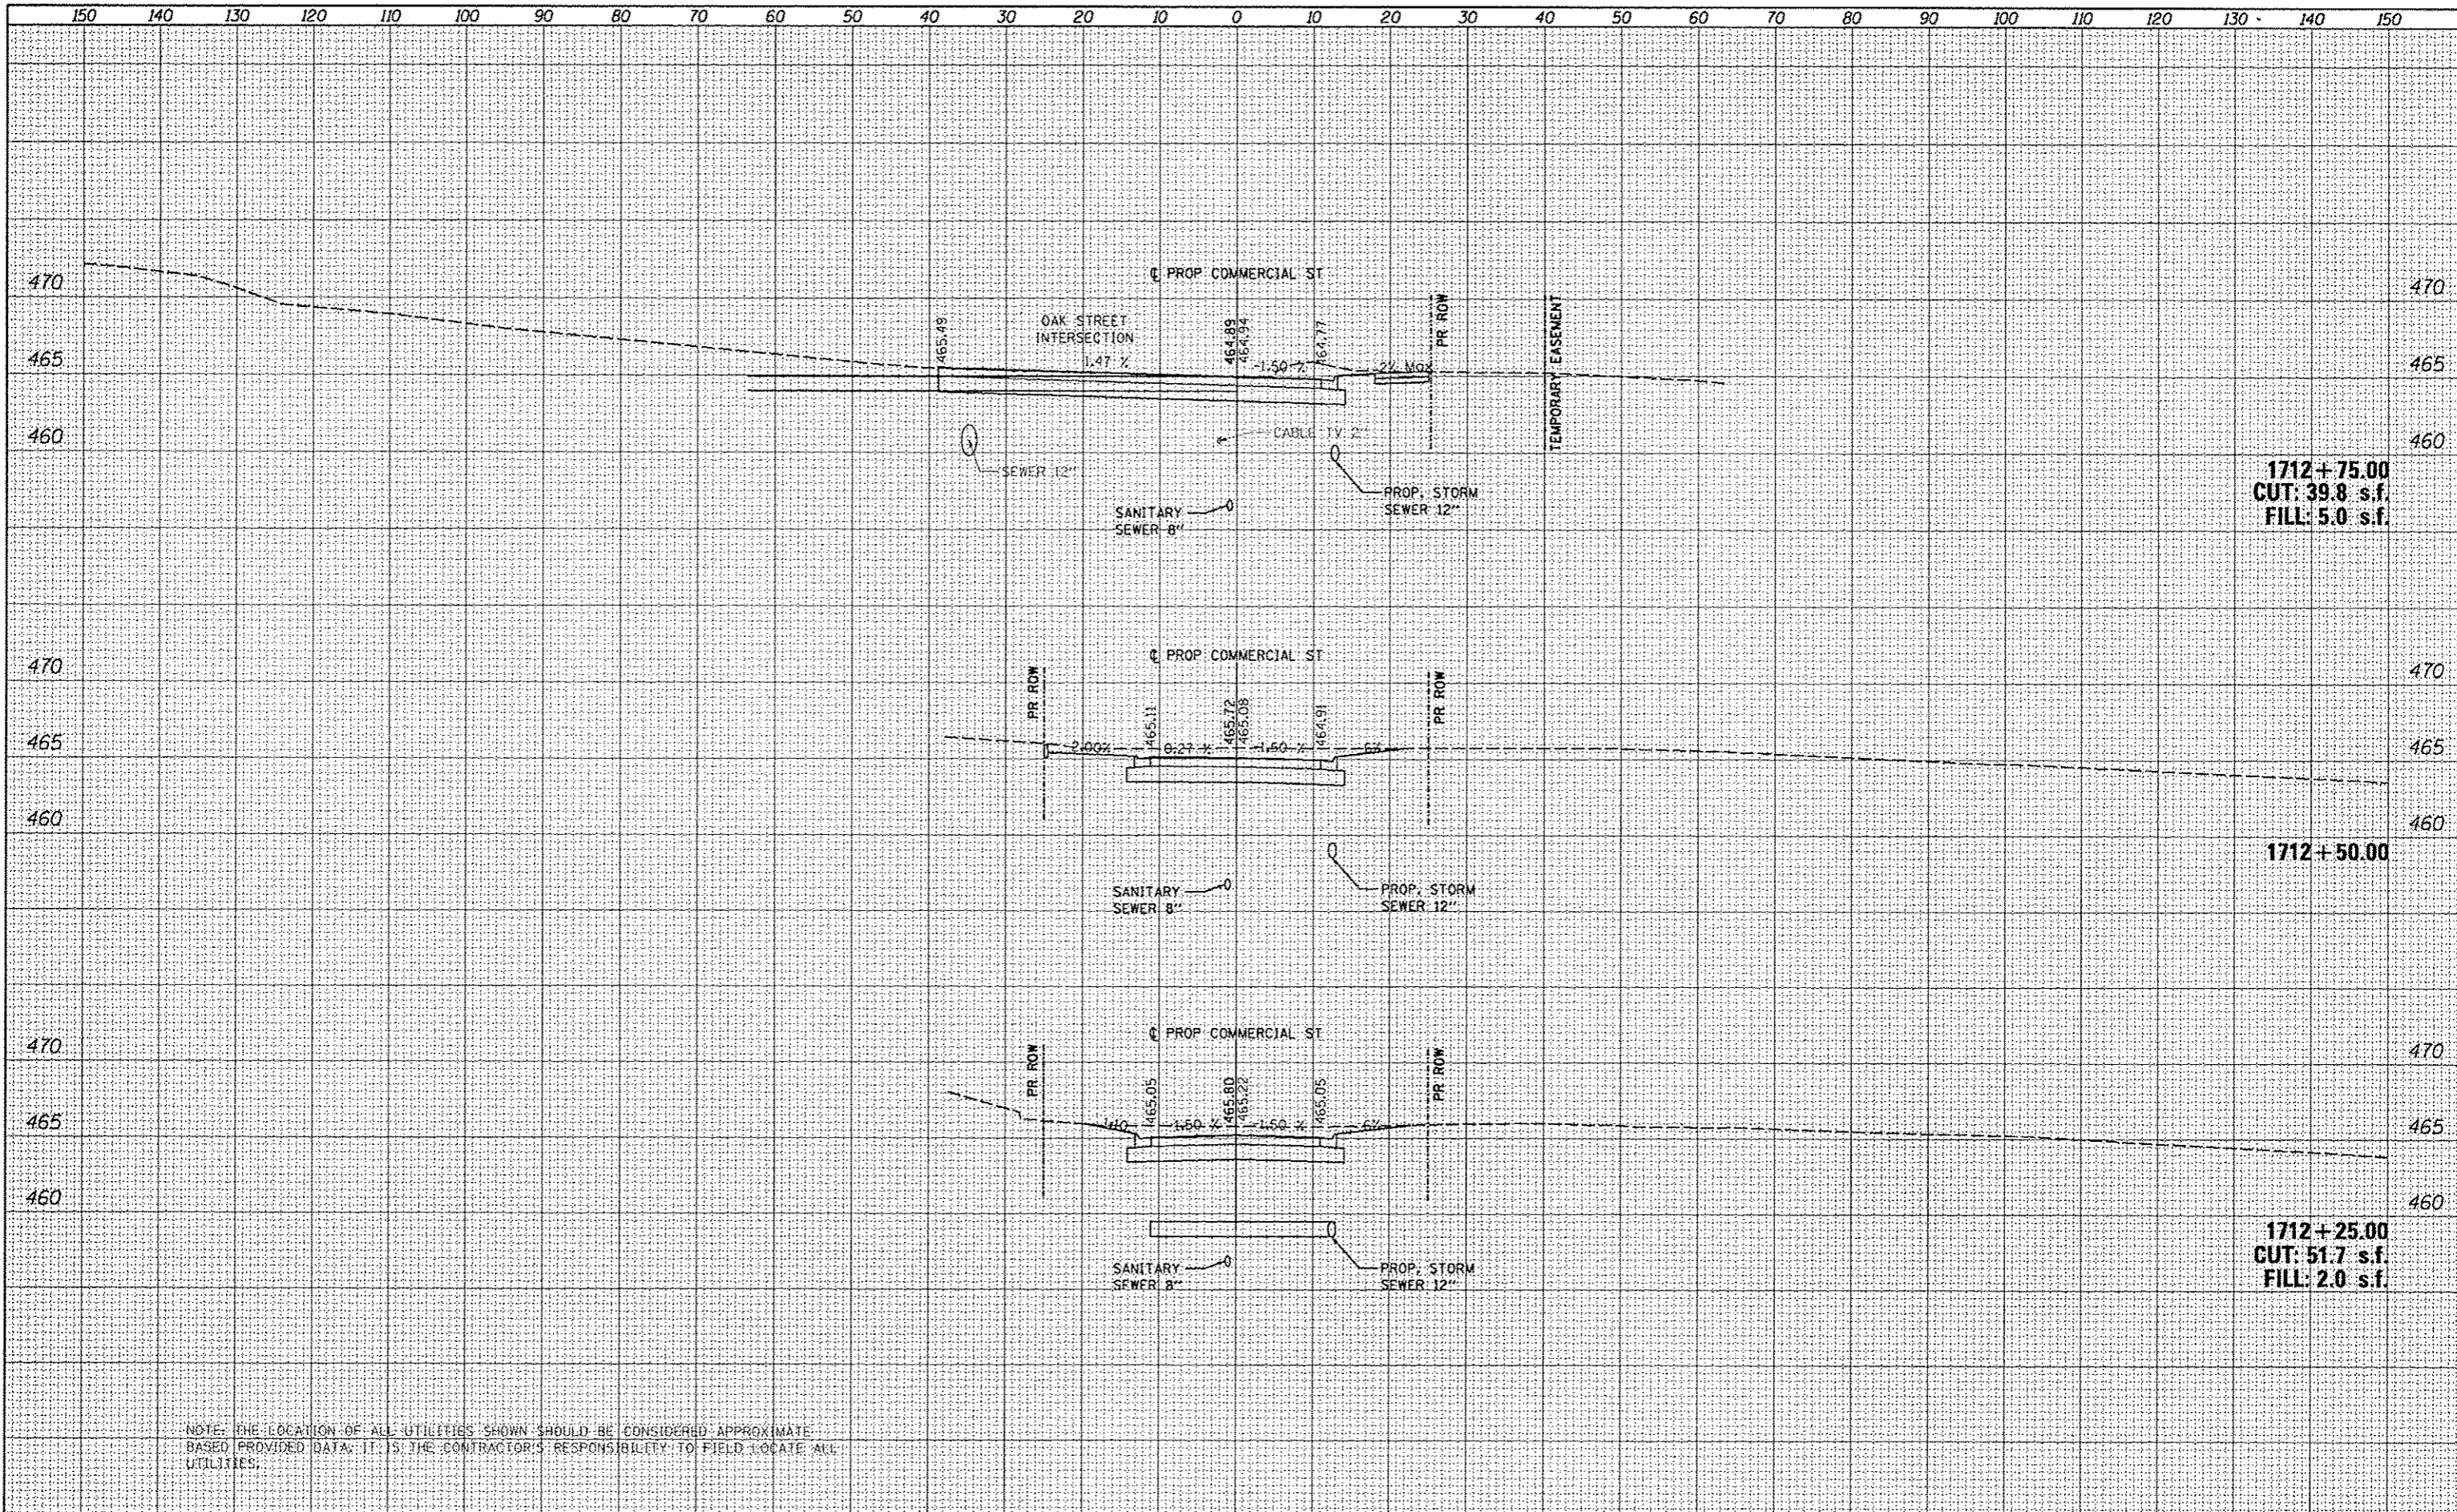

NOTE: THE LOCATION OF ALL UTILITIES SHOWN SHOULD BE CONSIDERED APPROXIMATE BASED PROVIDED DATA. IT IS THE CONTRACTOR'S RESPONSIBILITY TO FIELD LOCATE ALL UTILITIES.

FILE NAME	USER NAME	DESIGNED	REVIS	STATE OF ILLINOIS DEPARTMENT OF TRANSPORTATION				COMMERCIAL STREET CROSS SECTIONS				F.A.U. RTS	SECTION	COUNTY	TOTAL SHEETS	SHEET NO.
c:\pwise_work\do_not_delete\dms75322\041010155	ahc_xshc_301.dgn	MCH	-	CONTRACT NO. 89626				SCALE: N/A				12-00356-01-PV	PEORIA	519	508	
	PLOT SCALE = 20.0/900' / 1"	DRAWN	REVIS	SHEET OF SHEETS				STA. TO STA.				ILLINOIS FED. AID PROJECT TIC-50931581				
	PLOT DATE = 07/23/2012	WAH	-													
		JES	-													
		DATE	REVIS													
		7/18/12	-													