


DATE	
BY	
DESIGNED	
DRAWN	
CHECKED	
DATE	
FILE NAME	
USER NAME	
DESIGNED	
DRAWN	
CHECKED	
DATE	



DATE	
BY	
DESIGNED	
DRAWN	
CHECKED	
DATE	
FILE NAME	
USER NAME	
DESIGNED	
DRAWN	
CHECKED	
DATE	

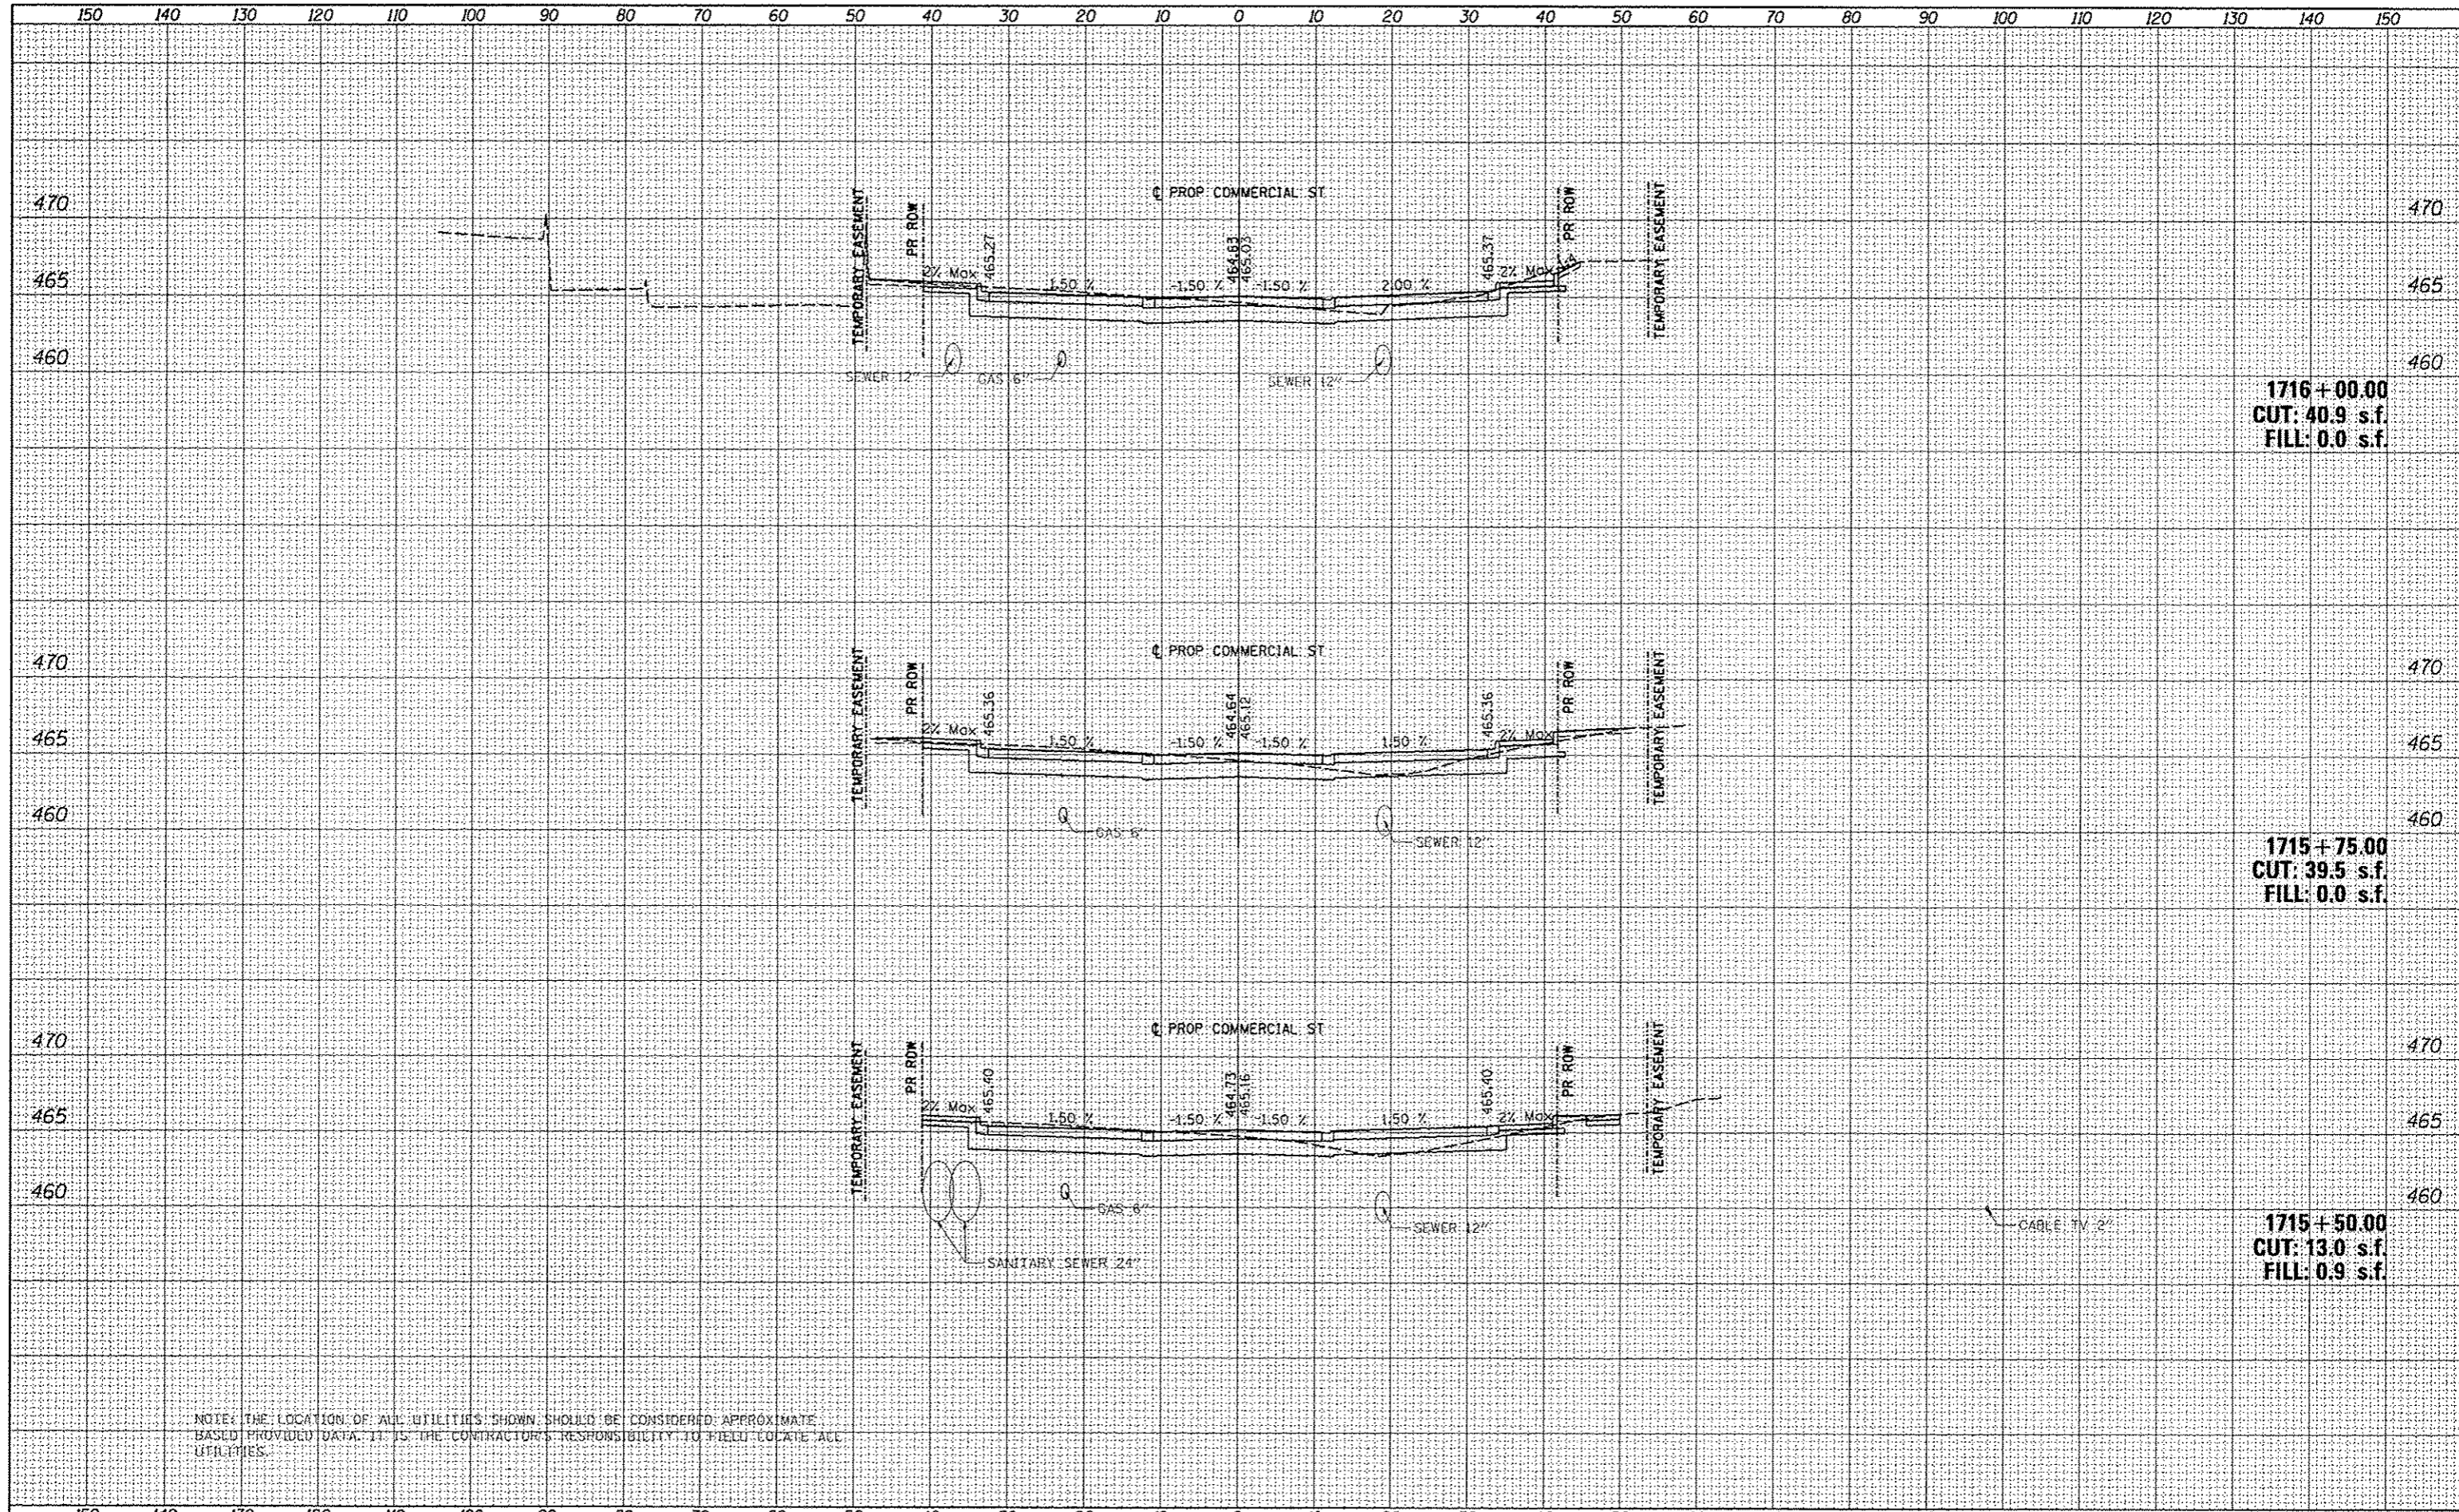

NOTE: THE LOCATION OF ALL UTILITIES SHOWN SHOULD BE CONSIDERED APPROXIMATE BASED PROVIDED DATA. IT IS THE CONTRACTOR'S RESPONSIBILITY TO FIELD LOCATE ALL UTILITIES.

FILE NAME	USER NAME	DESIGNED	REVISED	STATE OF ILLINOIS DEPARTMENT OF TRANSPORTATION	COMMERCIAL STREET CROSS SECTIONS		<table border="1"> <tr><td>F.A.U. RTE.</td><td>SECTION</td><td>COUNTY</td><td>TOTAL SHEETS</td><td>SHEET NO.</td></tr> <tr><td></td><td>12-00356-01-PV</td><td>PEORIA</td><td>519</td><td>513</td></tr> <tr><td colspan="5">CONTRACT NO. 89626</td></tr> <tr><td colspan="5">ILLINOIS FED. AID PROJECT TIG-509301501</td></tr> </table>	F.A.U. RTE.	SECTION	COUNTY	TOTAL SHEETS	SHEET NO.		12-00356-01-PV	PEORIA	519	513	CONTRACT NO. 89626					ILLINOIS FED. AID PROJECT TIG-509301501				
F.A.U. RTE.	SECTION	COUNTY	TOTAL SHEETS		SHEET NO.																						
	12-00356-01-PV	PEORIA	519		513																						
CONTRACT NO. 89626																											
ILLINOIS FED. AID PROJECT TIG-509301501																											
DESIGNED - MCH	ahc-xxahc-301.dgn	DRAWN - WAH	REVISED -	SCALE: N/A	SHEET	OF SHEETS																					
DRAWN - WAH	PLOT SCALE = 20.0000' / in.	CHECKED - JES	REVISED -	STA.	TO STA.																						
CHECKED - JES	PLOT DATE = 07/29/2012	DATE - 7/18/12	REVISED -																								